



01 **01 PROP ELEV Front**
Scale: 1:100

GENERAL - New materials used in exterior work to match existing.

ROOFLIGHTS 'Velux' or similar.
Projection to be max. 150mm beyond the plane of the roof-slope & flat roof.

- RWP & GUTTERS** - to be UPVc black to match existing.
- EAVES** - Detail to match existing, ie height of fascia & soffit width + colour of soffit and fascia


PROPOSED WORK TO MATCH EXISTING



02 **02 PROP ELEV REAR**
Scale: 1:100



tel : 0796 222 3141
email : sandeep@sskarchitects.co.uk

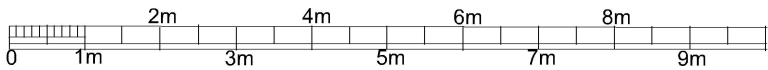

scale - 1 : 100 @ A3

Purpose - Permitted development application

All dimensions to be checked on site. All omissions & discrepancies to be reported to the designer. © SSK architects owns the copyright of this drawing which must not be reproduced in whole or part without the written permission.	PROJECT: 26 Barnhill, Pinner, HA5 2SX	DATE: 20/04/2023
	DWG NO: PROP ELEV	REVISION: 13

PROPOSED