



1 01 PROP SIDE ELEVATION

Scale: 1:100

GENERAL - New materials used in exterior work to match existing.

ROOFLIGHTS 'Velux' or similar.
Projection to be max. 150mm beyond the plane of the roof-slope & flat roof.

RWP & GUTTERS - to be UPVc black to match existing.

EAVES - Detail to match existing, ie height of fascia & soffit width + colour of soffit and fascia

PROPOSED WORK TO MATCH EXISTING




2 02 PROP SIDE ELEVATION

Scale: 1:100



tel : 0796 222 3141
email : sandeep@sskarchitects.co.uk

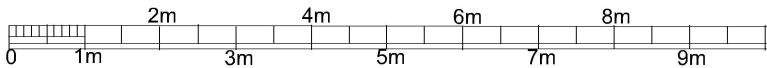

scale - 1 : 100 @ A3

Purpose - Permitted development application

<p>© SSK architects owns the copyright of this drawing which must not be reproduced in whole or part without the written permission.</p>	<p>PROJECT: 26 Barnhill, Pinner, HA5 2SX</p>	<p>DATE: 20/04/2023</p>
	<p>DWG NO: PROP ELEV 14</p>	<p>REVISION:</p>

PROPOSED