



1 01 PROP SIDE ELEVATION
Scale: 1:100

GENERAL - New materials used in exterior work to match existing.

ROOFLIGHTS 'Velux' or similar.
Projection to be max. 150mm beyond the plane of the roof-slope & flat roof.

RWP & GUTTERS - to be UPVc black to match existing.
EAVES - Detail to match existing, ie height of fascia & soffit width + colour of soffit and fascia

PROPOSED WORK TO MATCH EXISTING

Rooflights on side roof slope to be obscurely glazed and non-opening unless the parts of the window which can be opened are more than 1.7 metres above the floor of the room in which the window is installed.



2 02 PROP SIDE ELEVATION
Scale: 1:100

REV A - 19/07/23
Rooflight note amended


Purpose - Permitted development application

All dimensions to be checked on site. All omissions & discrepancies to be reported to the designer.	PROJECT: 26 Barnhill, Pinner, HA5 2SX	DATE: 20/04/2023
(C) SSK architects owns the copyright of this drawing which must not be reproduced in whole or part without the written permission.	DWG NO: PROP ELEV	REVISION: 14 A



tel : 0796 222 3141

email : sandeep@sskarchitects.co.uk

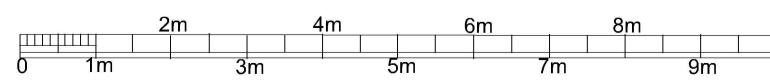

scale - 1 : 100 @ A3

PROPOSED