



DO NOT SCALE FROM THIS DRAWING  
 The contractor shall check and verify all dimensions  
 on site and report any discrepancies in writing to  
 Ben Reed before proceeding with work.

1:50 Scalebar  
 0 1 2 3 4 5 Meters

 

FOR ELECTRONIC DATA ISSUE  
 Electronic data / drawings are issued as "read only" and should not be  
 interrogated for measurement. All dimensions and levels should be read  
 only from those values stated in text, on the drawing.

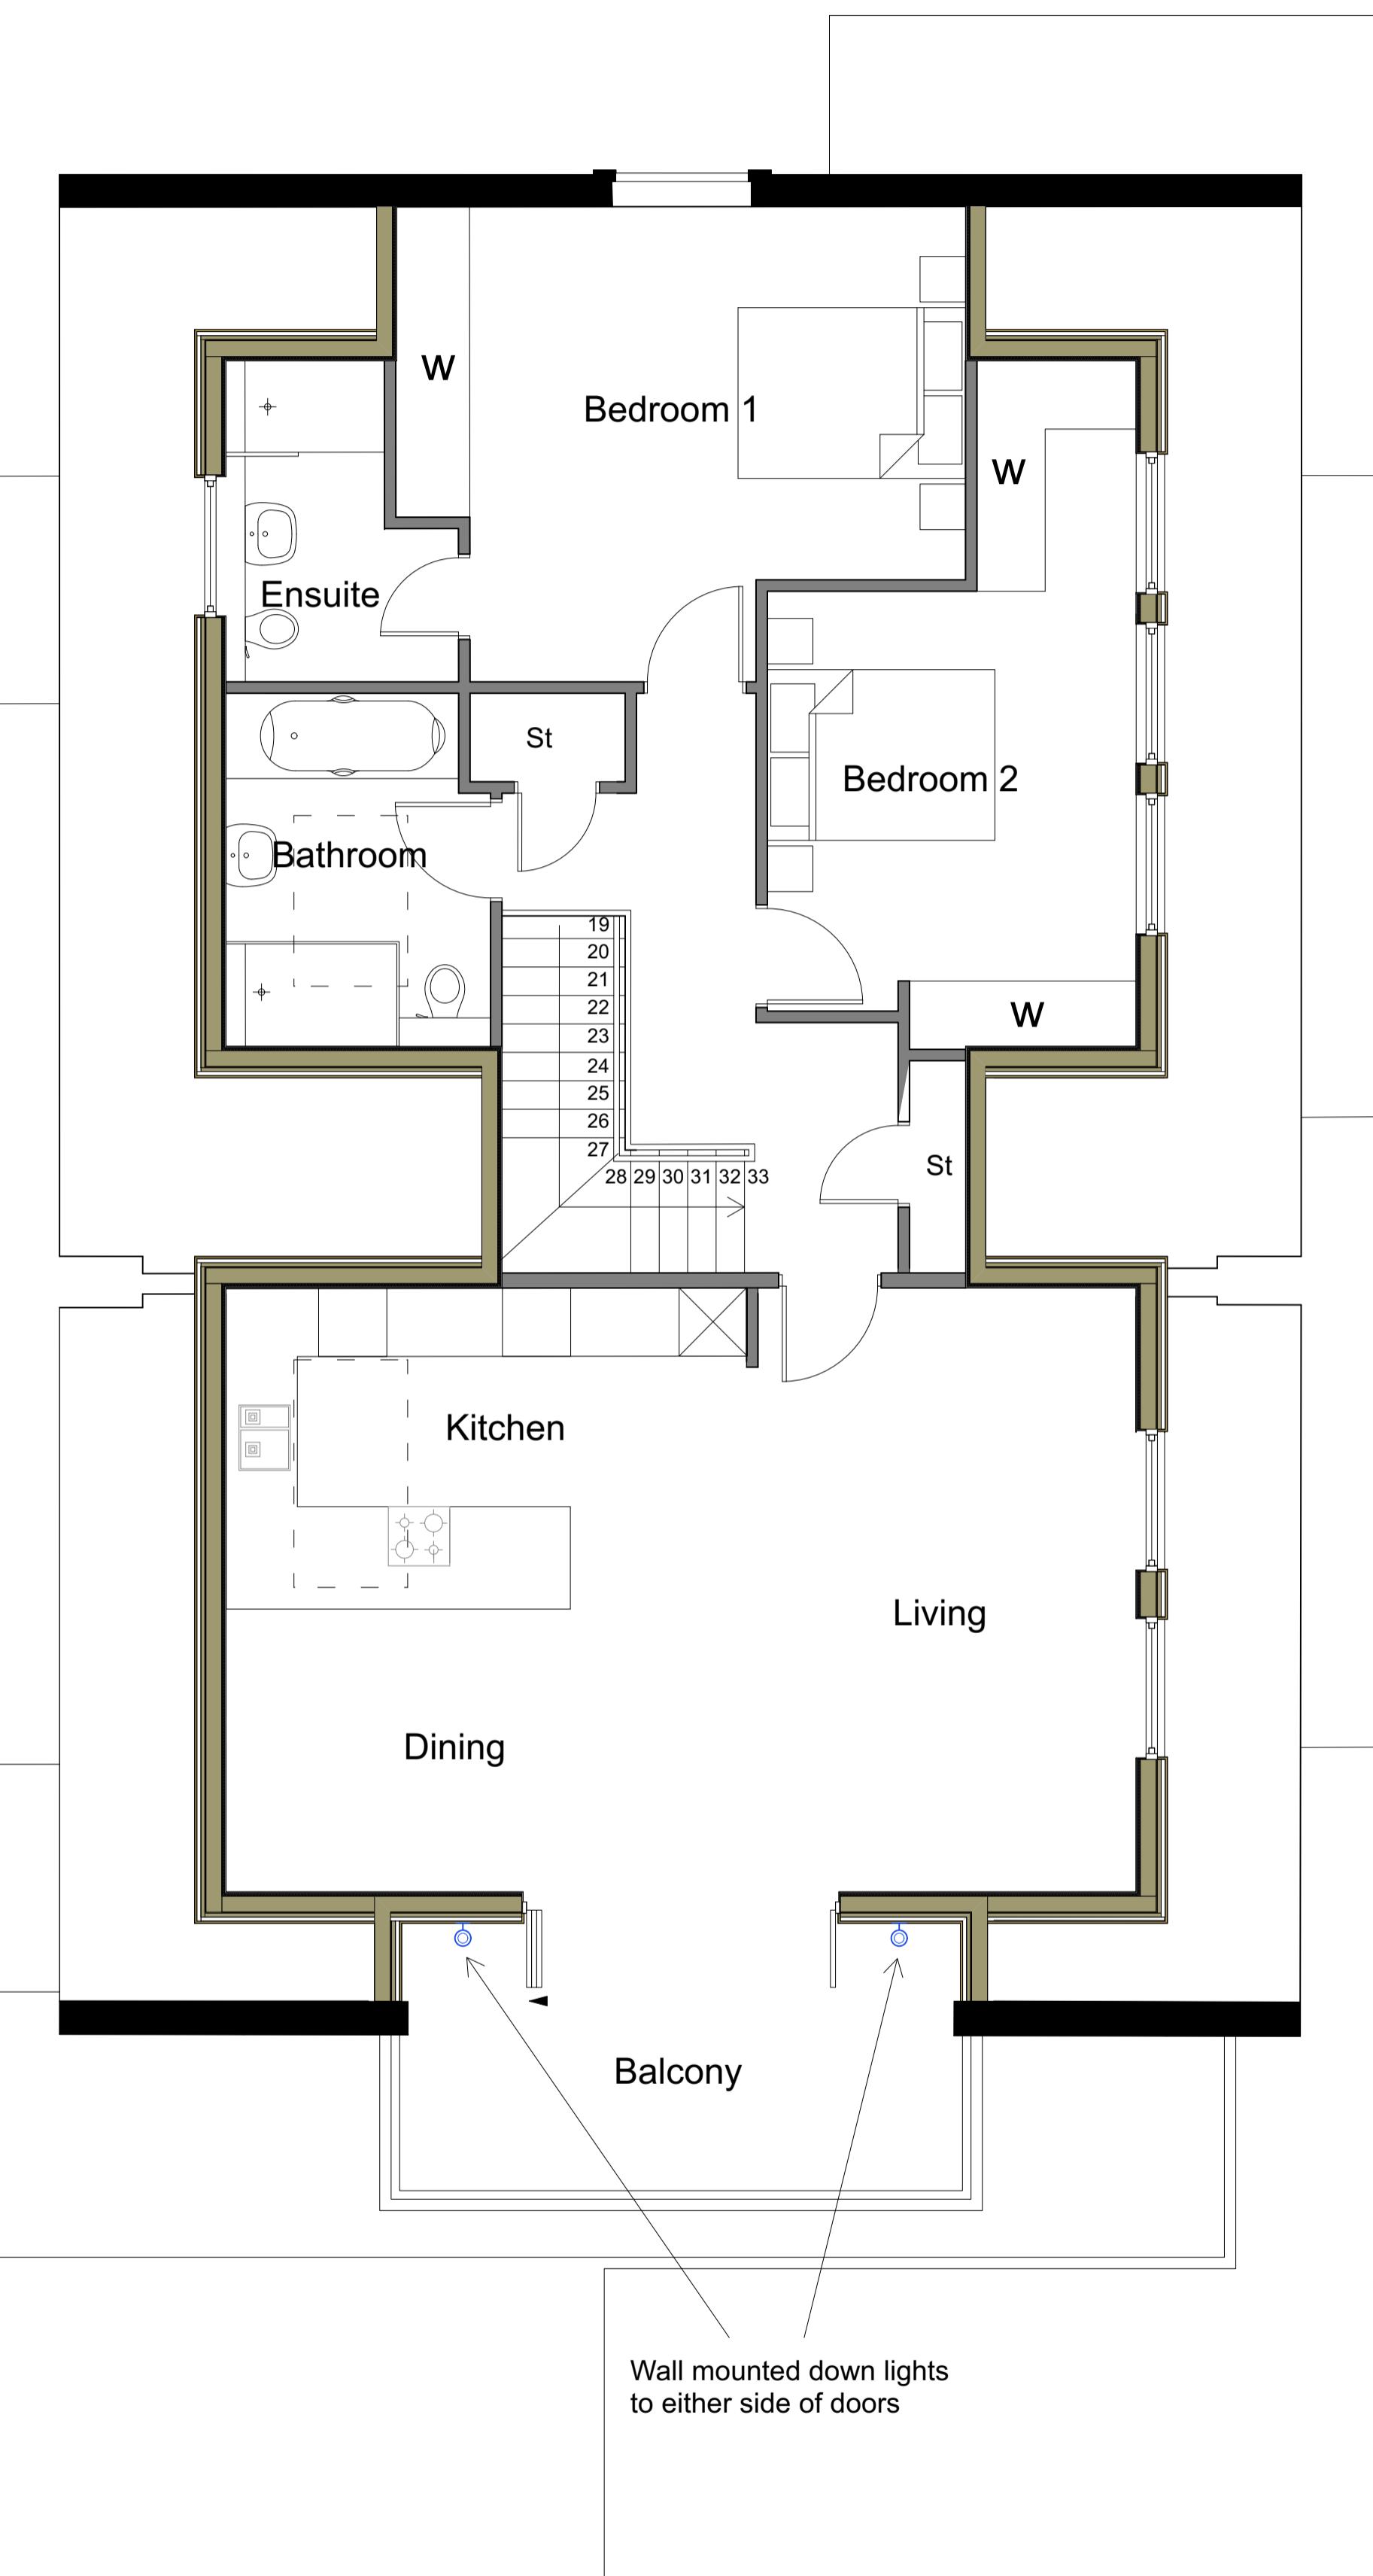

C	14.10.24	External lighting added
B	21.08.24	General updates
A	14.08.24	General updates
REV	DATE	AMENDMENT

**WILLOWTREE MARINA  
 WEST QUAY DRIVE  
 YEADING  
 UB4 9TB**

**BEN REED ARCHITECTS**  
 LEYLANDS FARM, WROTHAM HILL, DUNSFOLD, SURREY, GU8 4PA  
[www.benreedarchitects.com](http://www.benreedarchitects.com)

**DRAWING**  
**DETAILED SECOND FLOOR**  
**SHEET 1**

SCALE @ A1	1:50
DATE	31/07/24
DRAWING NO.	424-20-103

REV. C