


SCALE 1: 100

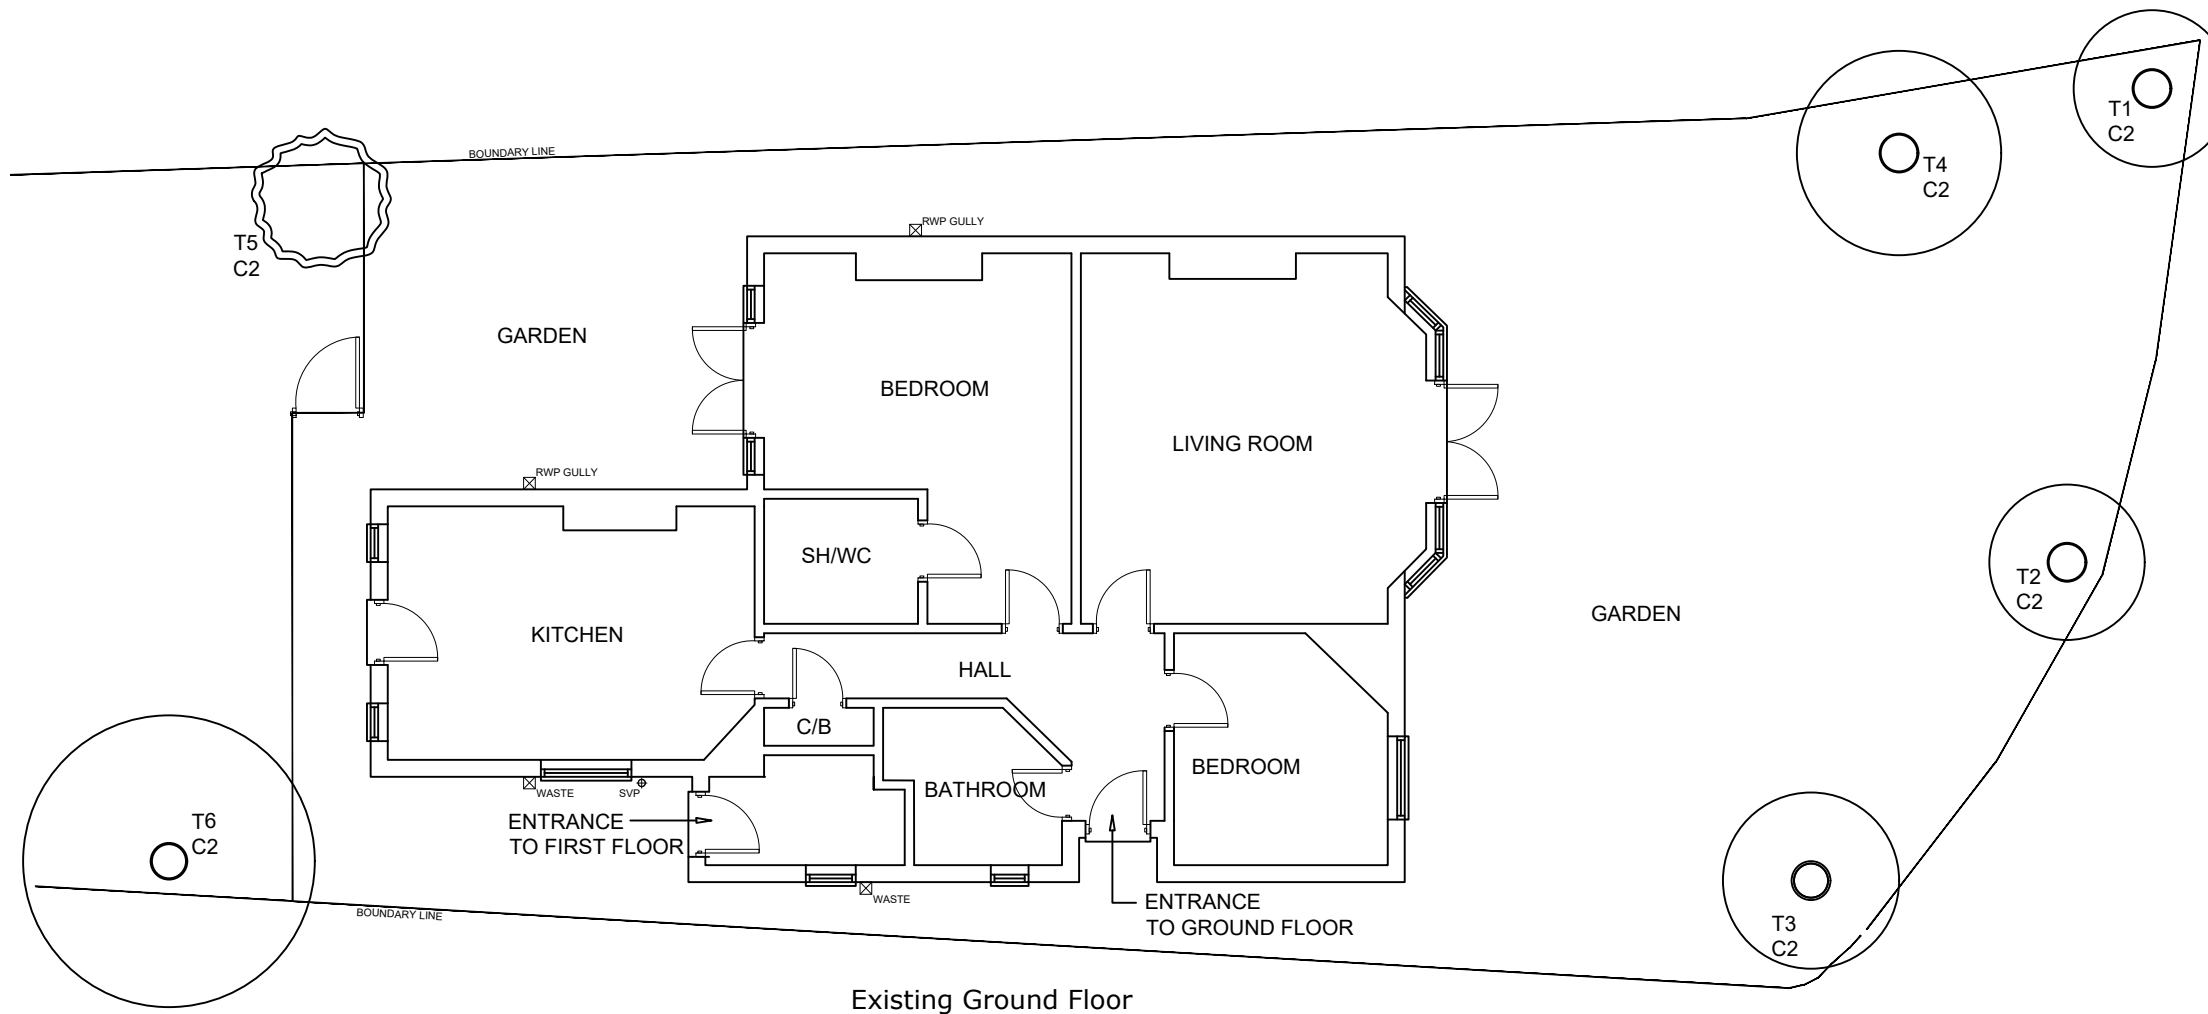

TREE No.	TREE Type	Condition
T1	SMOKE BUSH CONTINUS COGGYGRIA	C2
T2	MAGNOLIA MAGNOLIA SOULANGEANA	C2
T3	JUNEBERRY AMELANCHIER LAMARCKII	C2
T4	JAPANESE MAPLE ACER PALMATUM	C2
T5	CHERRY LAUREL PRUNUS LAUROCERASUS SHRUB	C2
T6	SILVER BIRCH BETULA PENDULA	C2

Existing Ground Floor

REV -A	Council Comments	May'26
Project	2 Kewferry Road Northwood HA6 2PD	
Drawing Title	Tree Plan	
Drawing Title	2 /P/F	Rev.
Rev.	Scale:	Date:
A	1: 100 @ A3	April 2026