
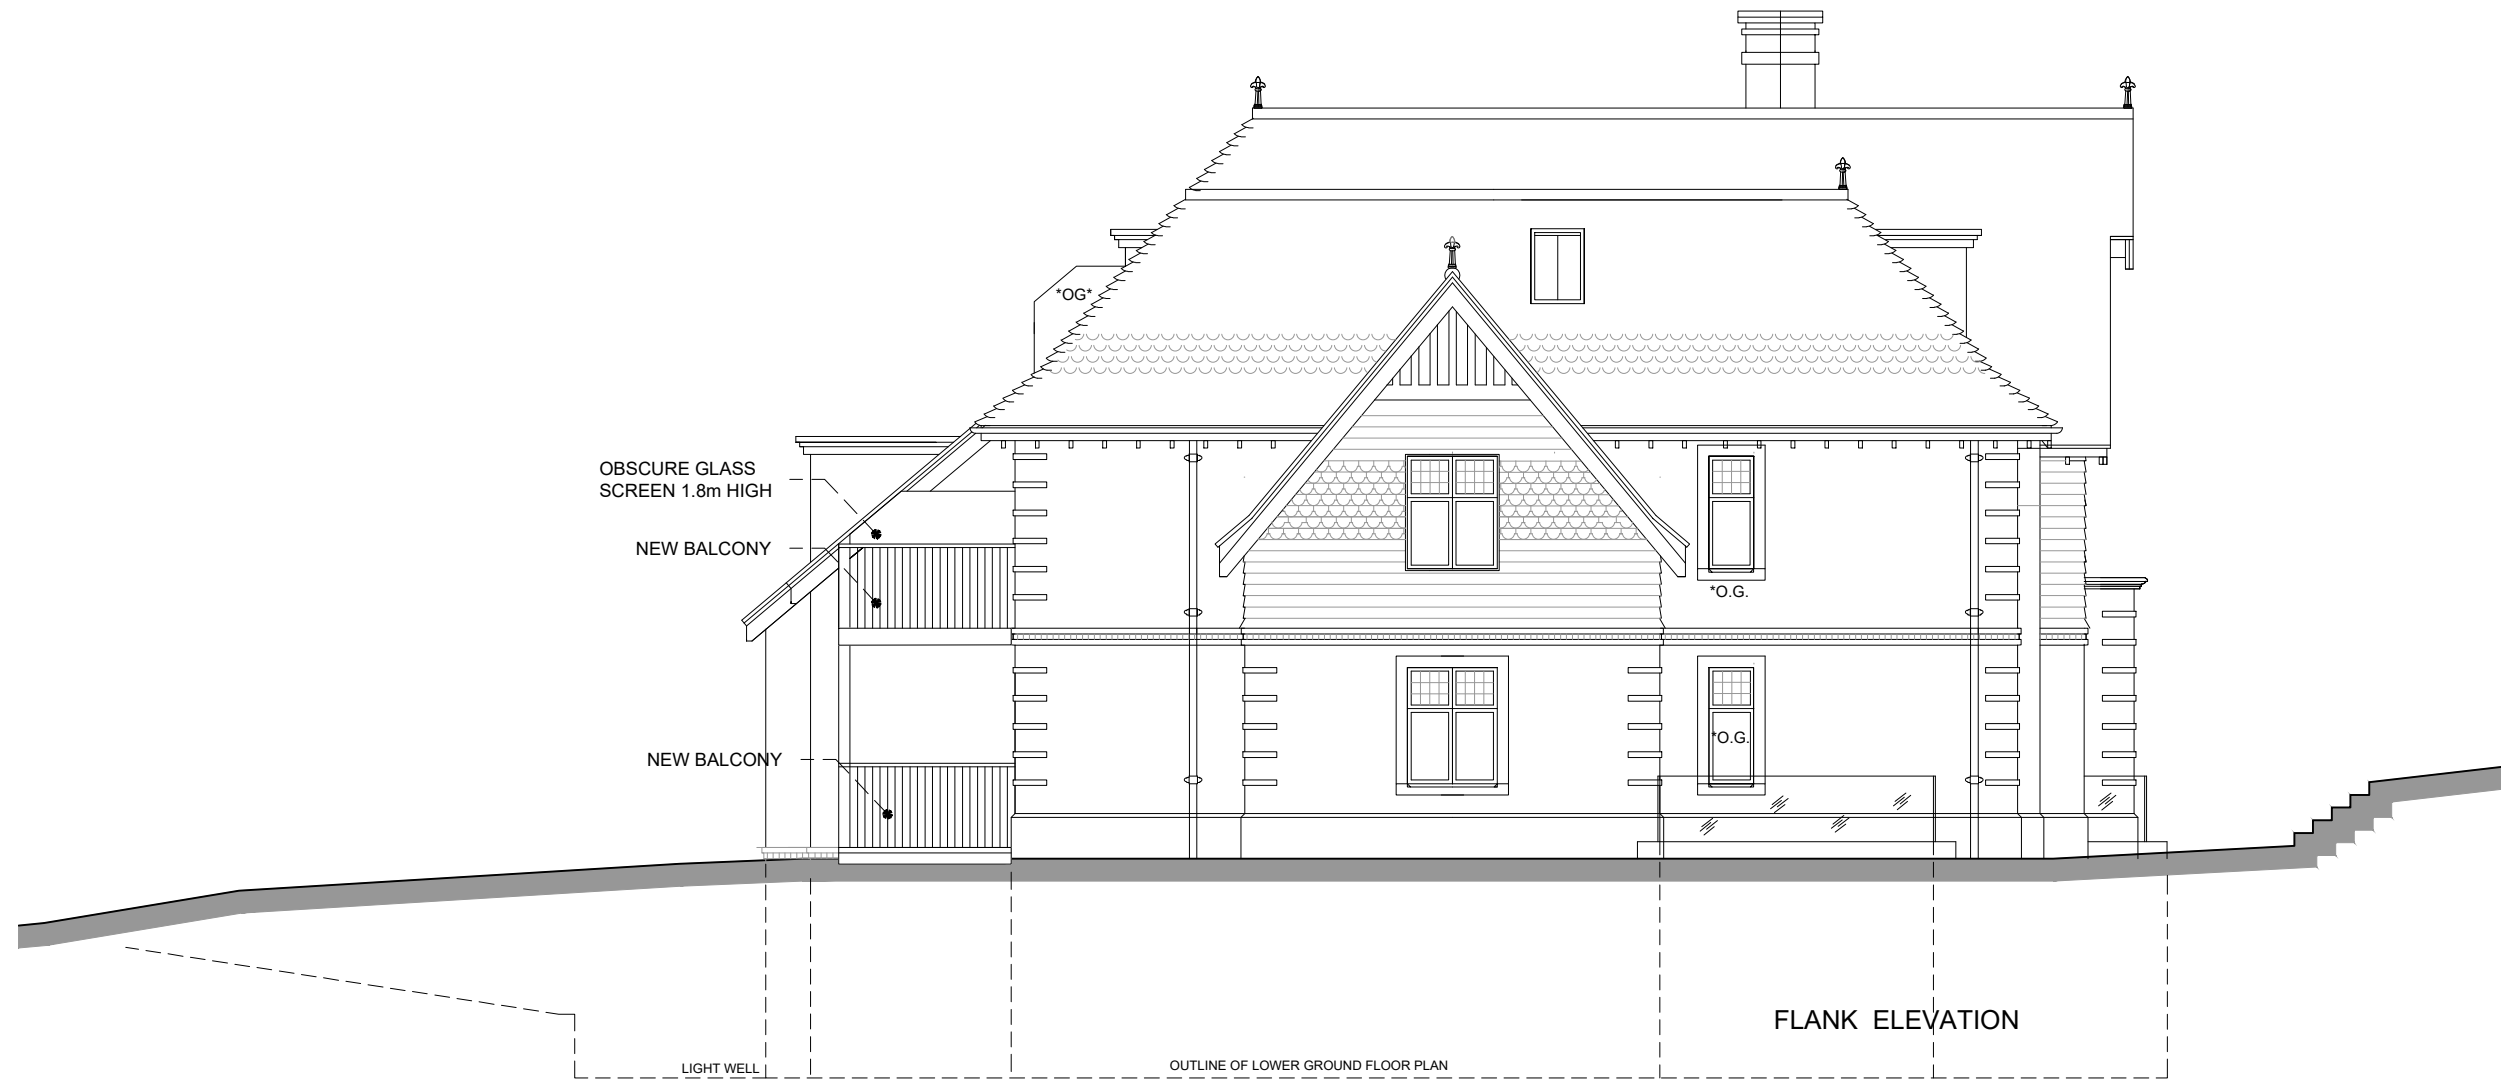
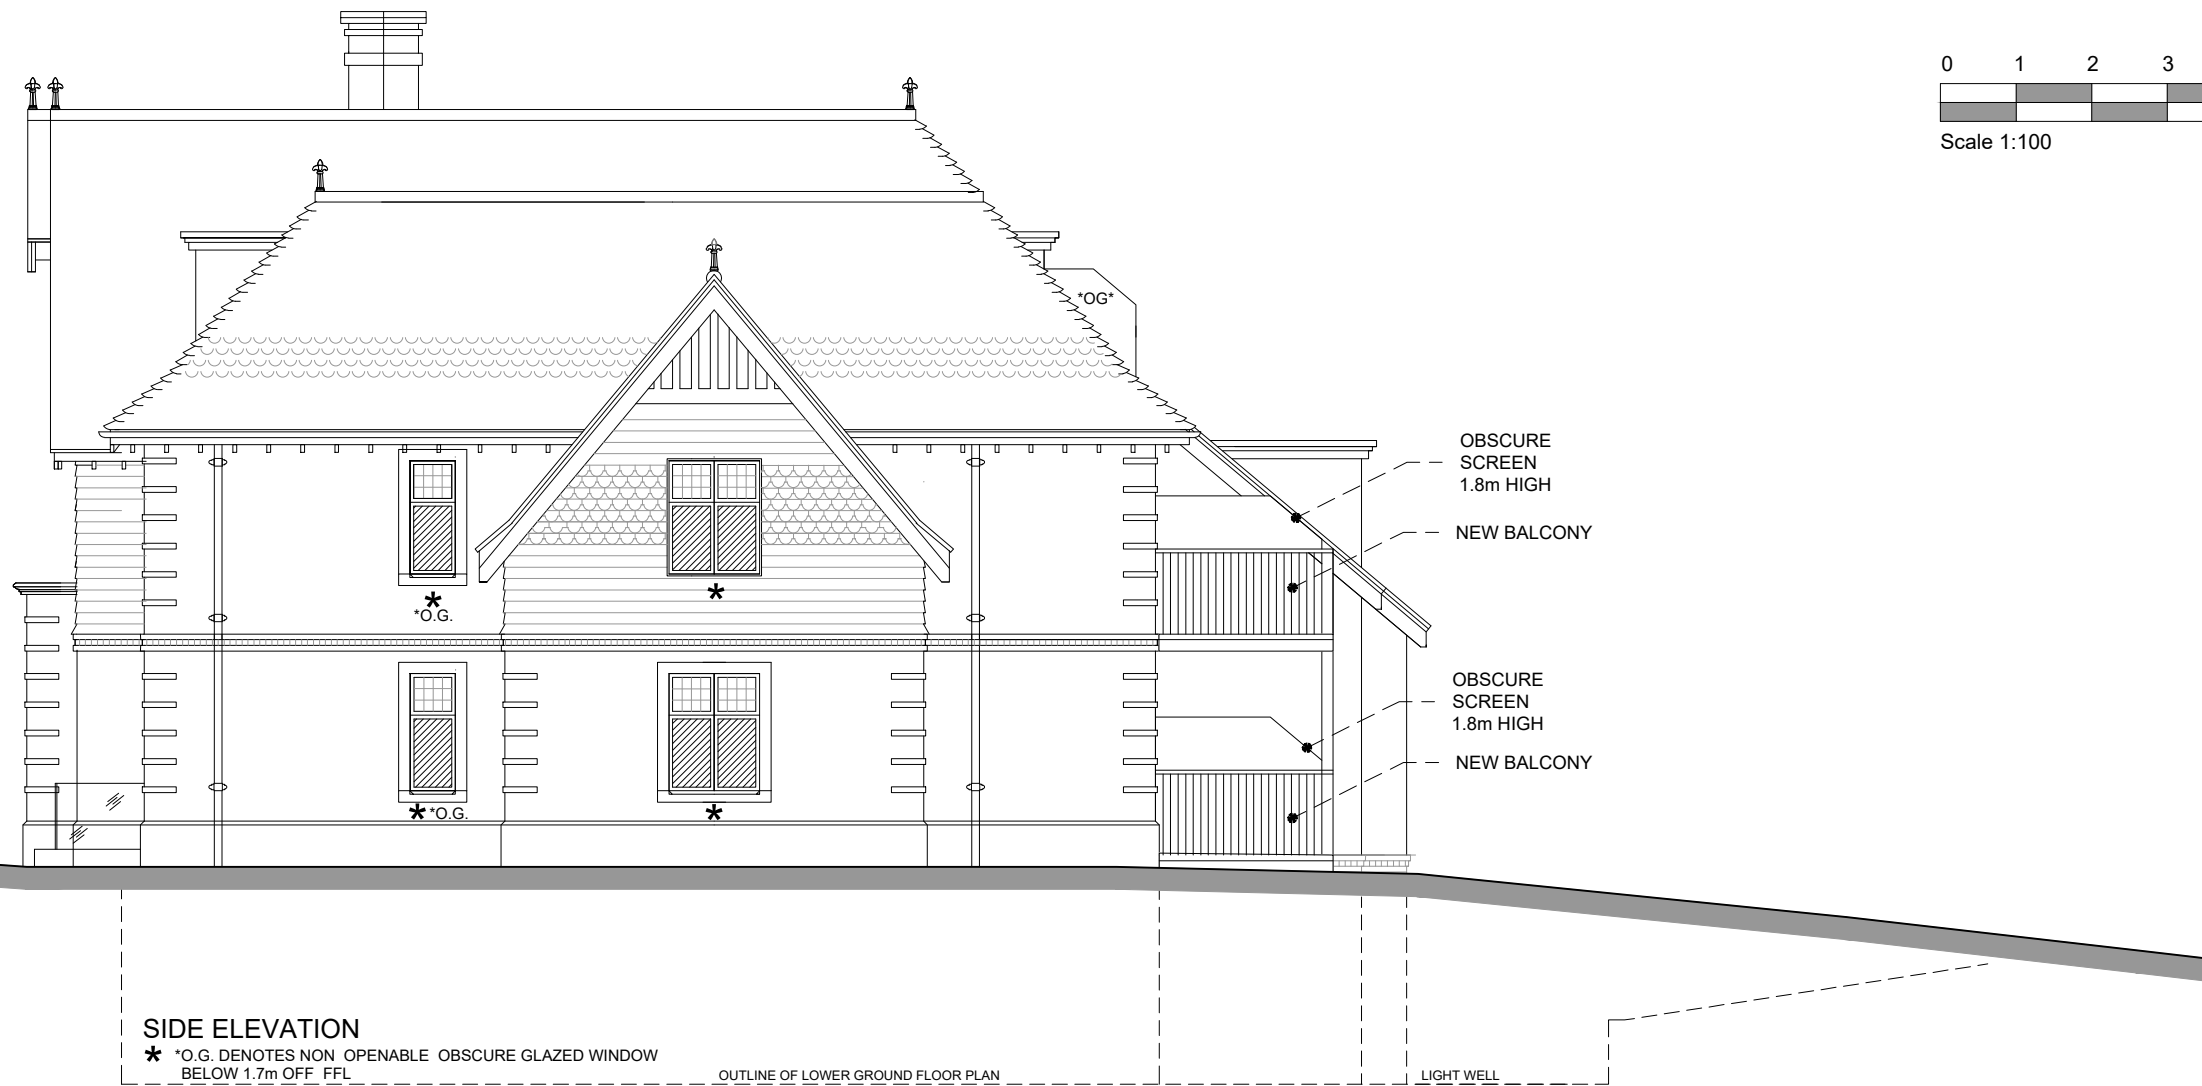


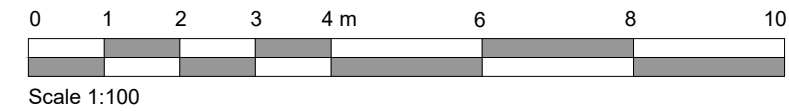

Rev.	A	Date	13.06.23	Detail	Balconies added	
Status	PLANNING					
 ASCOT DESIGN Timeless architecture Ascot Design Ltd, Berkshire House 39-51 High Street, Ascot, Berkshire, SL5 7HY Tel: 01344 299330 Fax: 01344 299331 Email: info@ascotdesign.com www.ascotdesign.com						
Client	GAVACAN HOMES LIMITED					
Project Title	25 DENE ROAD, NORTHWOOD, HA6 2BX					
DRAWING Title	PROPOSED SIDE AND FLANK ELEVATIONS					
Scale.	1:100 @ A3		Date	MAY '20	Drawn	DQ
DRAWING No.	19 - J2751 -307.1				Rev.	A
The copyright in this document and design is confidential to and the property of Ascot Design Limited						