


DISCLAIMER NOTE
ADJACENT PROPERTIES AND BOUNDARIES ARE SHOWN FOR ILLUSTRATIVE PURPOSES ONLY AND HAVE NOT BEEN SURVEYED UNLESS OTHERWISE STATED.
ALL AREAS SHOWN ARE APPROXIMATE AND SHOULD BE VERIFIED BEFORE FORMING THE BASIS OF A DECISION.
DO NOT SCALE OTHER THAN FOR PLANNING APPLICATION PURPOSES.
ALL DIMENSIONS MUST BE CHECKED BY THE CONTRACTOR BEFORE COMMENCING WORK ON SITE.
NO DEVIATION FROM DRAWING WILL BE PERMITTED WITHOUT THE PRIOR WRITTEN CONSENT OF ASCOT DESIGN.
THE COPYRIGHT OF THIS DRAWING REMAINS WITH ASCOT DESIGN AND MAY NOT BE REPRODUCED IN ANY FORM PROVISIONALLY. INSPECTION OF GROUND CONDITIONS IS ESSENTIAL PRIOR TO WORK COMMENCING.
REASSESSMENT IS ESSENTIAL WHEN THE GROUND CONDITIONS ARE APPARENT, AND REDESIGN MAY BE NECESSARY IN THE LIGHT OF THIS. THE CONTRACTOR IS RESPONSIBLE FOR ESTABLISHING THE SOIL AND SUB-SOIL CONDITIONS RESTS WITH THE CONTRACTOR.

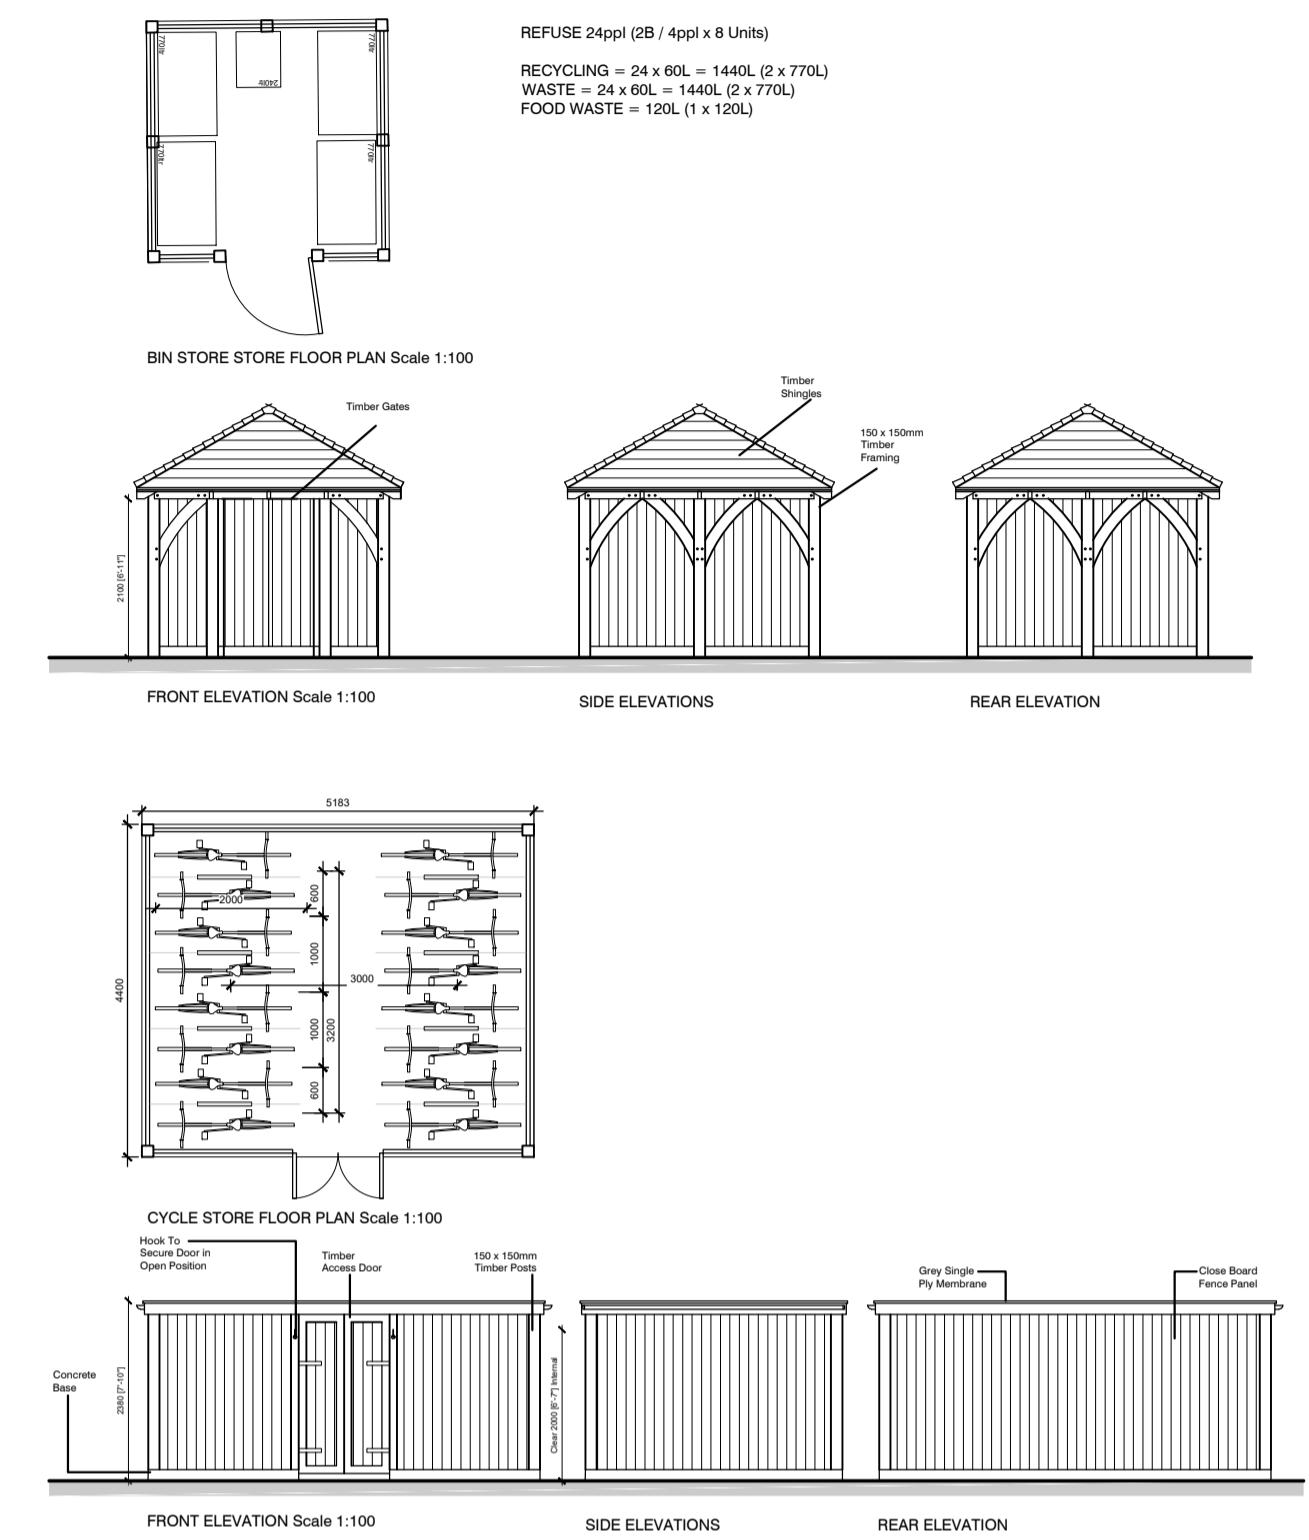

Rev	Date	Detail
-	08/06/23	Discharge of conditions (6)
Status		
PLANNING		
 ASCOT DESIGN Timeless architecture Ascot Design Limited, Berkshire House, 39-51 High Street, Ascot, Berkshire, SL5 7HY Tel: 01344 299330 Fax: 01344 299331 Email: info@ascotdesign.com f i p in y		
Client		
GAVACAN HOMES		
Project Title		
25 DENE RD NORTHWOOD HA6 3BX		
Drawing Title		
LANDSCAPE PLAN		
Scale	1:200 @ A1	Date
	June 2023	Drawn
Drawn N°	22-J3990 - 110	Rev
The Copyright in this document and design is confidential to and the property of Ascot Design Limited.		