


Location Plan

Site Address: 847, Uxbridge Road, Hayes, UB4 8HZ

Date Produced: 25-May-2026

Scale: 1:1250 @A3

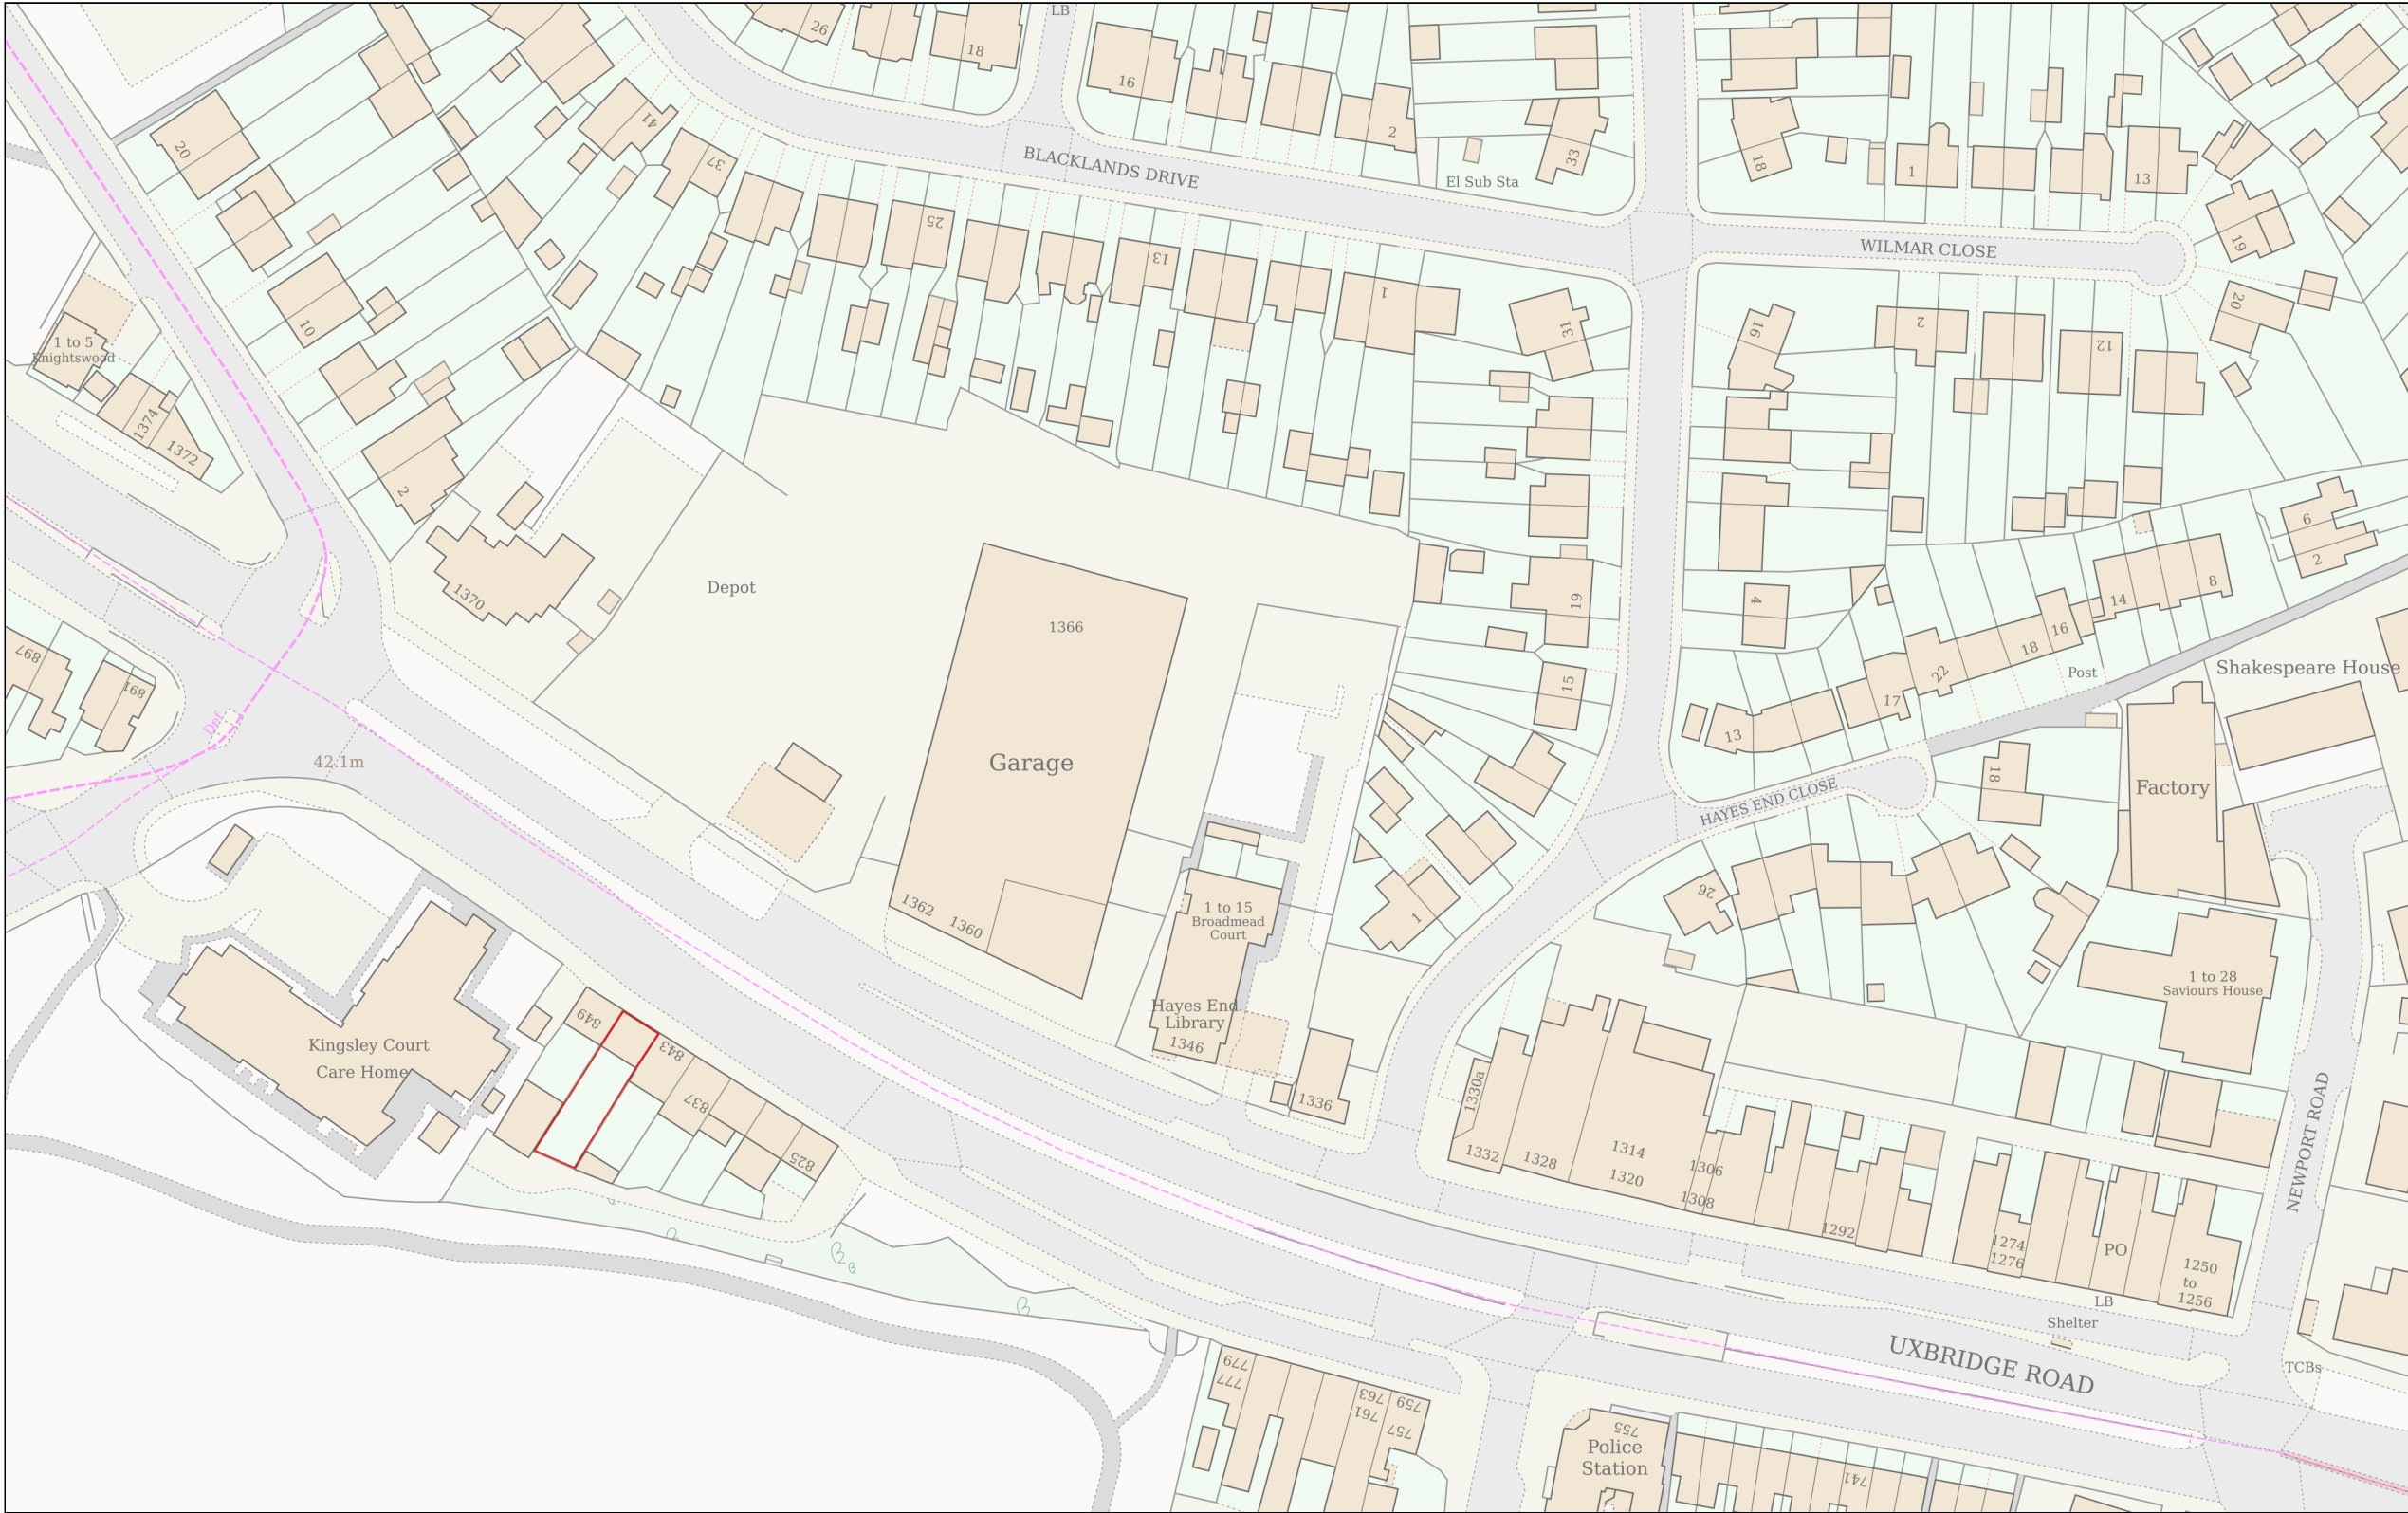

Planning Portal Reference: PP-14913227v1

