




Proposed Side Elevation

SCALE 1:50

Scale 1:50

0 1 2 3 4 5

Notes:

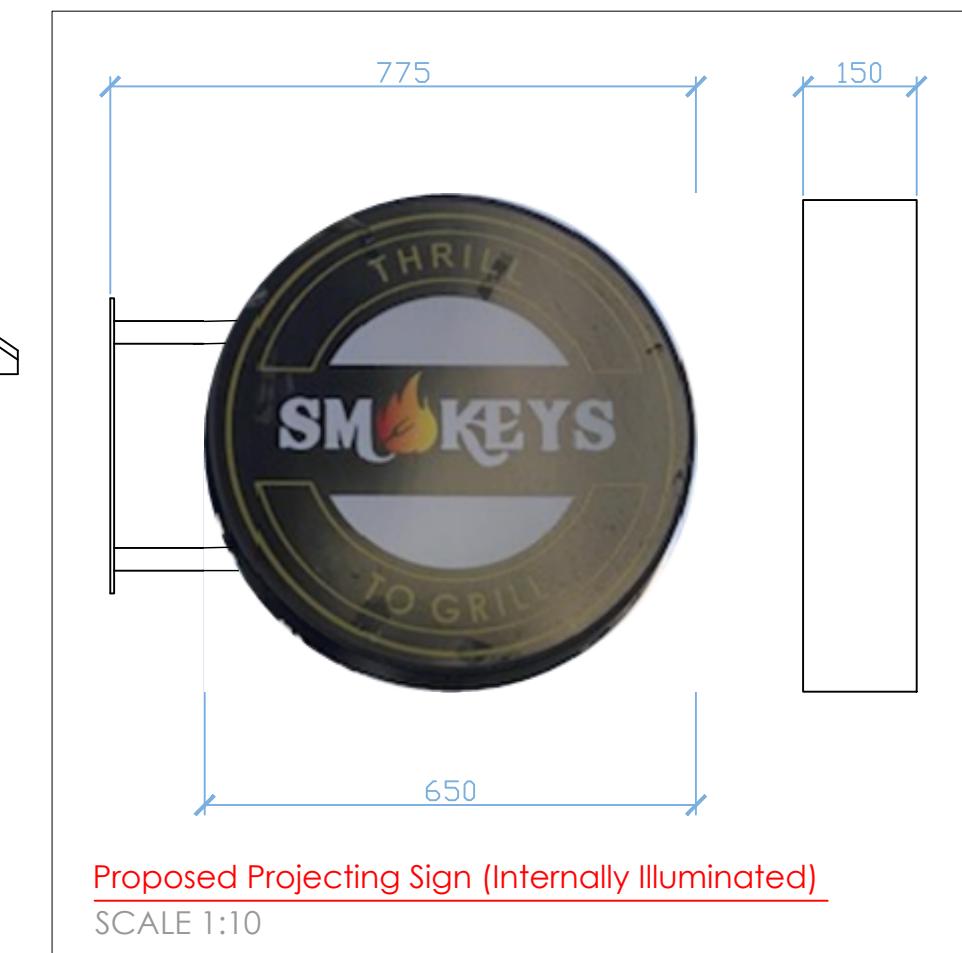

REV:	DESCRIPTION:	BY:	DATE:
STATUS: For Planning Approval			

IMS Design & Build

21 Colne Avenue
West Drayton, UB7 7AJ
07791 116 802
a_sahid@hotmail.com

CLIENT: Mr W Zaman

ARCHITECT: IMS Design & Build
Mohammed Sahid

SITE: 5 Tavistock Road
UB7 7QT

TITLE: Proposed Side Elevation

SCALE AT A3:	1:50 & 1:10	DATE:	03/01/24	DRAWN:	MS	CHECKED:	MS
PROJECT NO:	1.37	DRAWING NO:	5TR-WZ-006	REVISION:	A02		