


5 TAVISTOCK ROAD, WEST DRAYTON, UB7 7QT

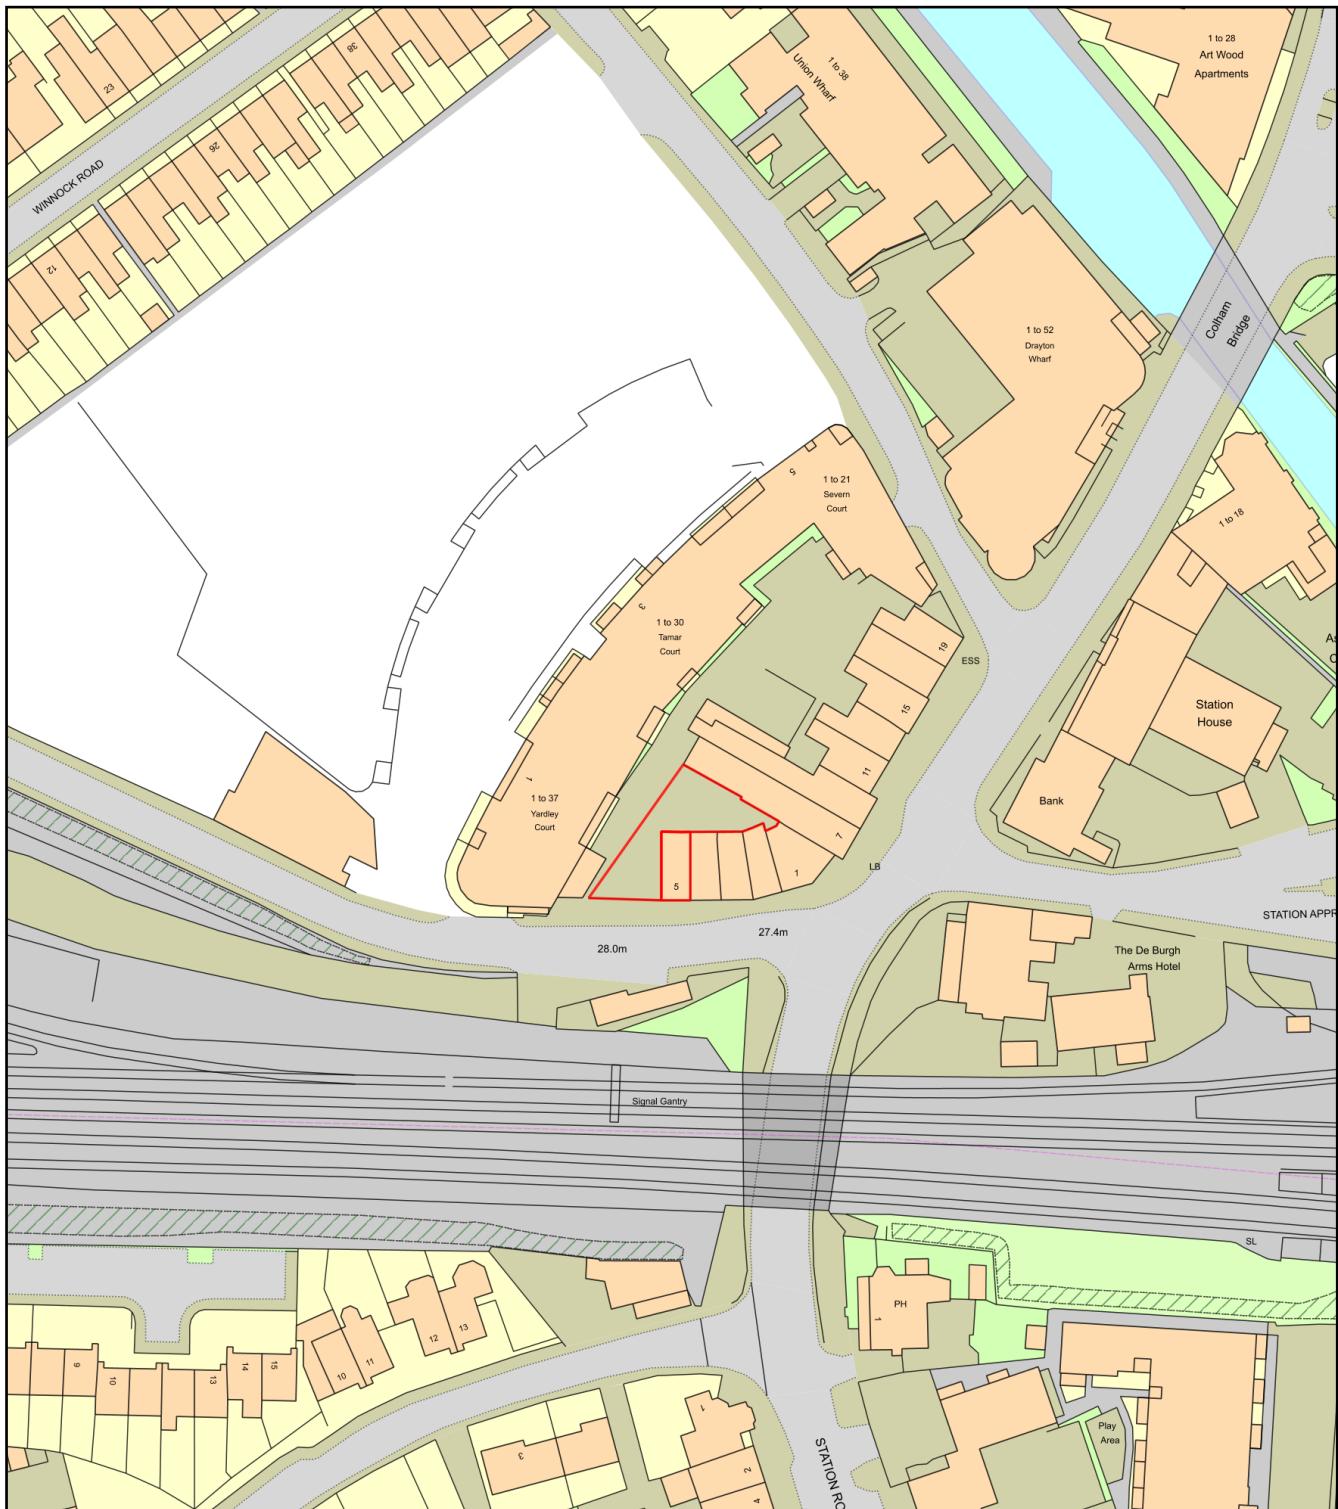

0 50
Metres



Plan Produced for: Mohammed Sahid

Date Produced: 08 Jan 2024

Plan Reference Number: TQRQM24008211035309

Scale: 1:1250 @ A4