


Notes:

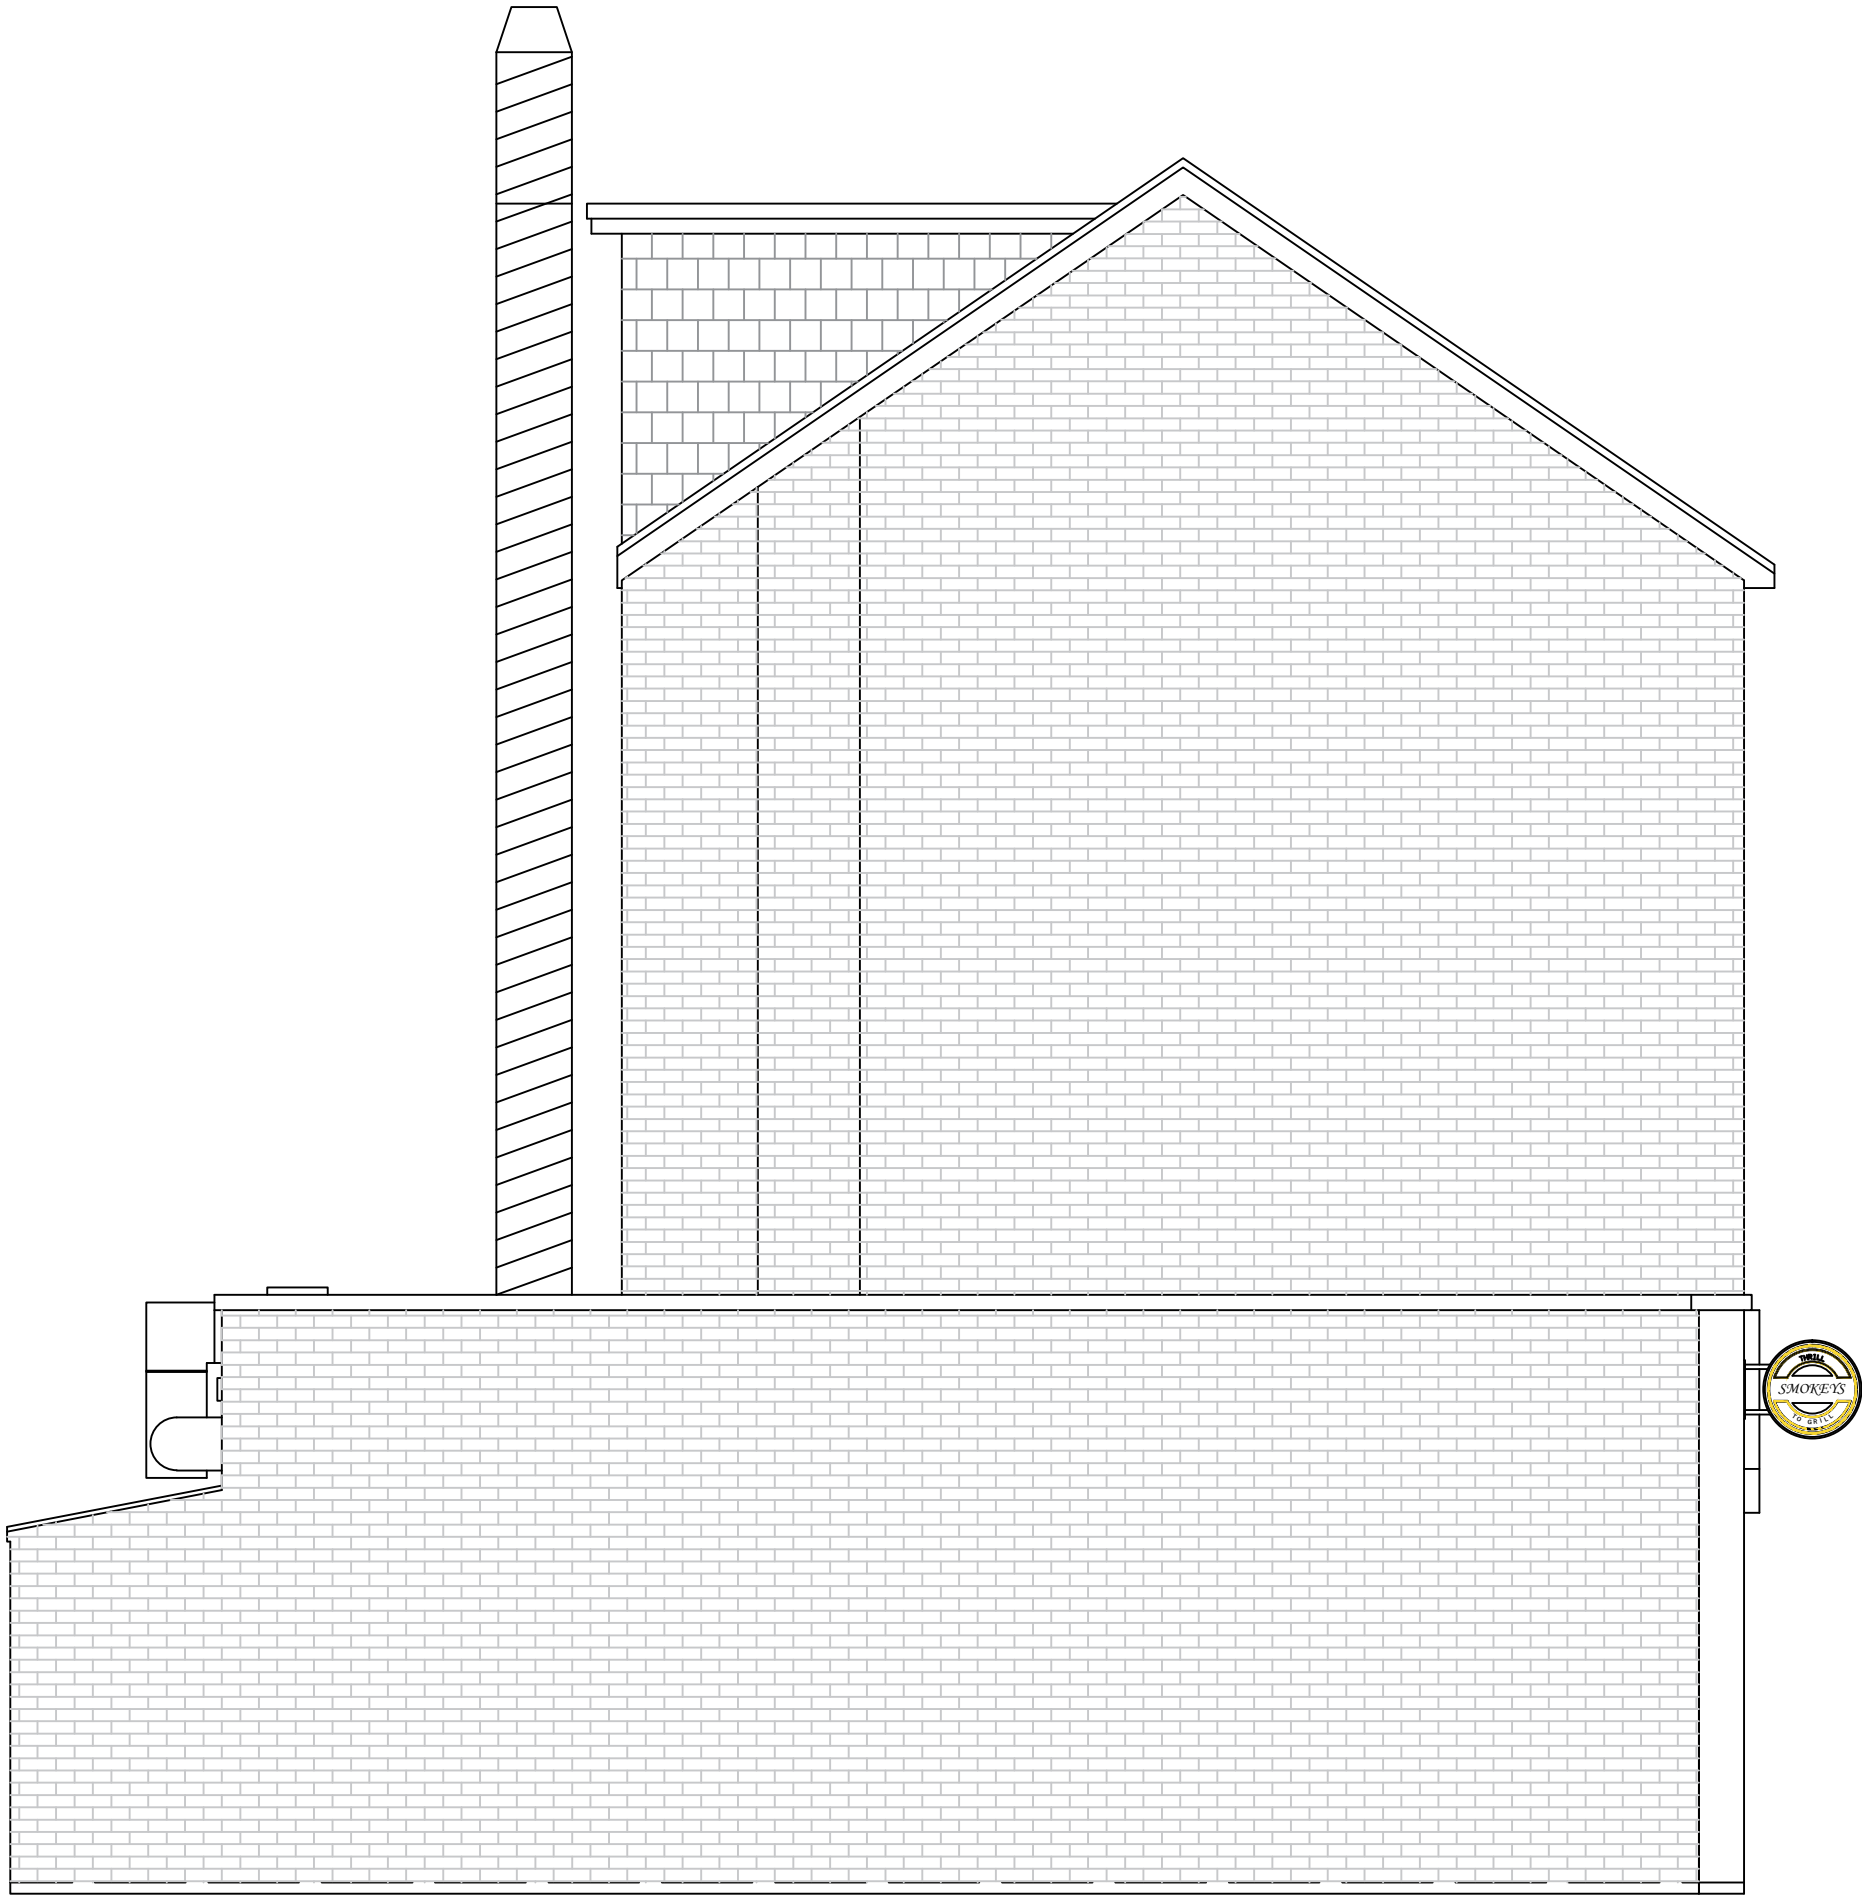

Existing Side Elevation

SCALE 1:50

Scale 1:50



REV:	DESCRIPTION:	BY:	DATE:
STATUS: For Planning Approval			

IMS Design & Build
21 Colne Avenue
West Drayton, UB7 7AJ
07791 116 802
a_sahid@hotmail.com

CLIENT: Mr W Zaman

ARCHITECT: IMS Design & Build
Mohammed Sahid

SITE: 5 Tavistock Road
UB7 7QT

TITLE: Existing Side Elevation

SCALE AT A3: 1:50	DATE: 03/01/24	DRAWN: MS	CHECKED: MS
PROJECT NO: 1.37	DRAWING NO: 5TR-WZ-003	REVISION: A01	