


Notes:

REV:	DESCRIPTION:	BY:	DATE:
STATUS: For Planning Approval			
IMS Design & Build 21 Colne Avenue West Drayton, UB7 7AJ 07791 116 802 a_sahid@hotmail.com			
CLIENT:	Mr W Zaman		
ARCHITECT:	IMS Design & Build Mohammed Sahid		
SITE:	5 Tavistock Road UB7 7QT		
TITLE:	Proposed Ground Floor		
SCALE AT A3:	DATE:	DRAWN:	CHECKED:
1:50	03/01/24	MS	MS
PROJECT NO:	DRAWING NO:	REVISION:	
1.37	5TR-WZ-005	A01	

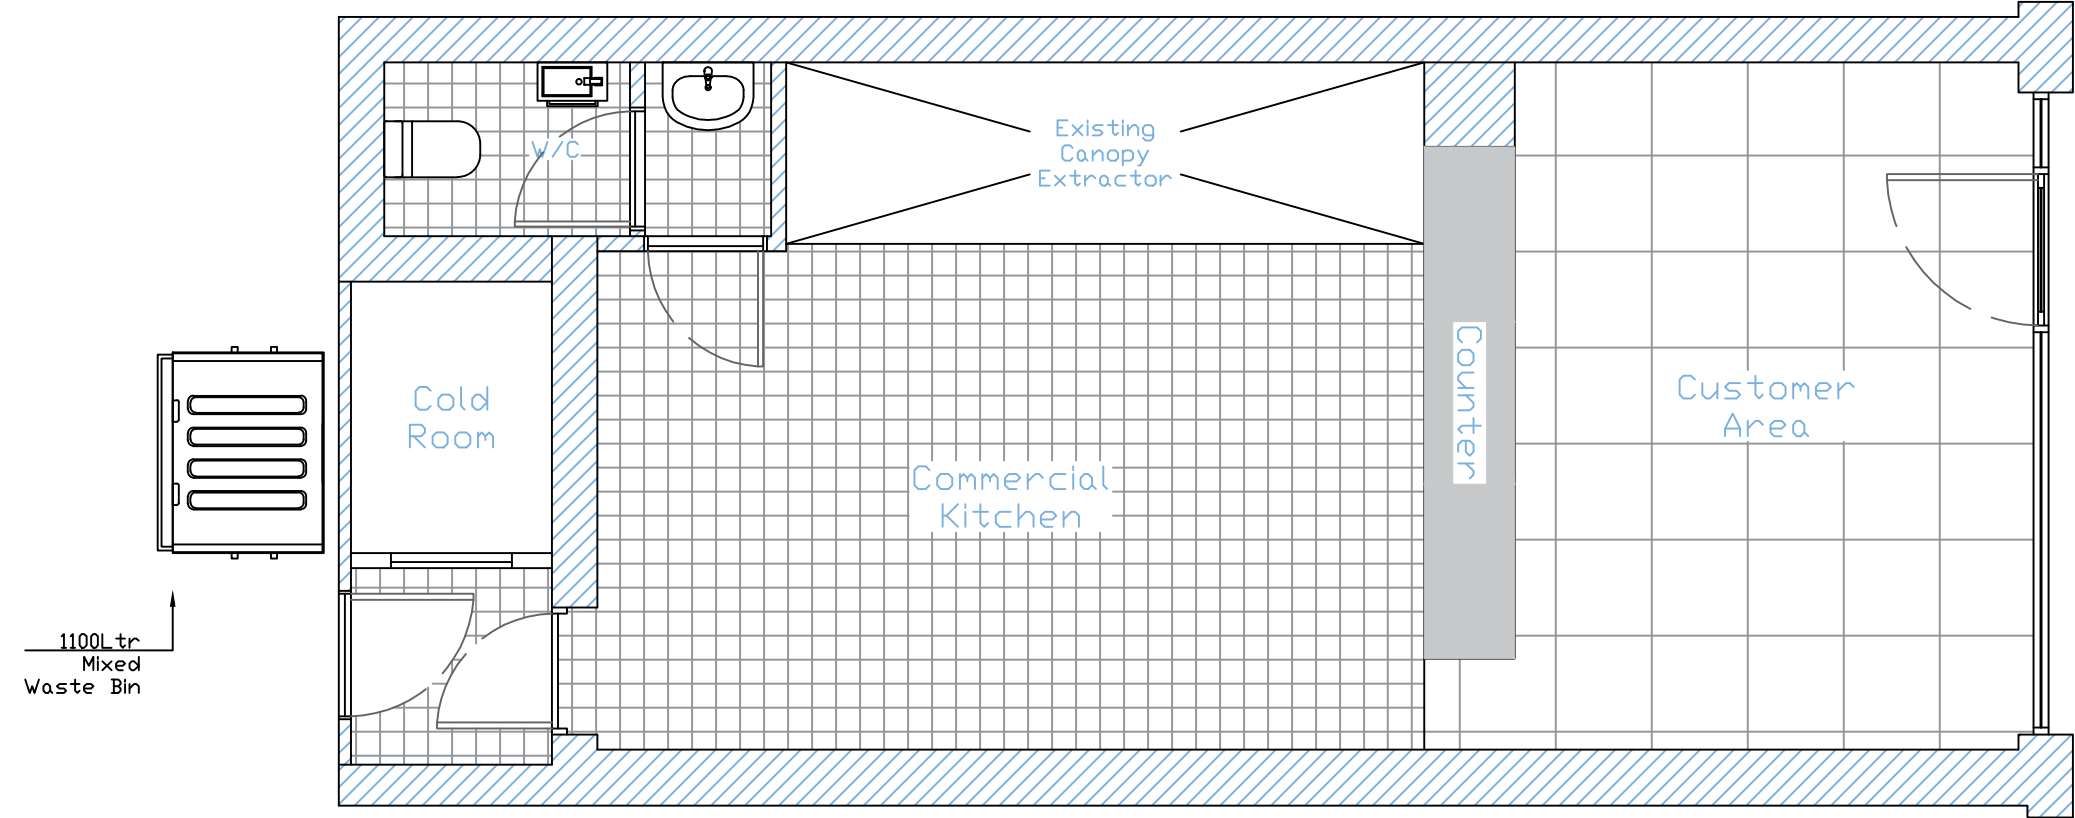

Proposed Ground Floor

SCALE 1:50

Scale 1:50

