



Notes:

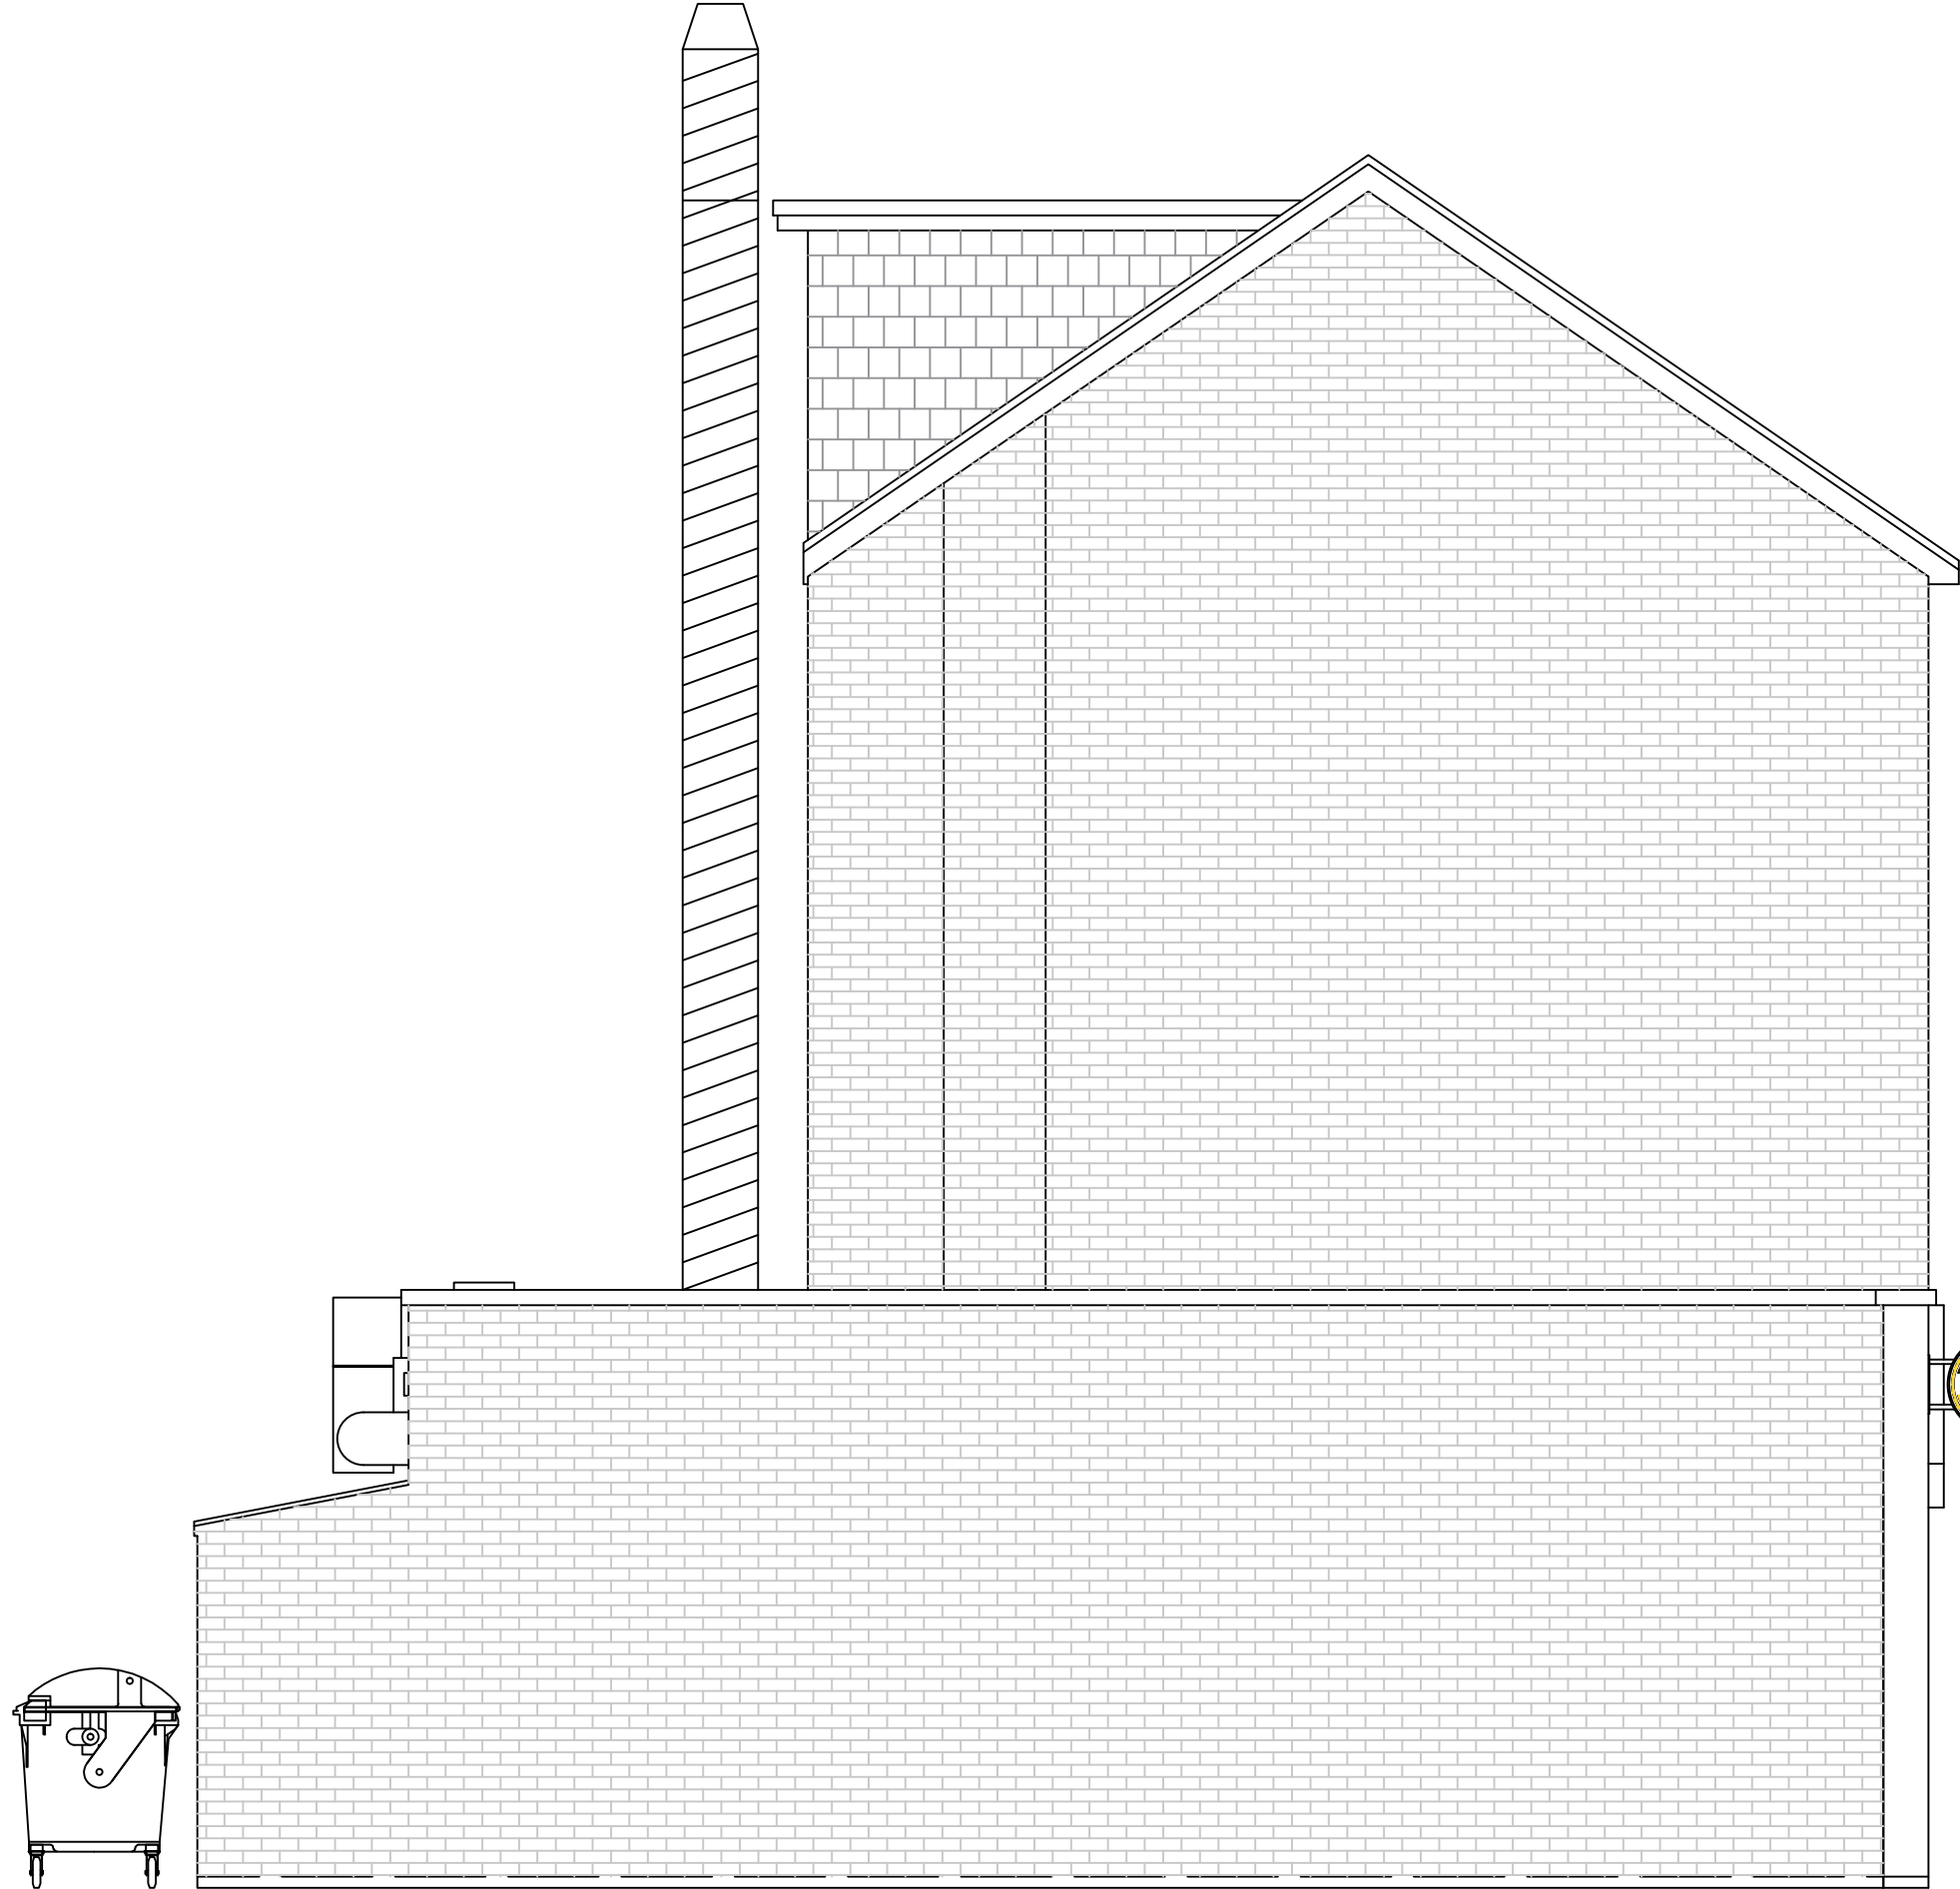

Proposed Side Elevation
SCALE 1:50

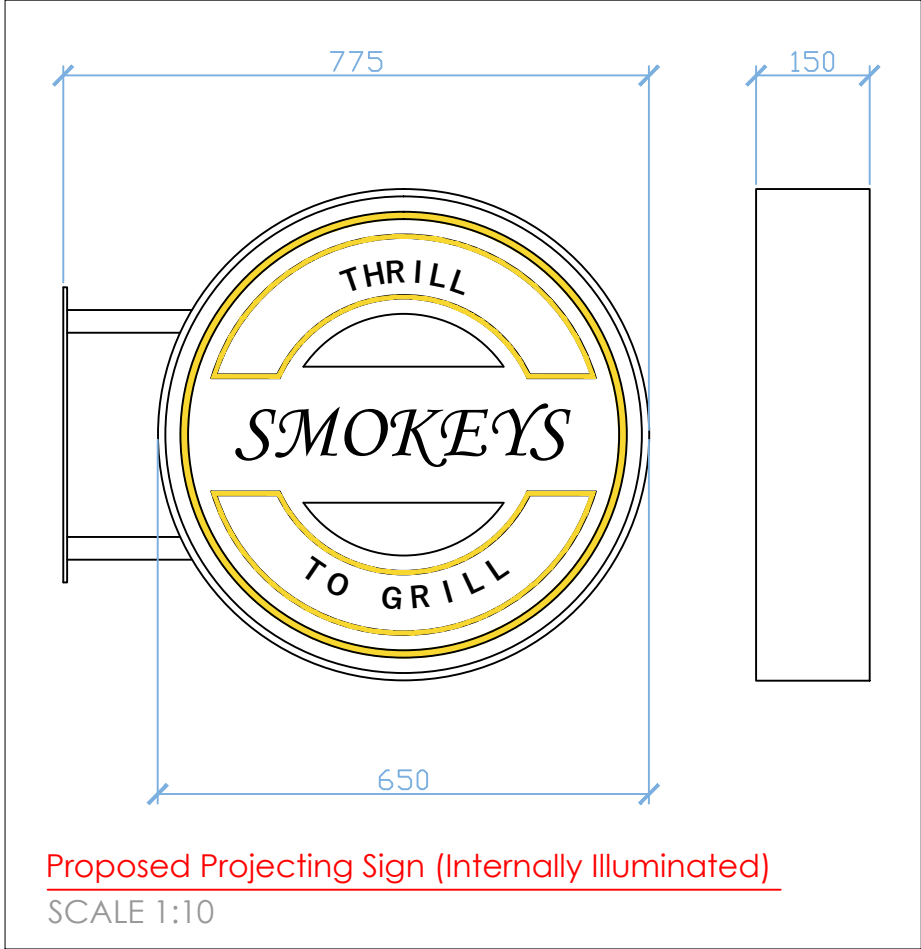

Proposed Projecting Sign (Internally Illuminated)
SCALE 1:10

REV:	DESCRIPTION:	BY:	DATE:
STATUS: For Planning Approval			
IMS Design & Build 21 Colne Avenue West Drayton, UB7 7AJ 07791 116 802 a_sahid@hotmail.com			
CLIENT:	Mr W Zaman		
ARCHITECT:	IMS Design & Build Mohammed Sahid		
SITE:	5 Tavistock Road UB7 7QT		
TITLE:	Proposed Side Elevation		
SCALE AT A3:	DATE:	DRAWN:	CHECKED:
1:50 & 1:10	03/01/24	MS	MS
PROJECT NO:	DRAWING NO:	REVISION:	
1.37	5TR-WZ-006	A01	