
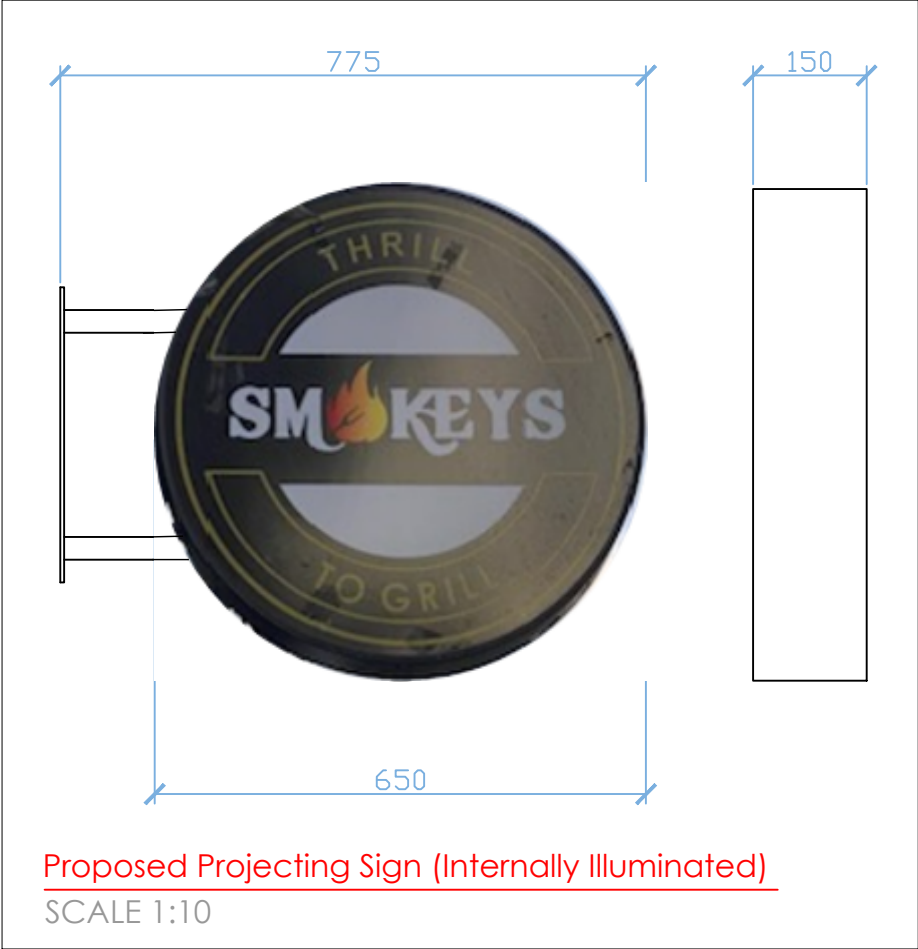


Proposed Side Elevation

SCALE 1:50

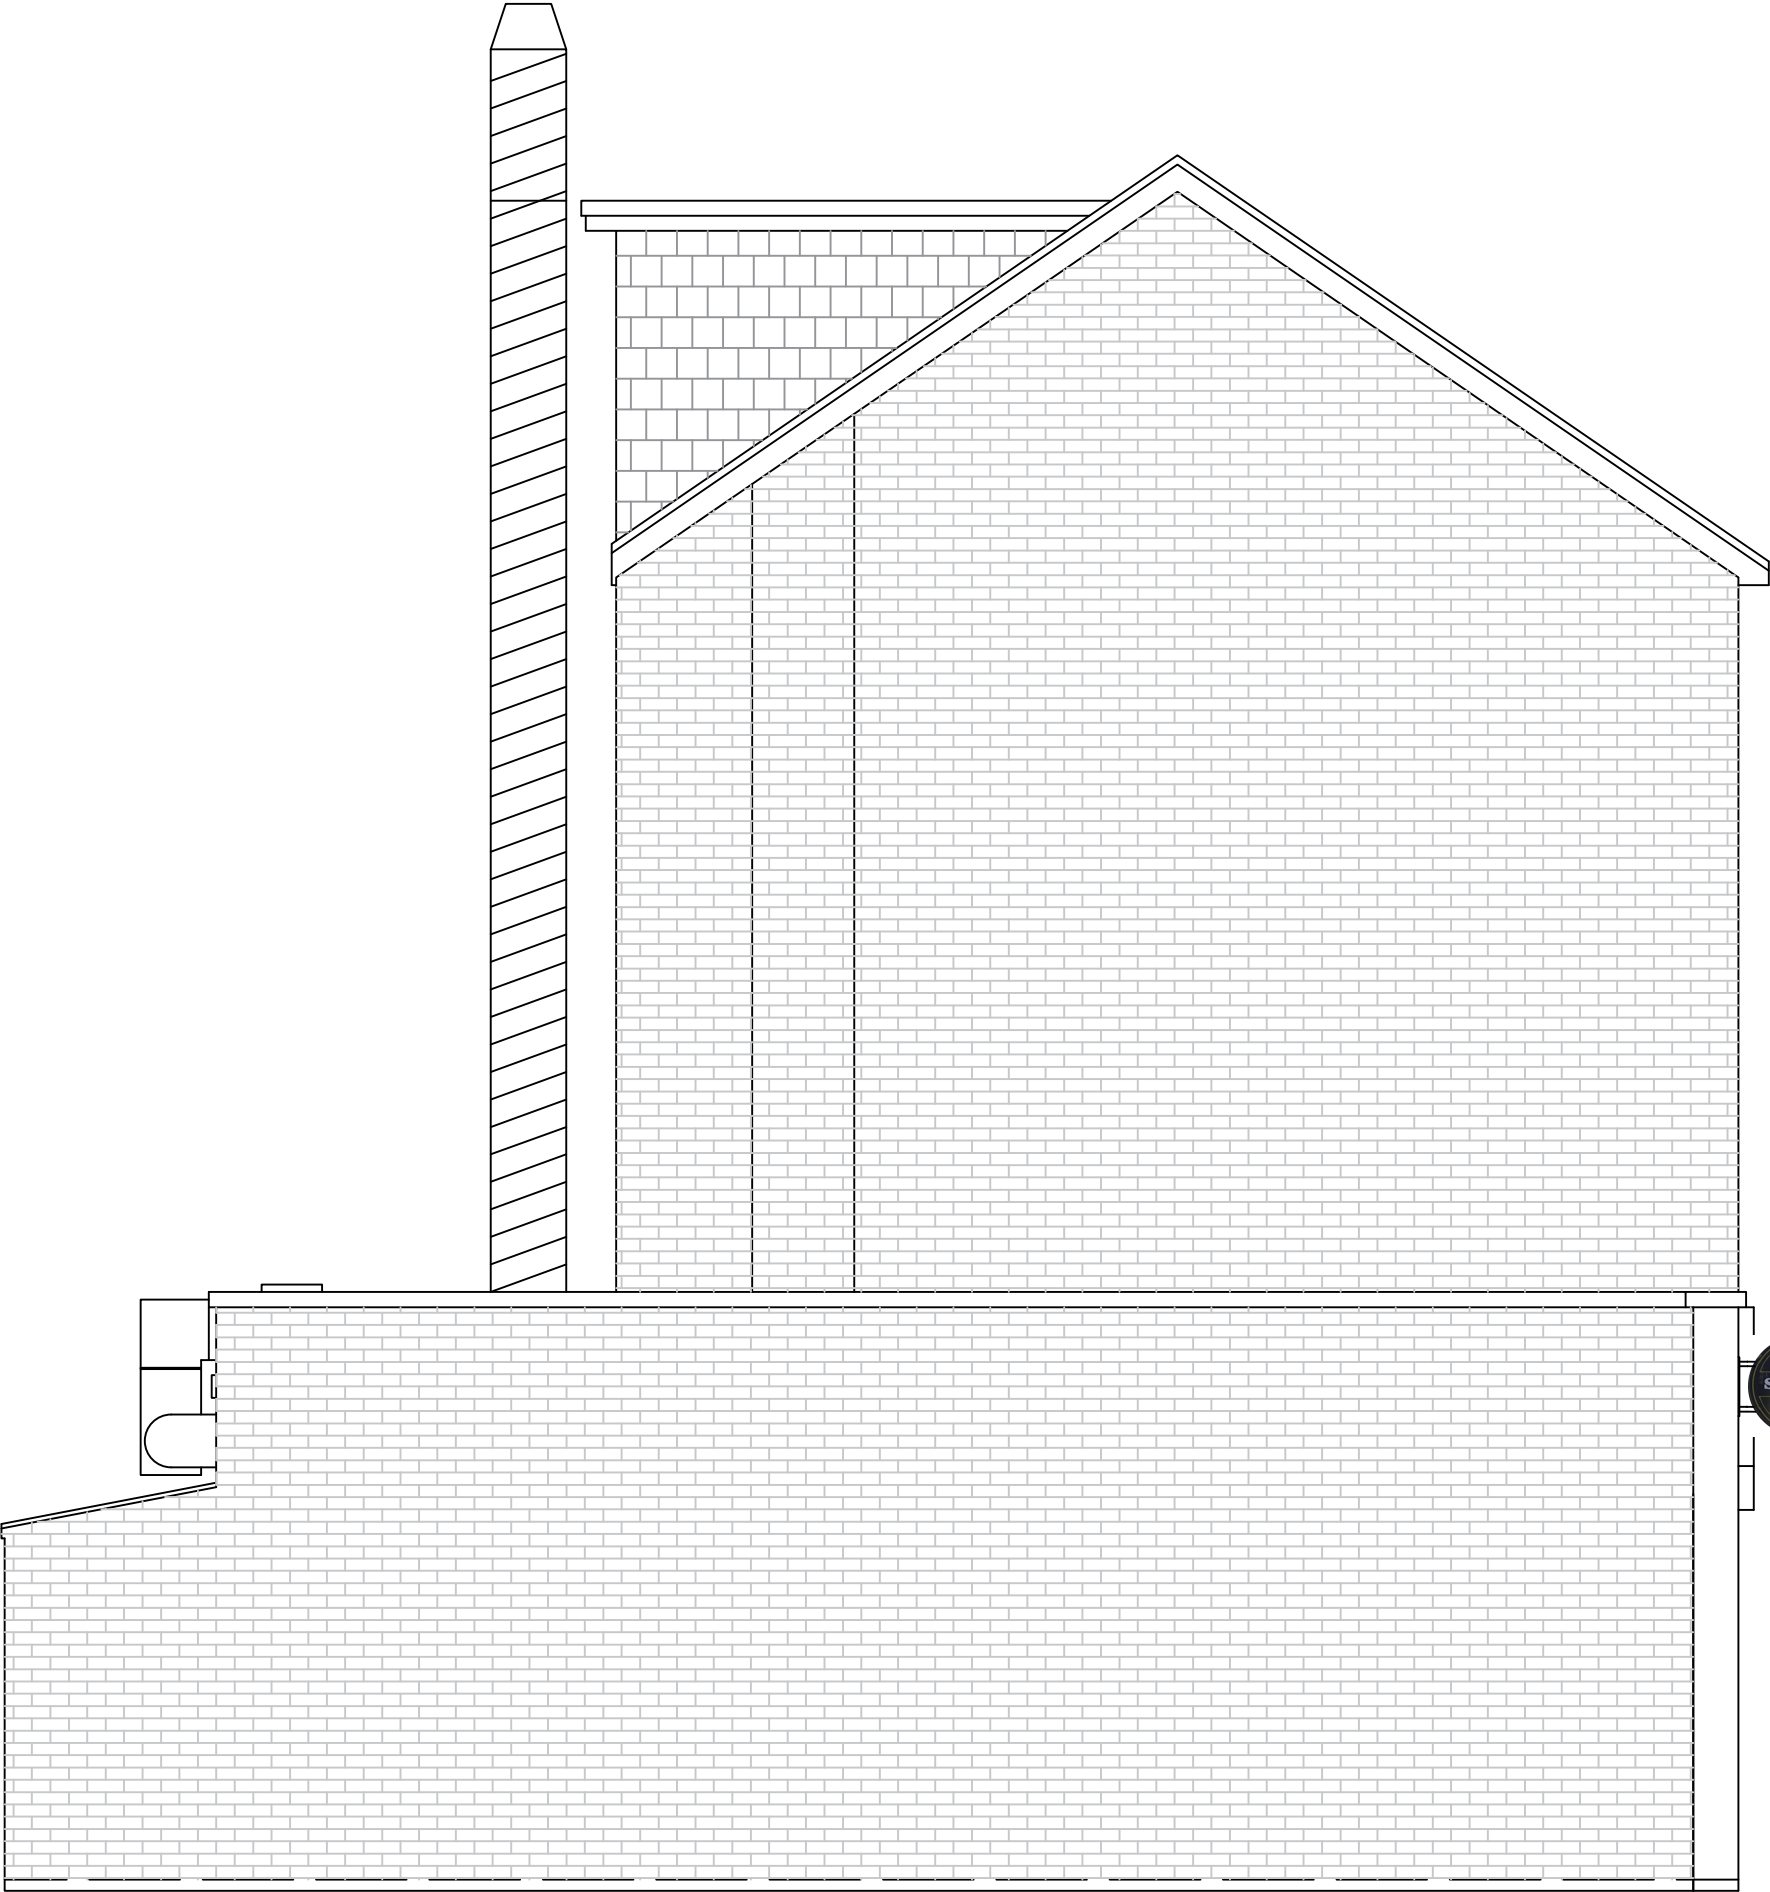

REV:	DESCRIPTION:	BY:	DATE:
STATUS: For Planning Approval			
IMS Design & Build 21 Colne Avenue West Drayton, UB7 7AJ 07791 116 802 a_sahid@hotmail.com			
CLIENT:	Mr W Zaman		
ARCHITECT:	IMS Design & Build Mohammed Sahid		
SITE:	5 Tavistock Road UB7 7QT		
TITLE:	Proposed Side Elevation		
SCALE AT A3: 1:50 & 1:10	DATE: 03/01/24	DRAWN: MS	CHECKED: MS
PROJECT NO: 1.37	DRAWING NO: 5TR-WZ-006	REVISION: A02	