


Notes:

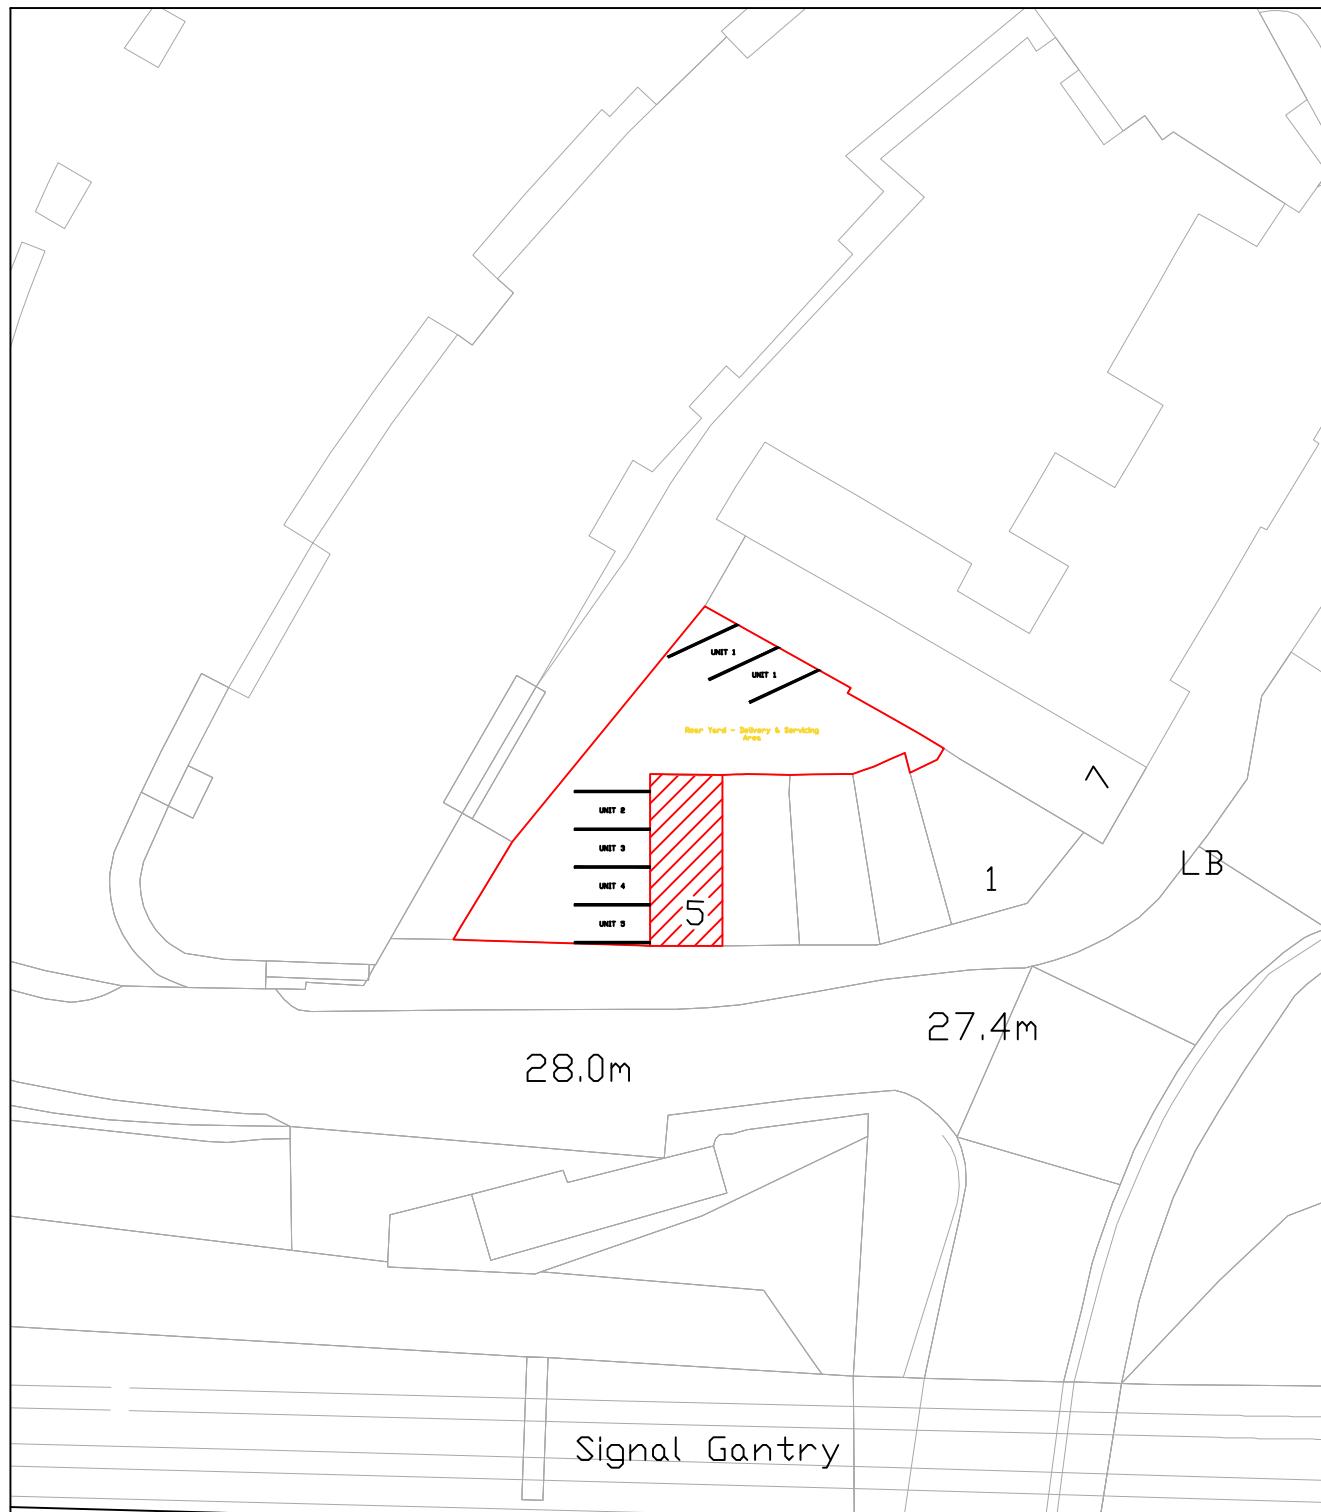

VEHICLE MANAGEMENT PLAN

SCALE 1:500

Scale 1:500

0 10 20

50

REV: DESCRIPTION: BY: DATE:
STATUS: For Planning Approval

IMS Design & Build

21 Colne Avenue
West Drayton, UB7 7AJ
07791 116 802
a_sahid@hotmail.com

CLIENT: Mr W Zaman

ARCHITECT: IMS Design & Build
Mohammed Sahid

SITE: 5 Tavistock Road
UB7 7QT

TITLE: Vehicle Management Plan

SCALE AT A3:	DATE:	DRAWN:	CHECKED:
1:500	27/05/24	MS	MS
PROJECT NO:	DRAWING NO:		
1.37	5TR-WZ-008	A01	