


Site Location

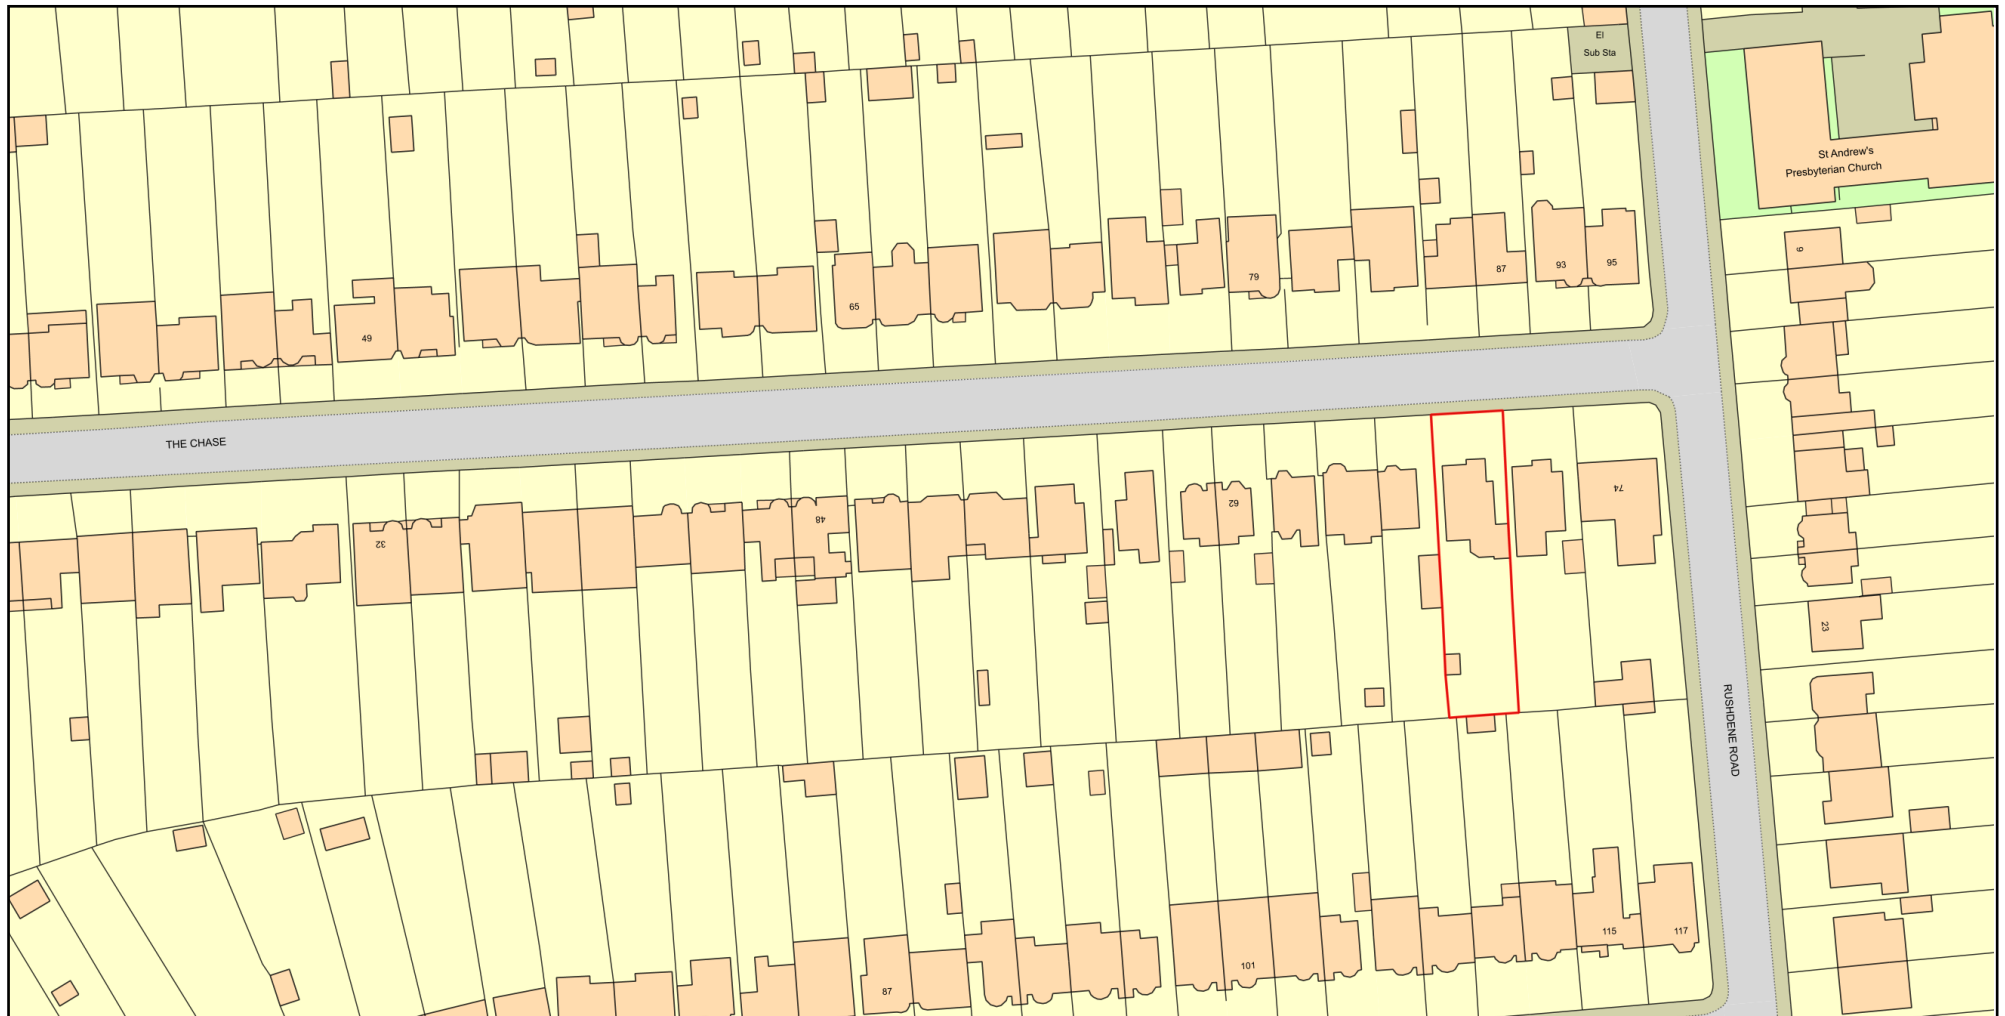

0 50
Metres



Plan Produced for: Barnfield

Date Produced: 12 Jan 2022

Plan Reference Number: TQRQM22012151535563

Scale: 1:1250 @ A4

© Crown copyright and database rights 2021 OS 100042766

