


Note: This Drawing is for planning purpose and should not be used for construction.
All dimensions should be confirmed on site and any deviation should be reported back to designer.

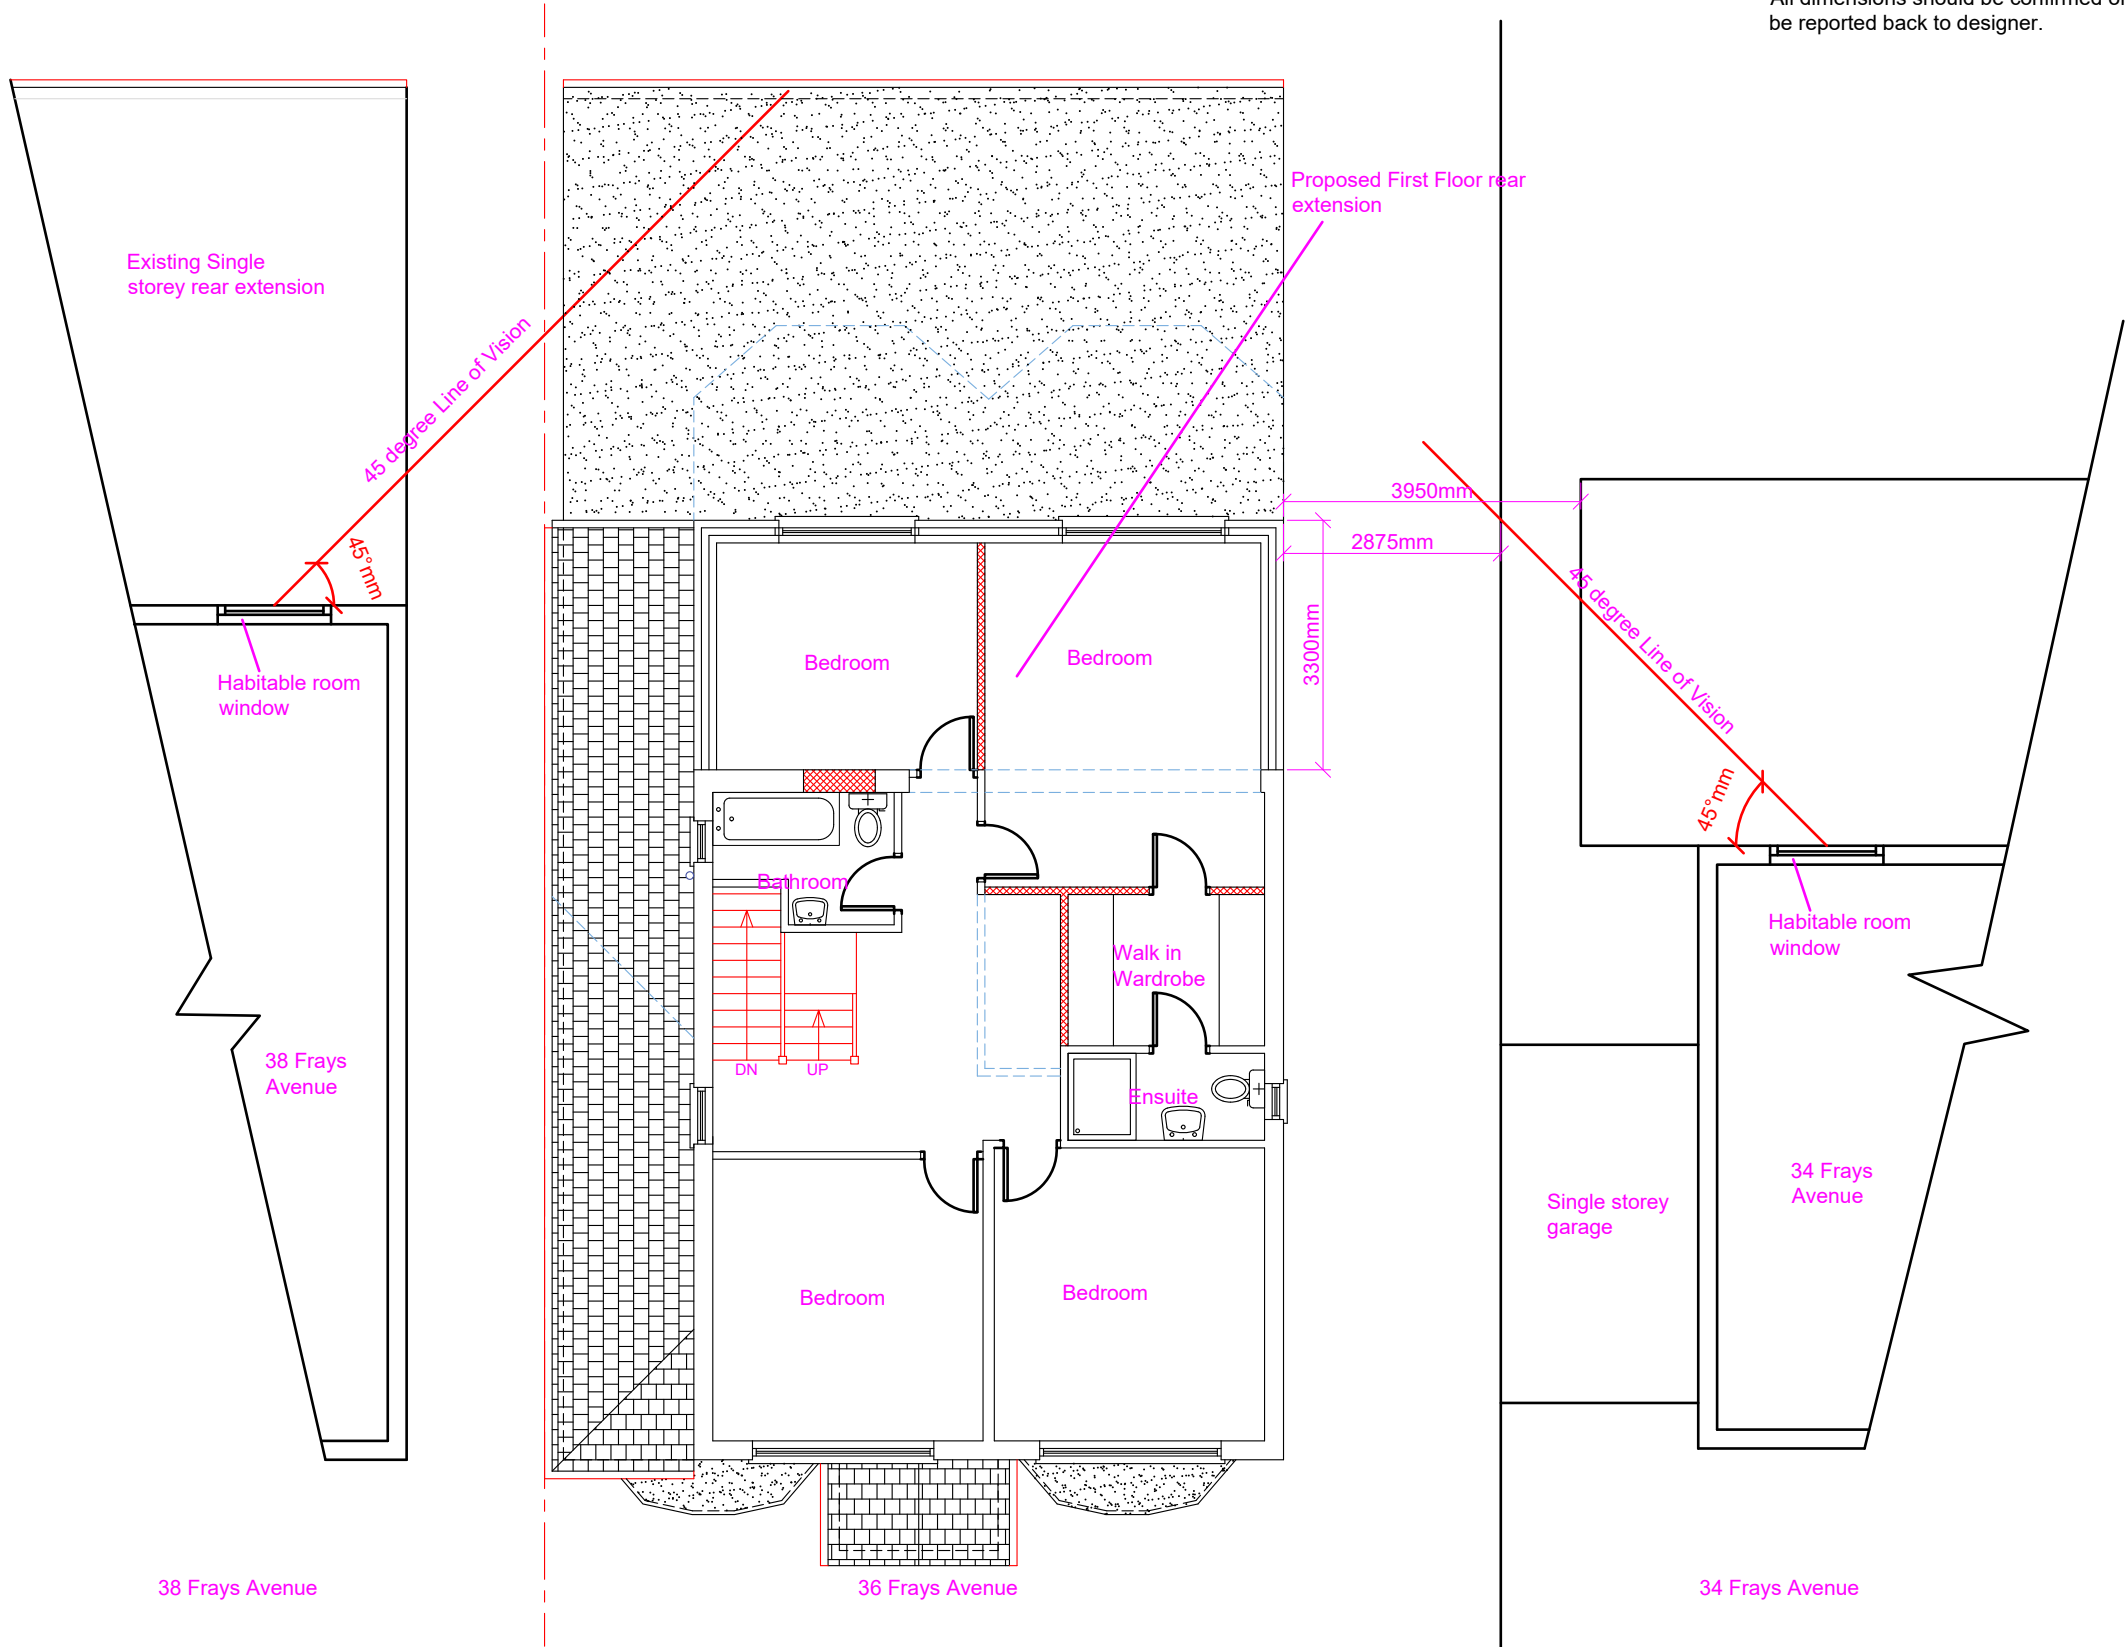

Proposed First Floor in Comparison with First Floor of Either Neighbour

Proposed Development:

Ground Floor wrap around,First Floor Rear Extension And Front Porch

Site Address:

36 Frays Avenue
West Drayton
UB7 7AG

Revisions:

Rev	Date	Description
A	10/10/2022	
B	10/01/2023	Removed Dormers


Drawing Description:

45 Degree line of vision

Drawing No:

ART/2022/DOR.WA36FA/PL2 Rev B

Scale: 1:100
Paper Size: A3
Sheet No: 3 of 6

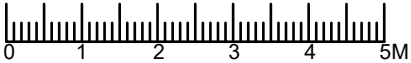

ART CONSULTANTS (UK) LTD
113 LONG LANE
STANWELL
TW19 7AL
M:07960071377
E: ARTCONSULTANTSUK@GMAIL.COM