


Note: This Drawing is for planning purpose and should not be used for construction.  
All dimensions should be confirmed on site and any deviation should be reported back to designer.

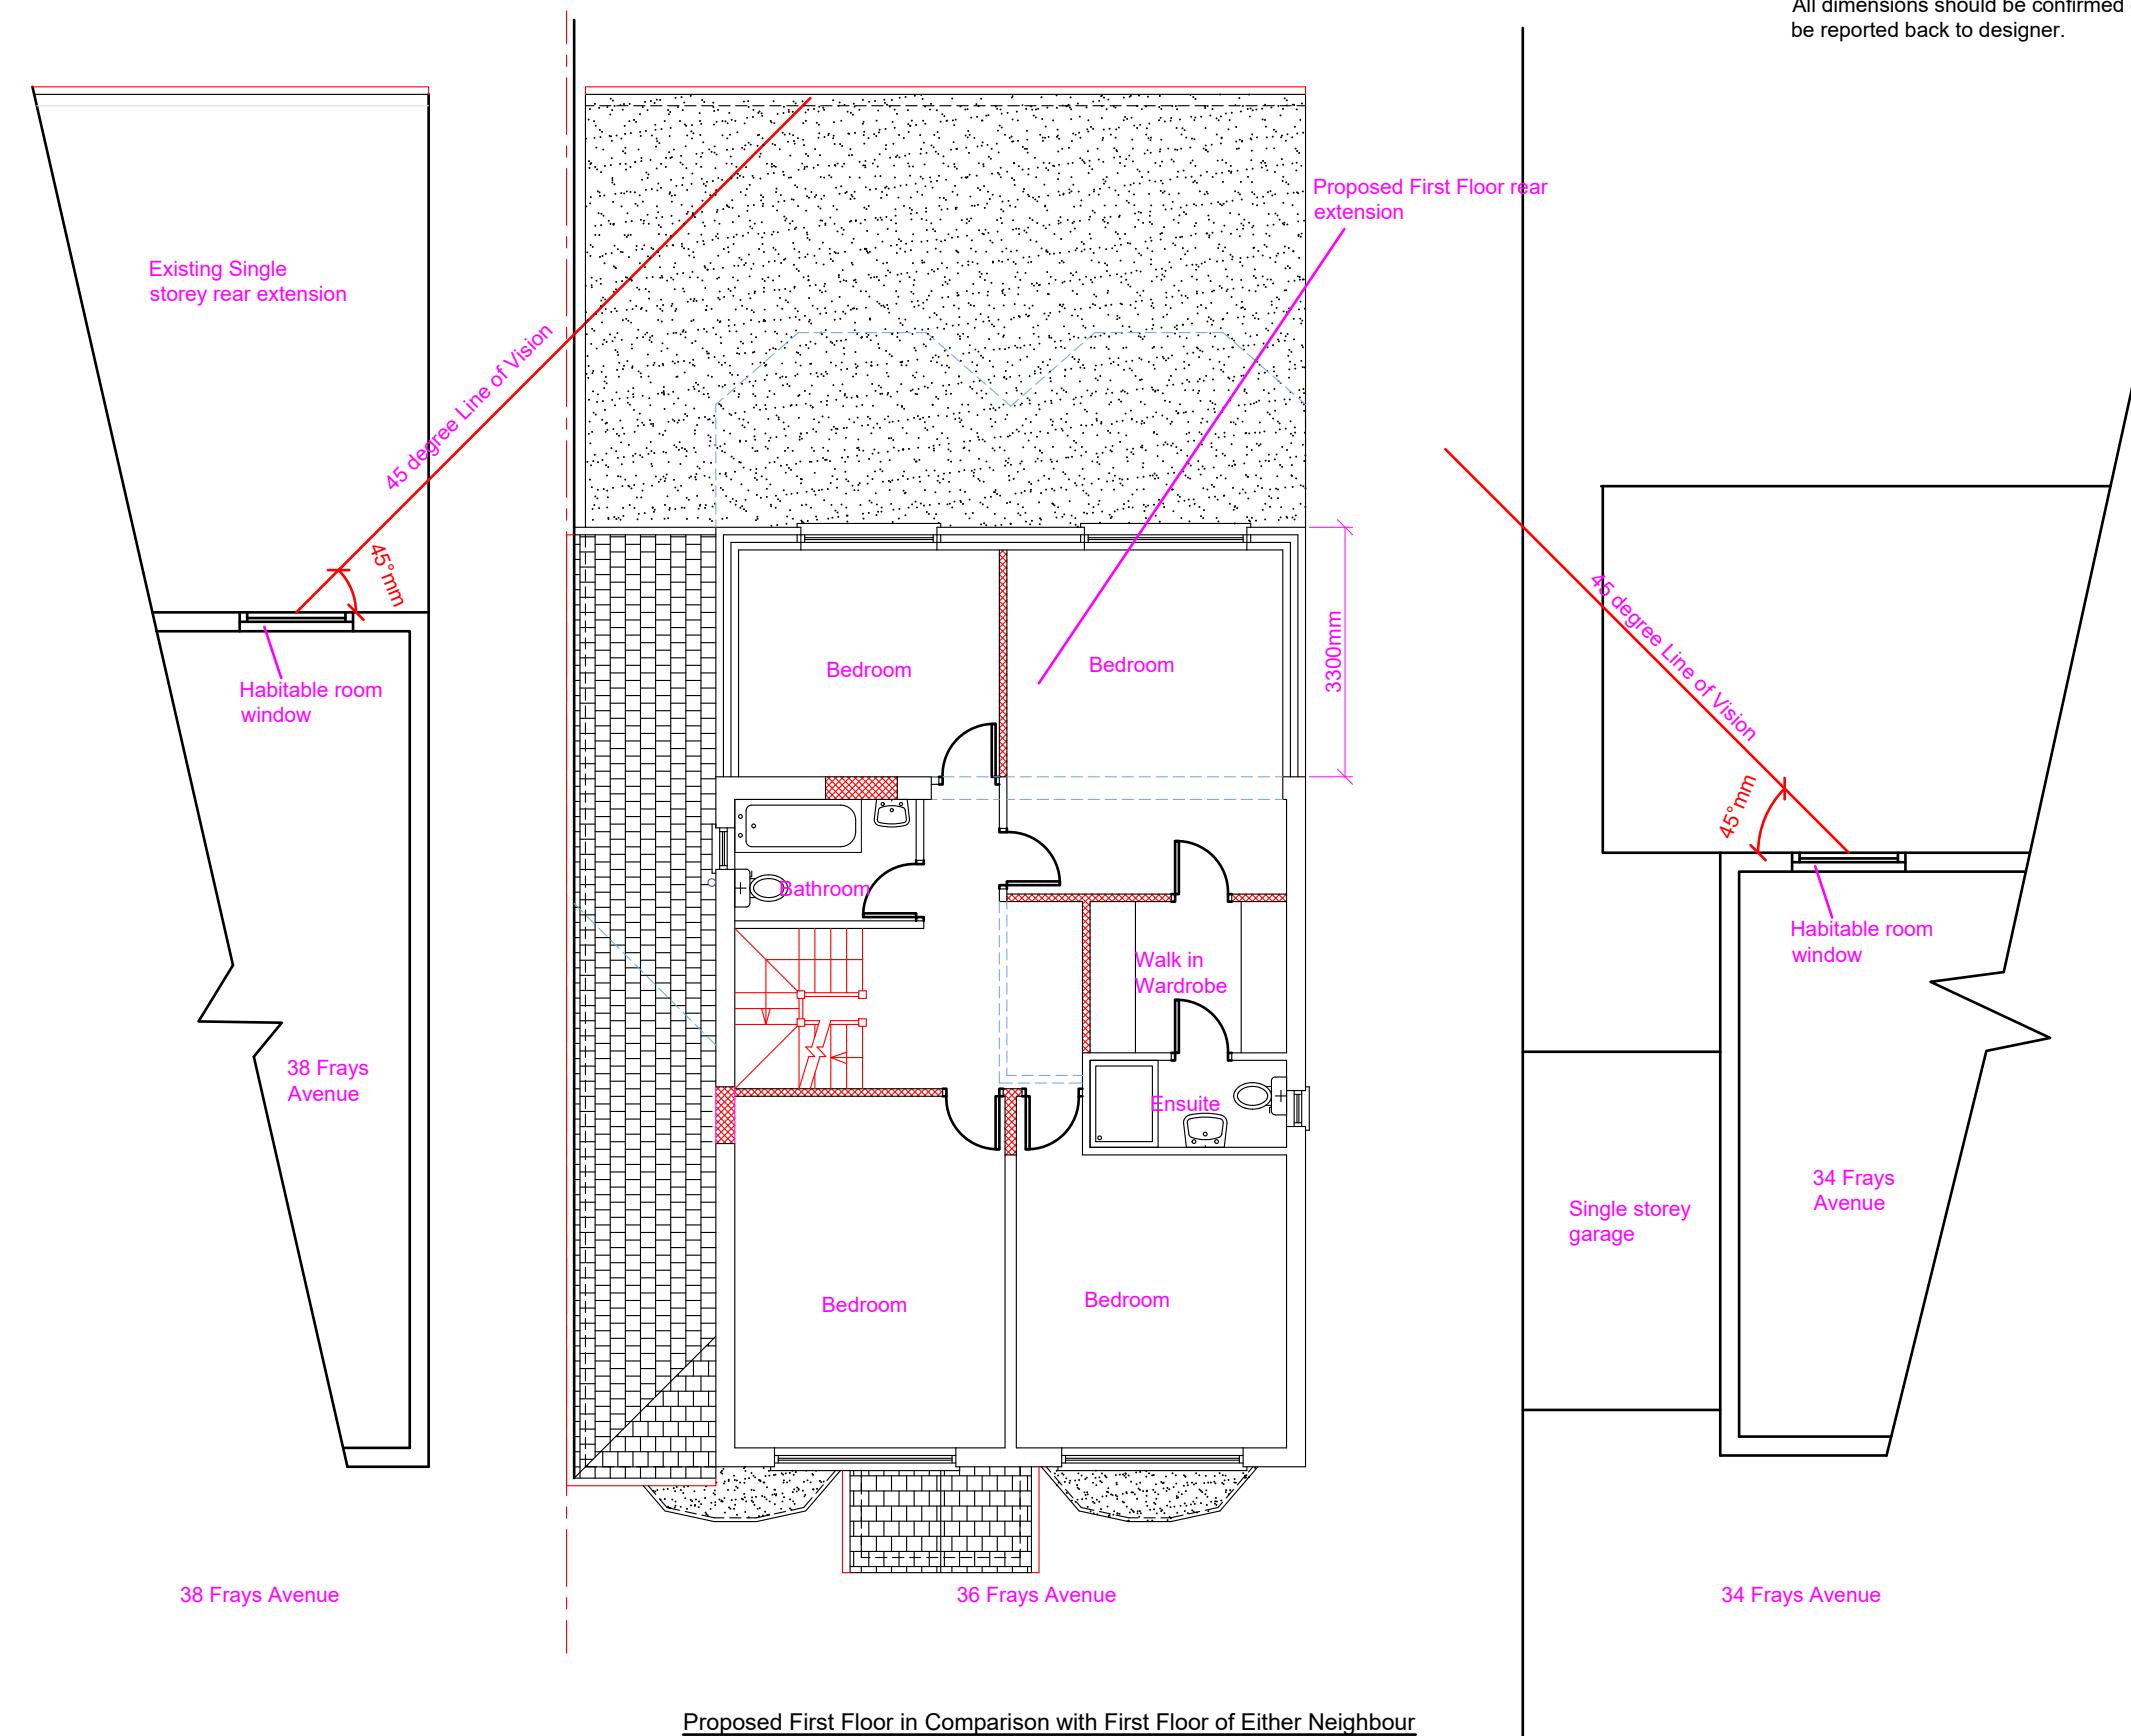

<b>Proposed Development:</b> Ground Floor wrap around, First Floor Rear Extension, Side Roof Dormer And Front Porch	<b>Site Address:</b> 36 Frays Avenue West Drayton UB7 7AG	<b>Revisions:</b> Rev Date Description	<b>Drawing Description:</b> 45 Degree line of vision <b>Drawing No.:</b> ART/2022/DOR.WA36FA/PL2	Scale: 1:100 Paper Size: A3 Sheet No: 3 of 6	ART CONSULTANTS (UK) LTD 113 LONG LANE STANWELL TW19 7AL M:07960071377 E: ARTCONSULTANTSUK@GMAIL.COM
--	--	---	---	--	---