


**SIDE ELEVATION EXISTING
(AS SEEN FROM 1266)**

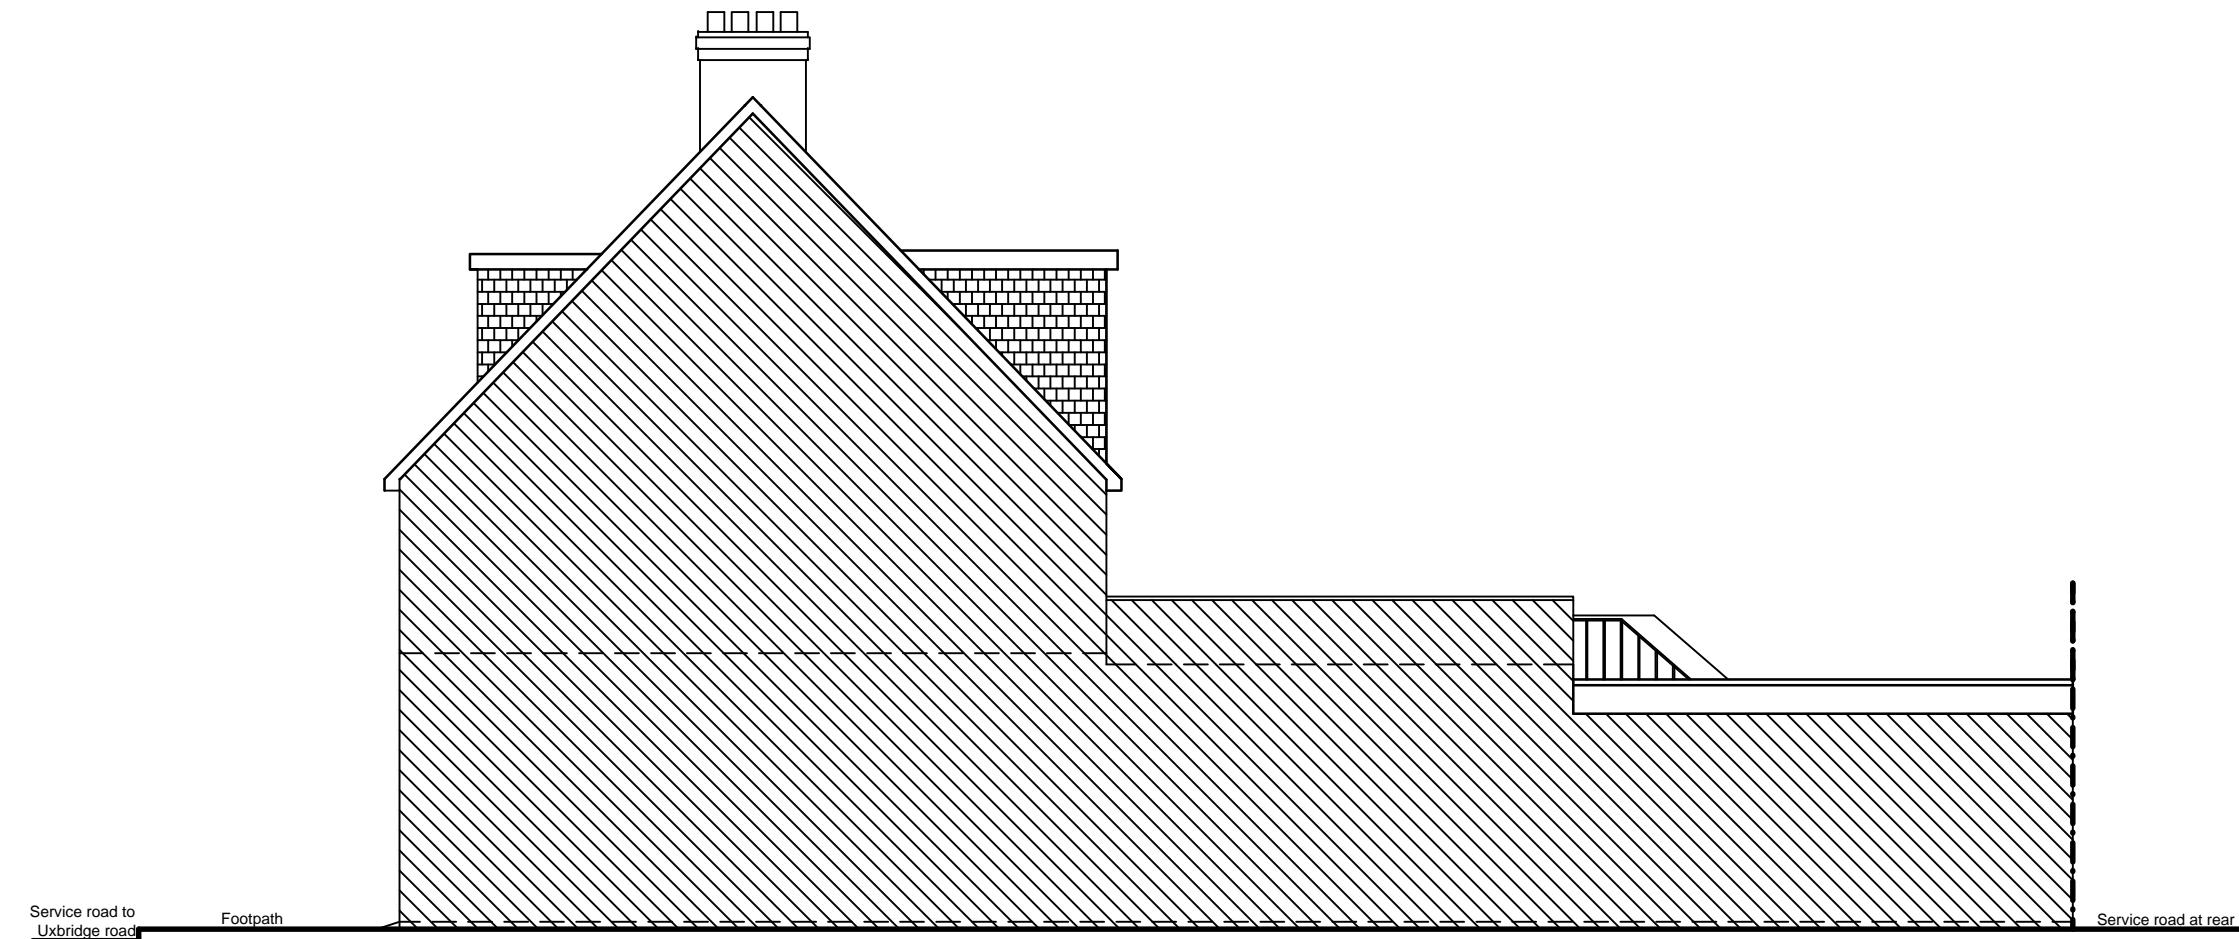

**SIDE ELEVATION EXISTING
(AS SEEN FROM NO. 1258)**

	SIDE ELEVATION EXISTING (AS SEEN FROM NO. 1258)	20/07/2022	Kitchen extraction & odour control System and noise assessment	PROJECT: CHANGE OF USE FROM SHOP Class E(a) TO RESTAURANT Class E(b) & HOT FOOD TAKEAWAY Class Sui Generis AT 1262 UXBRIDGE ROAD, HAYES UB4 8JF	Title: Existing Side Elevations		
		03/02/2022	FOR PLANNING PERMISSION	Drawn By: PSL Rev: Date: 23/07/2022			
23/07/2022	FOR REPEAT PLANNING PERMISSION	01/02/2022	FOR CLIENTS REVIEW	SCALE: 1:100@A3			DRG. NO: 2205-Uxbridge Road 1262-005
Rev	Date	Comment	Rev	Date	Comment		

