


SIDE ELEVATION PROPOSED  
(AS SEEN FROM 1266)

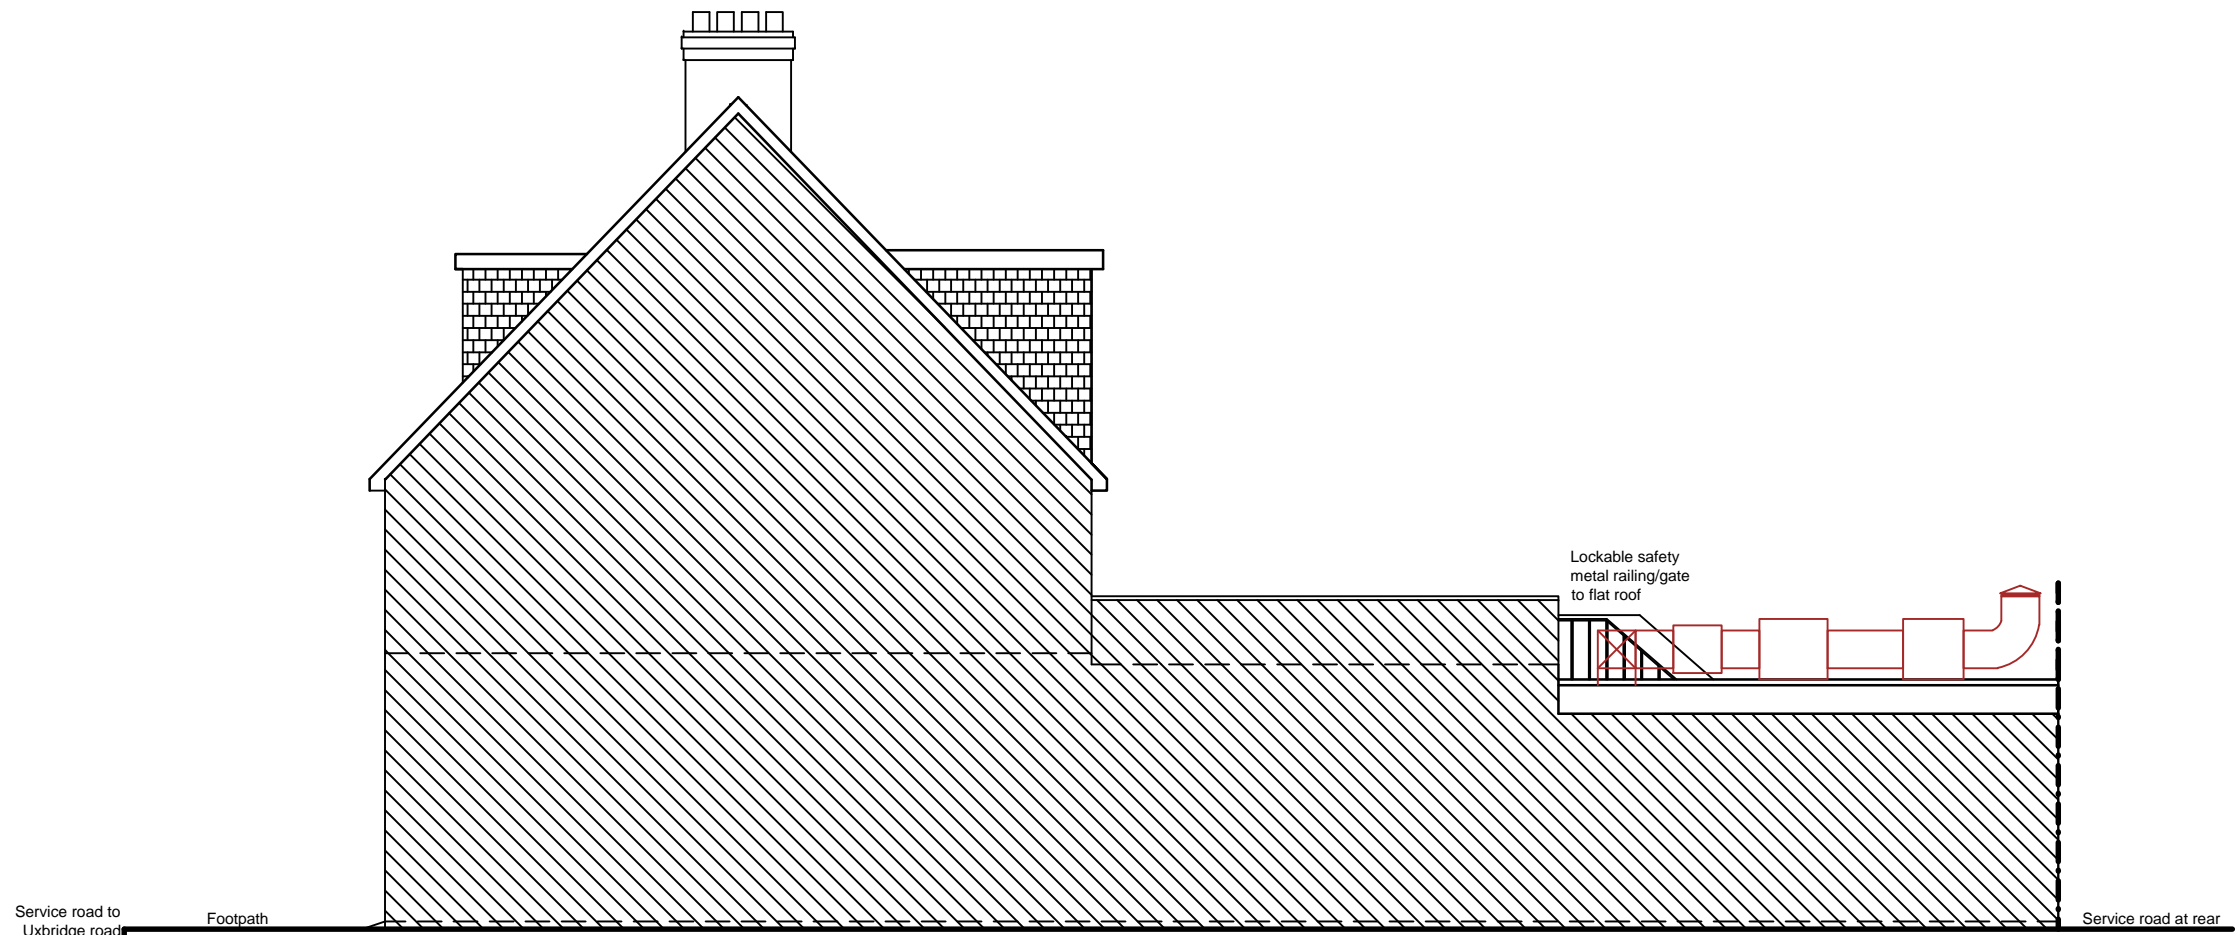

SIDE ELEVATION PROPOSED  
(AS SEEN FROM NO. 1258)

SIDE ELEVATION PROPOSED (AS SEEN FROM NO. 1258)			B	20/07/2022	Kitchen extraction & odour control System and noise assessment	<b>PROJECT:</b> CHANGE OF USE FROM SHOP Class E(a) TO RESTAURANT Class E(b) & HOT FOOD TAKEAWAY Class Sui Generis AT 1262 UXBRIDGE ROAD, HAYES UB4 8JF	Title: Proposed Side Elevations		
			A	03/02/2022	FOR PLANNING PERMISSION		Drawn By: PSL	Rev: C	Date: 23/07/2022
C	23/07/2022	FOR REPEAT PLANNING PERMISSION		01/02/2022	FOR CLIENTS REVIEW				
Rev	Date	Comment	Rev	Date	Comment				

0m 0.5 1m 1.5 2m 2.5 3m 3.5 4m 4.5 5m 5.5 6m  
Scale: 1:100