
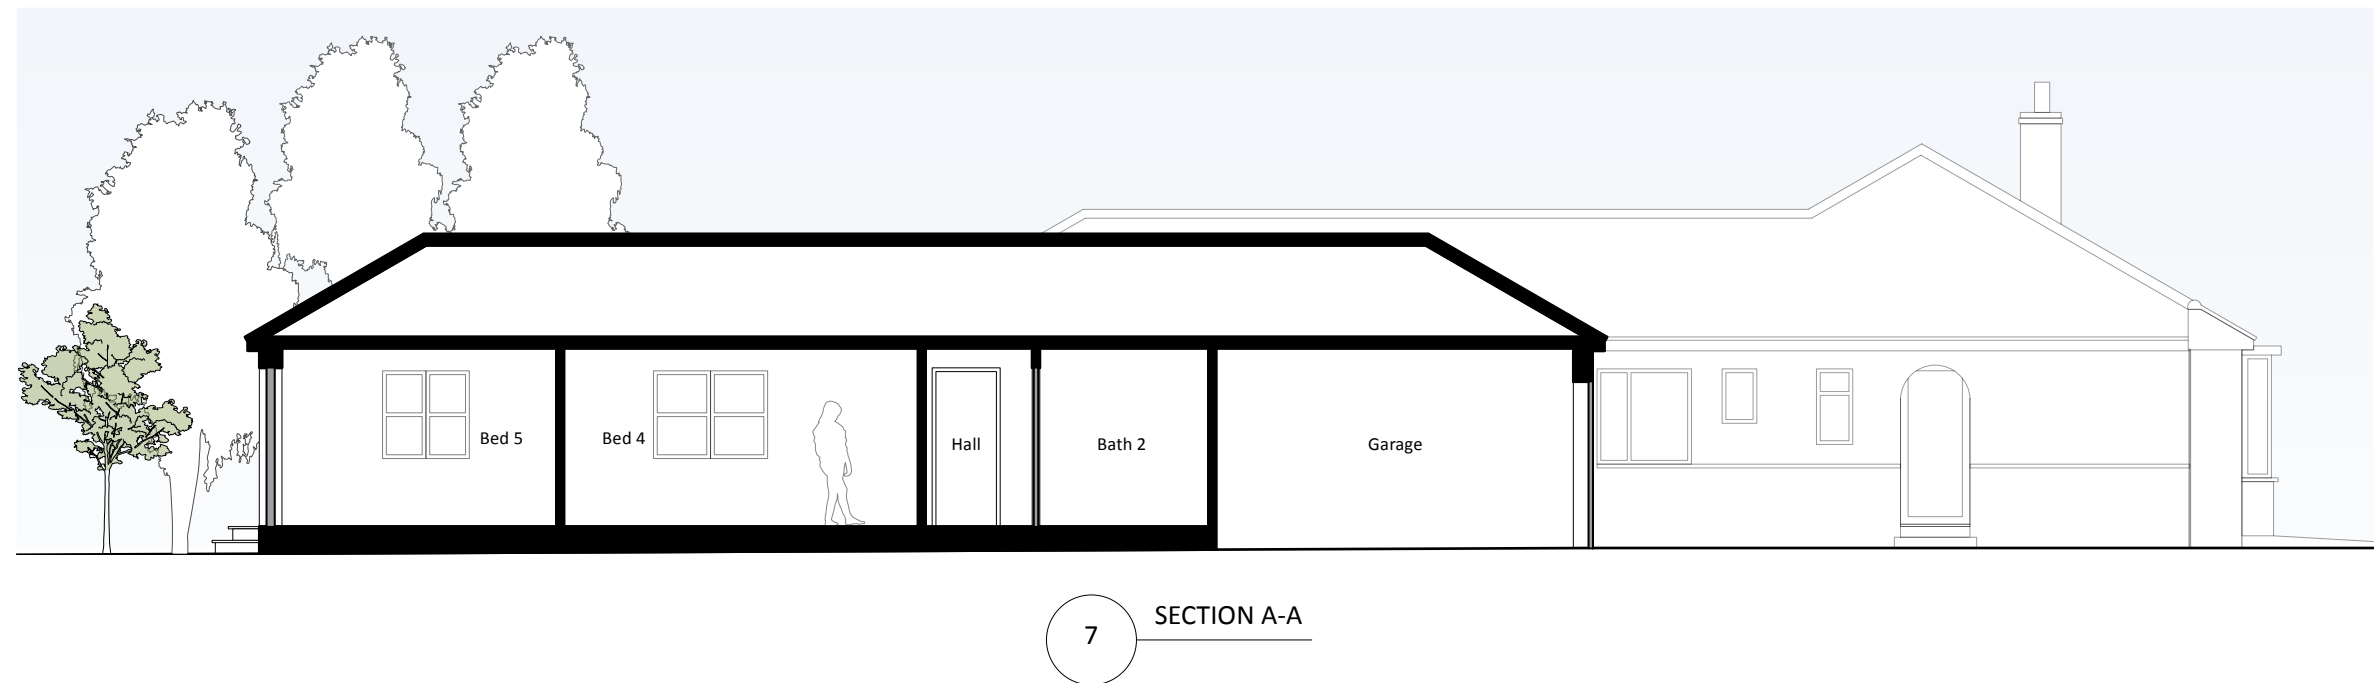
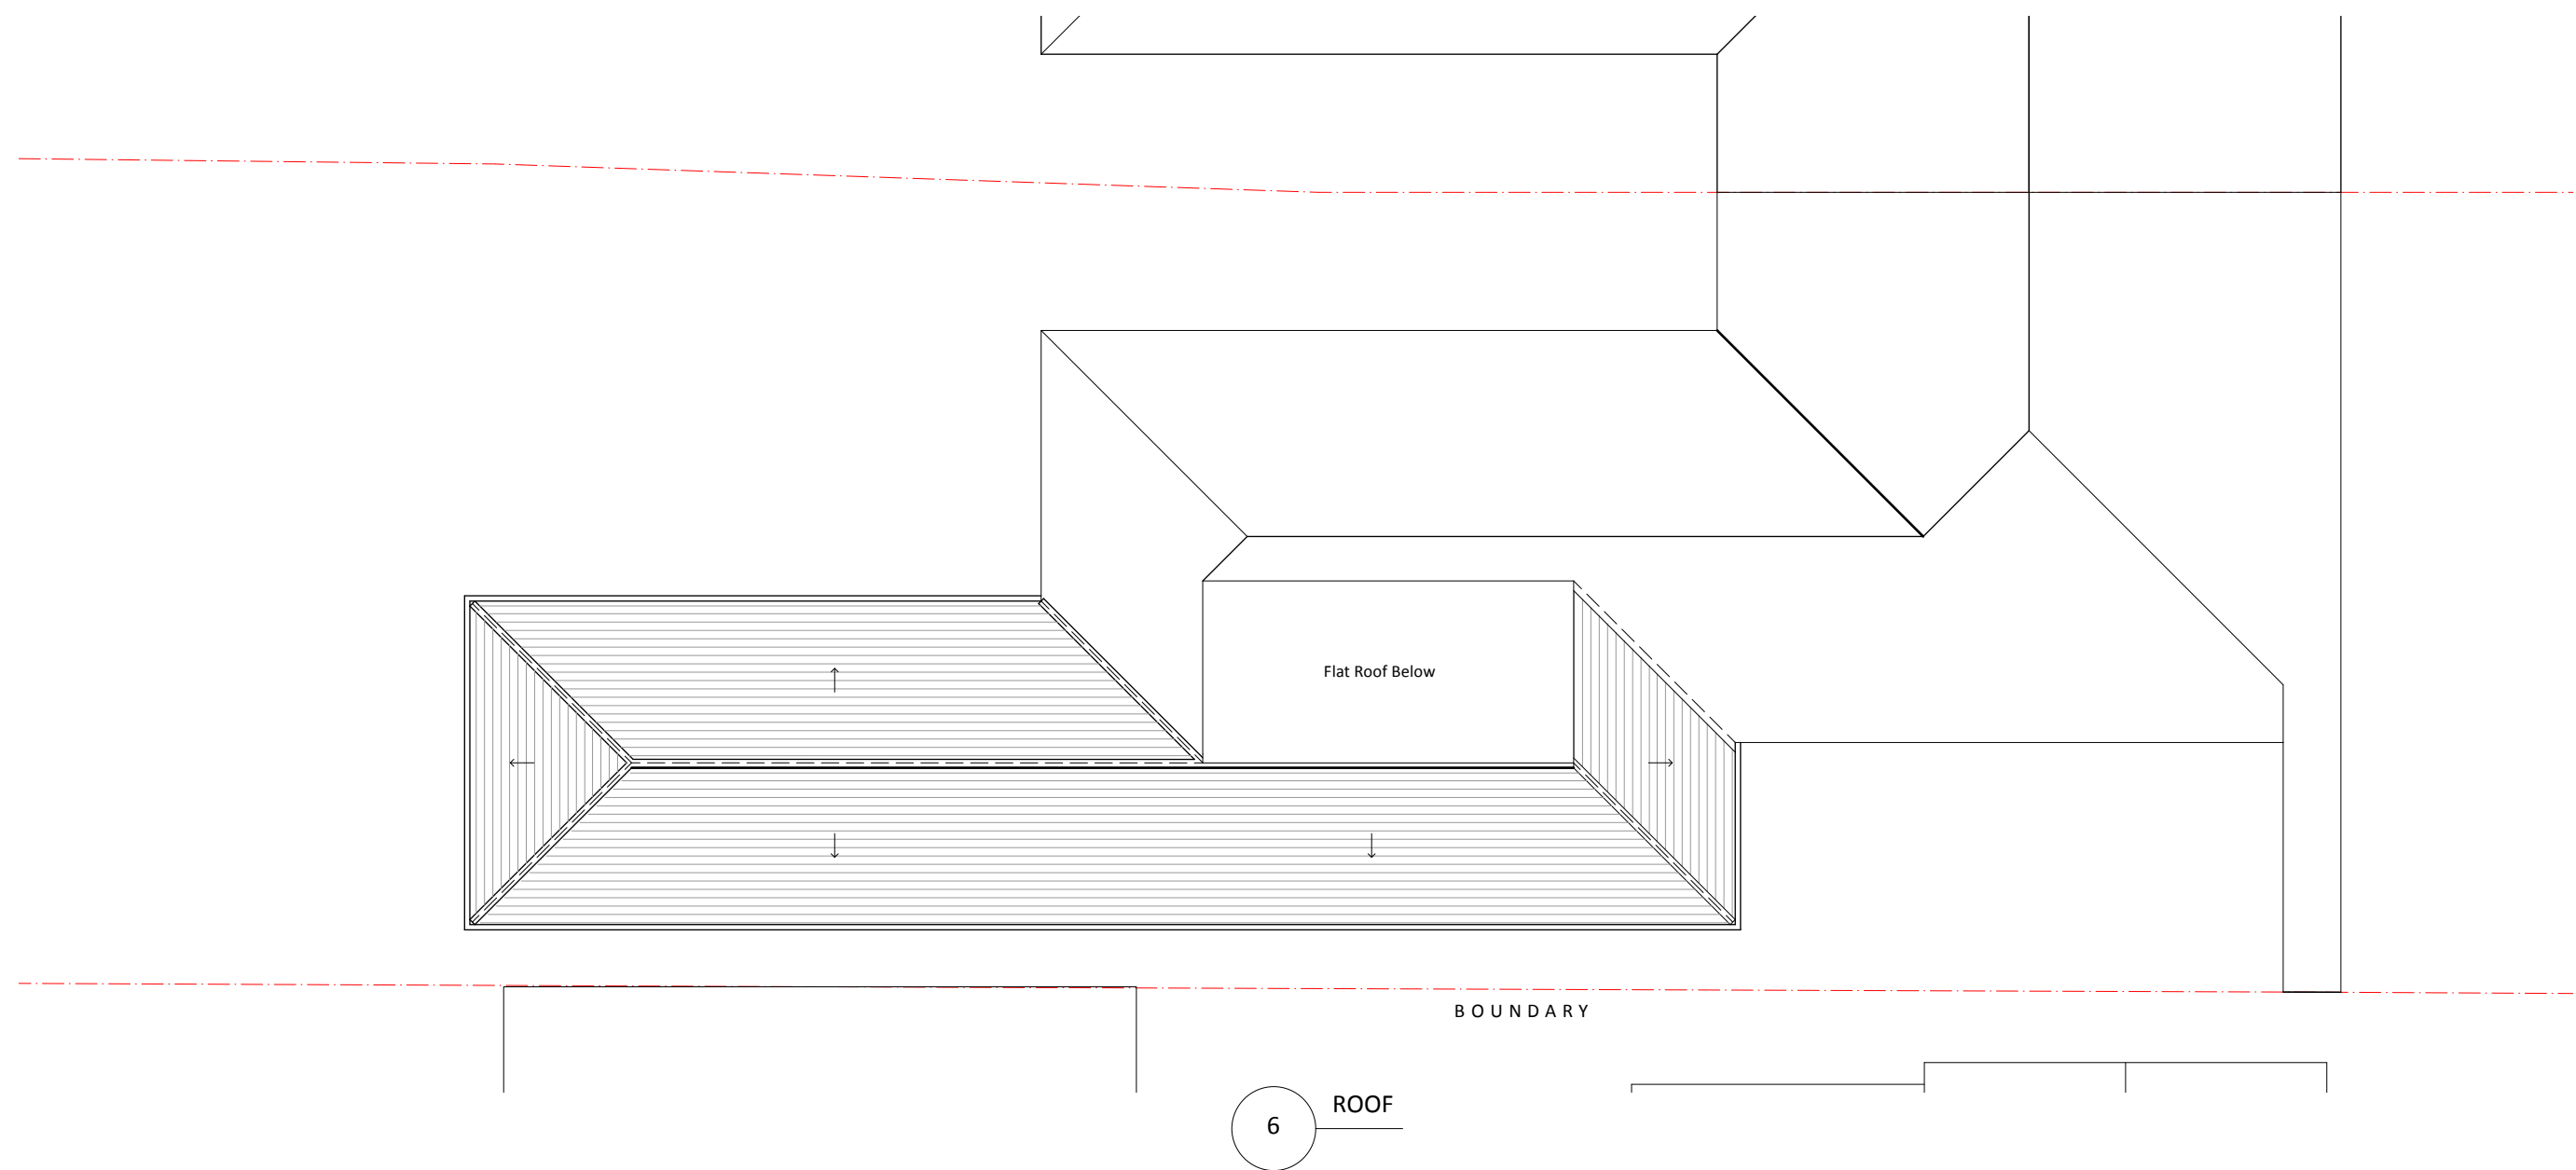
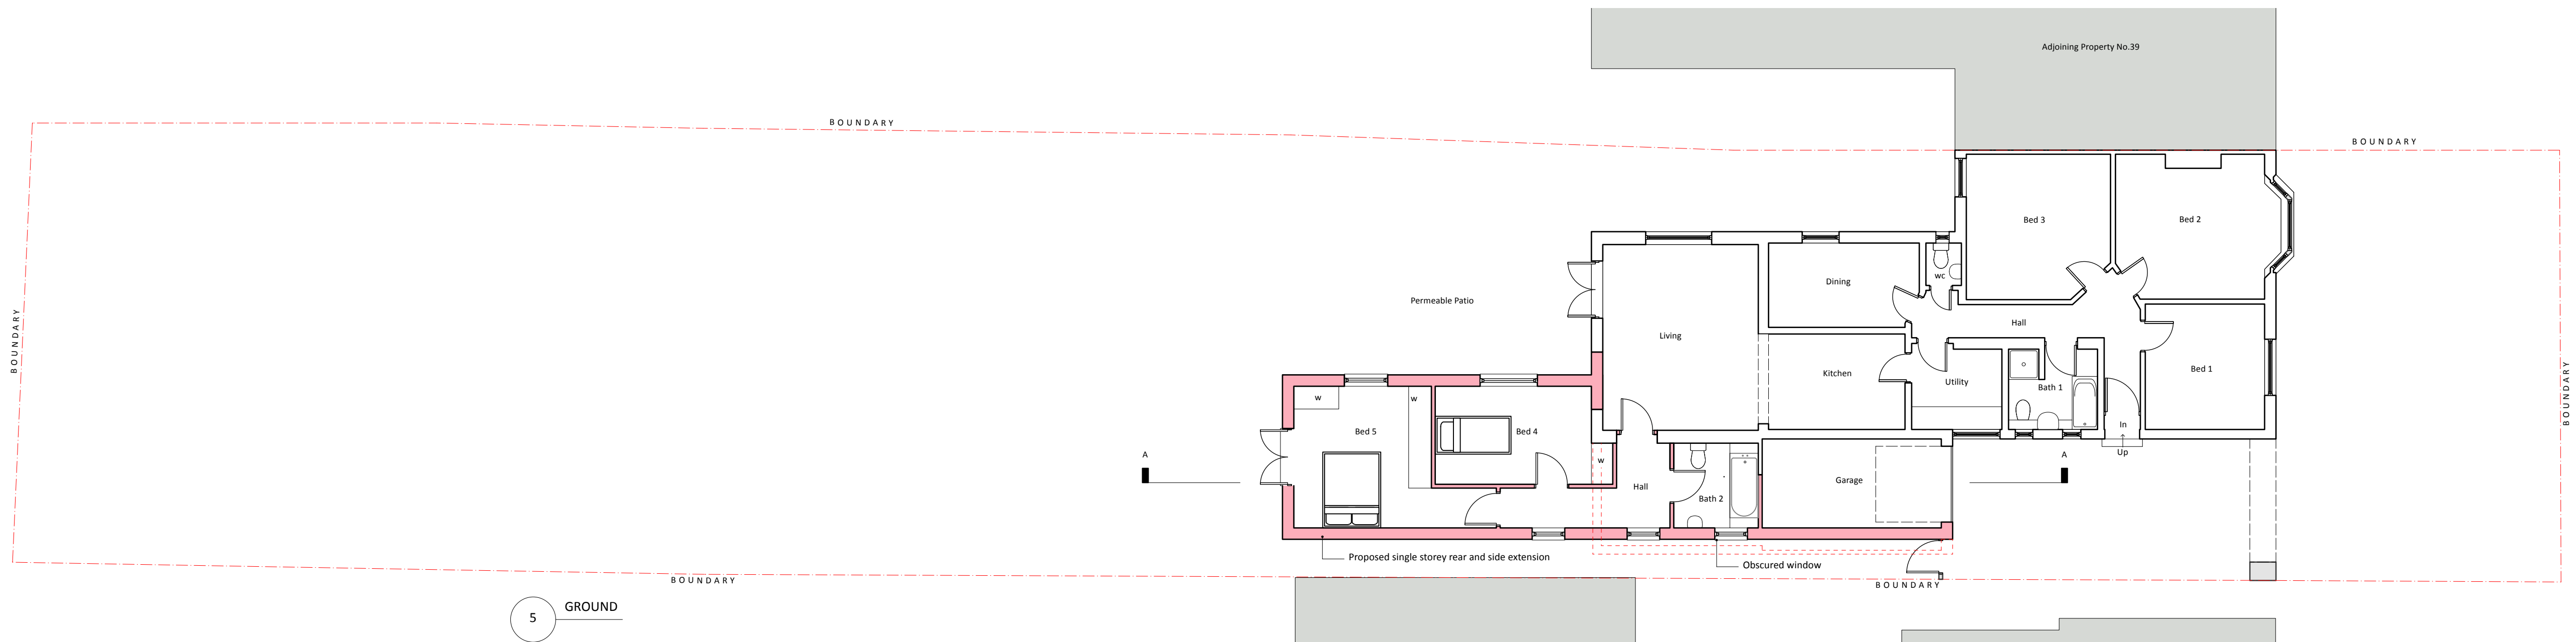
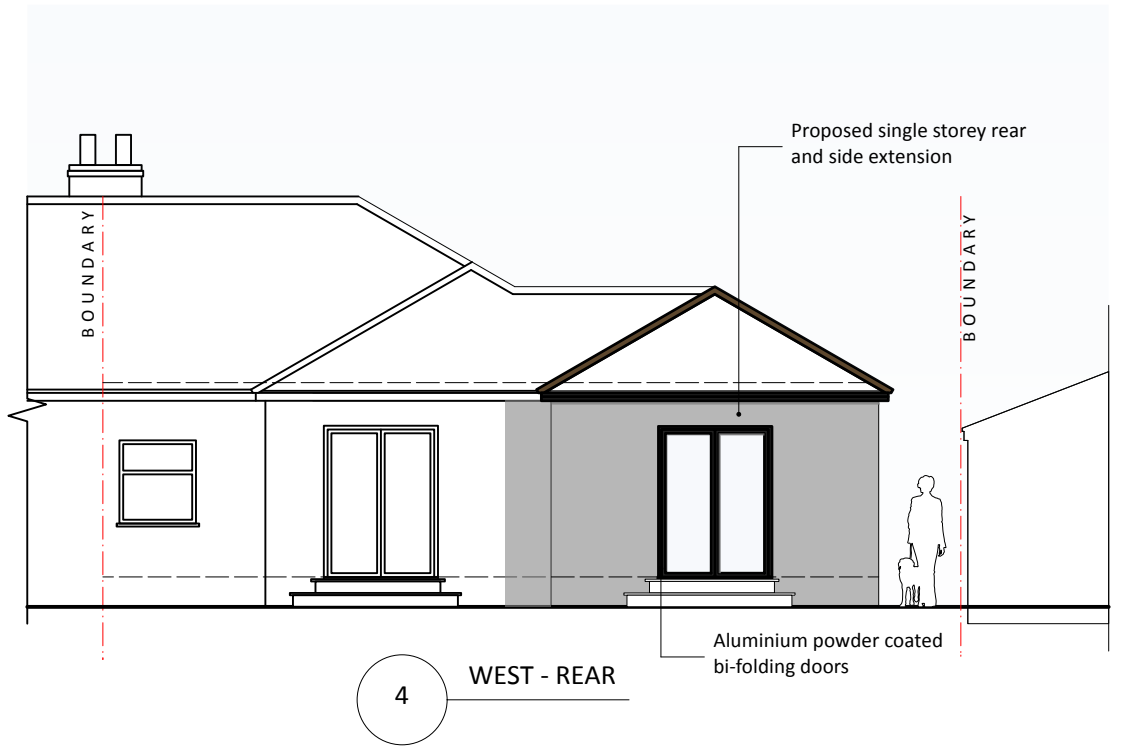
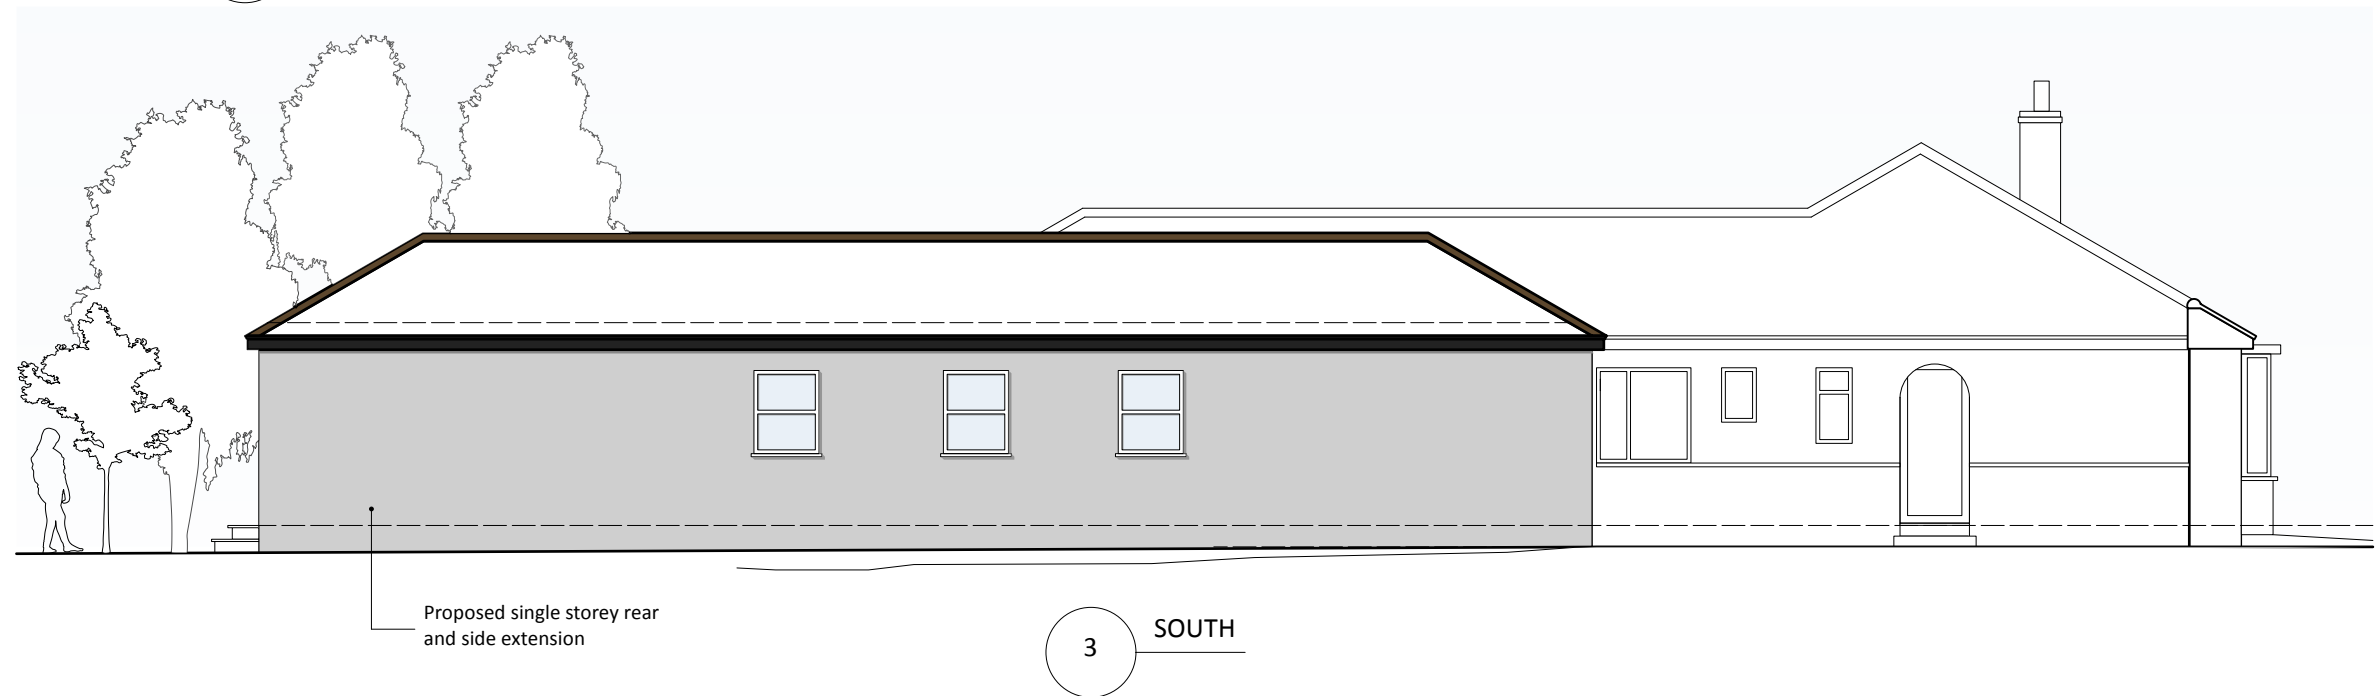
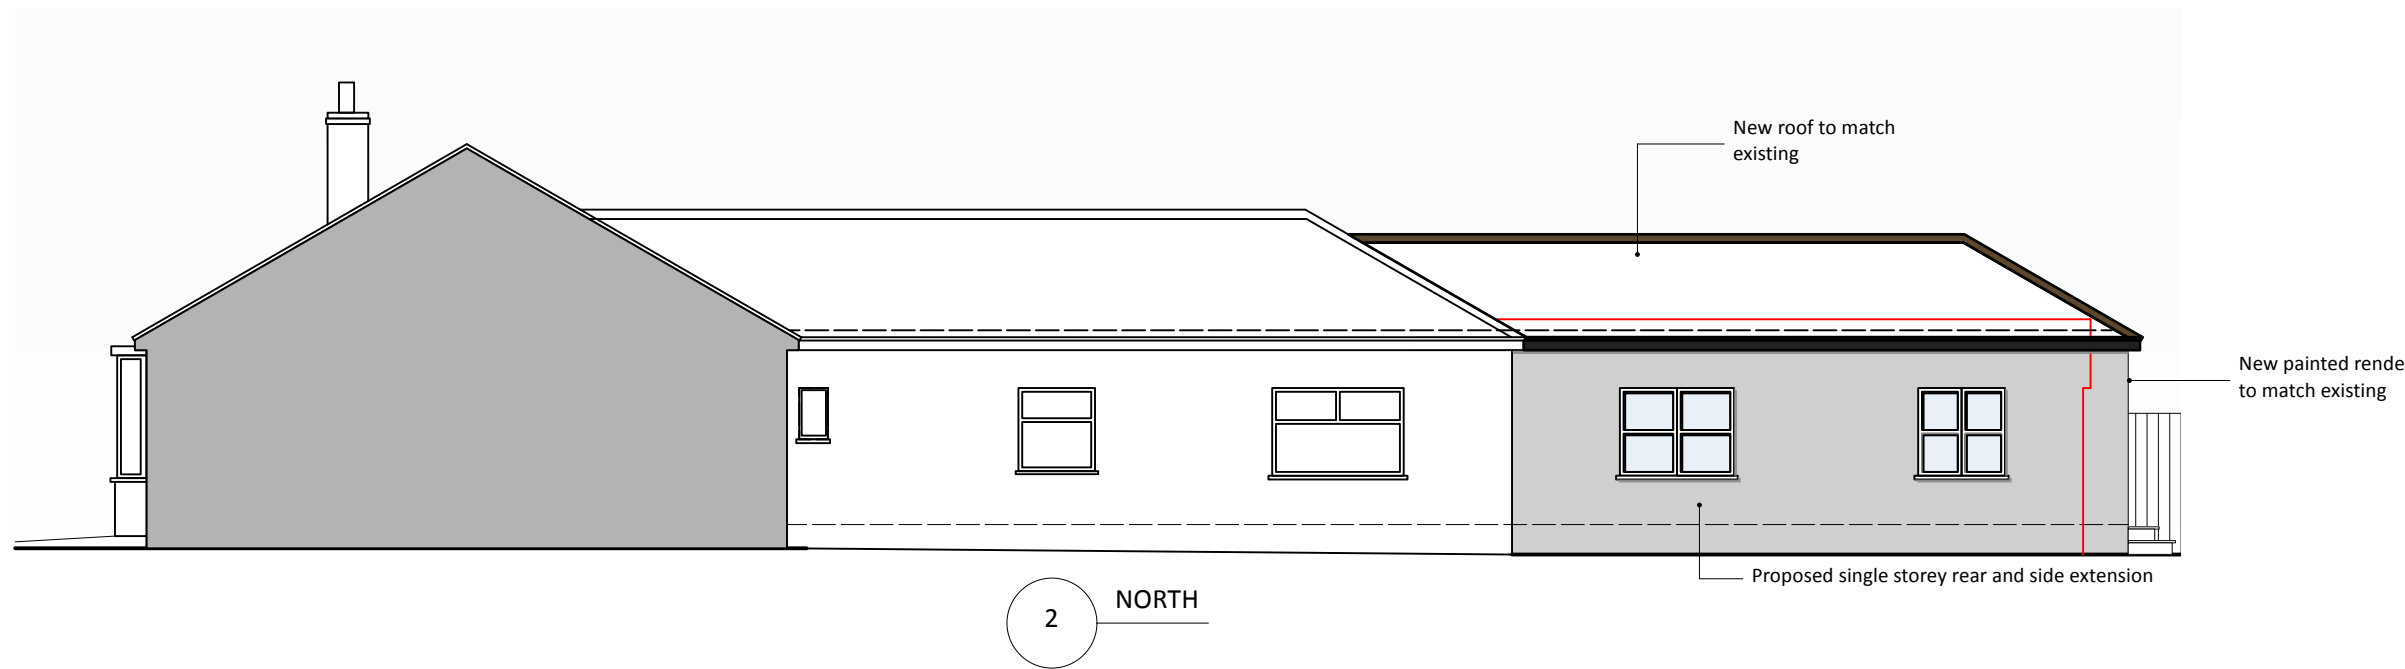


- General Notes
1. New work shown shaded red
 2. Demolition shown dotted
 3. W: Wardrobe
Cupb: Cupboard
RLA: Roof lantern above
RL: Roof light/lantern below
 4. All dimensions are indicative and in mm
 5. If shown levels indicated in red dotted

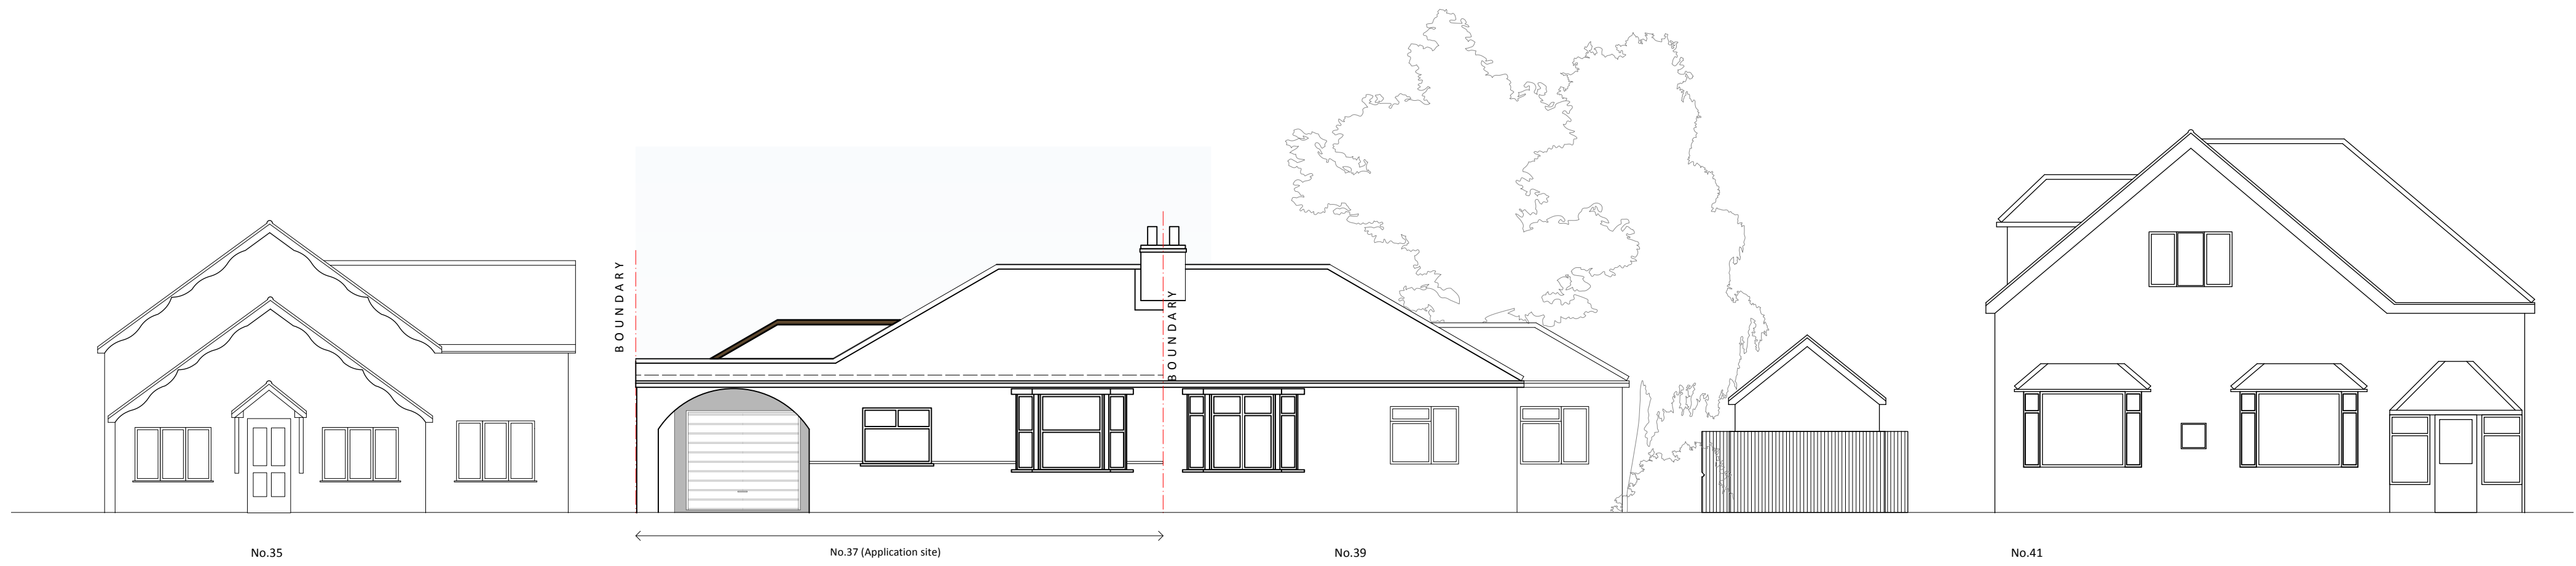

PRELIMINARY

A	09/07/2026	Drawings updated
ISSUE	DATE	REVISION

PROJECT
37 Micawber Avenue, Uxbridge UB8 3NY

CLIENT
Mr & Mrs Pocock

DESIGNER
PROP PLANS, ELE & SECTION



All rights described in chapter 17 of the copyright designs & patents act 1988 have been asserted. This drawing must not be copied, only signed dimensions should be used. Check and verify all dimensions on site prior to commencing any work. Any discrepancies should be reported to the Architects immediately.

PROJECT #	2026.003	DATE	16/07/2026	SCALE	1:100	DESIGNER	JA	CLIENT	JC
DATE	16/07/2026	SCALE	1:100	DESIGNER	JA	CLIENT	JC		

Stones Architects Ltd
13 Middle Corner, Great West Road, Hounslow, TW5 0PA
t 020 8969 0000 e mail@stonesarchitects.co.uk w stonesarchitects.co.uk