


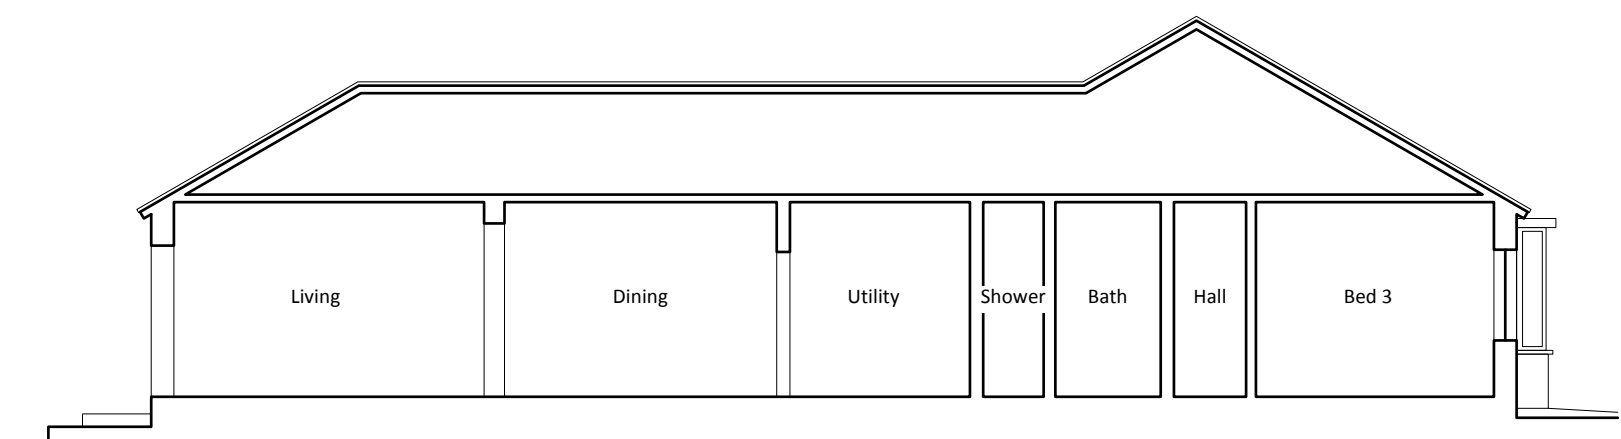


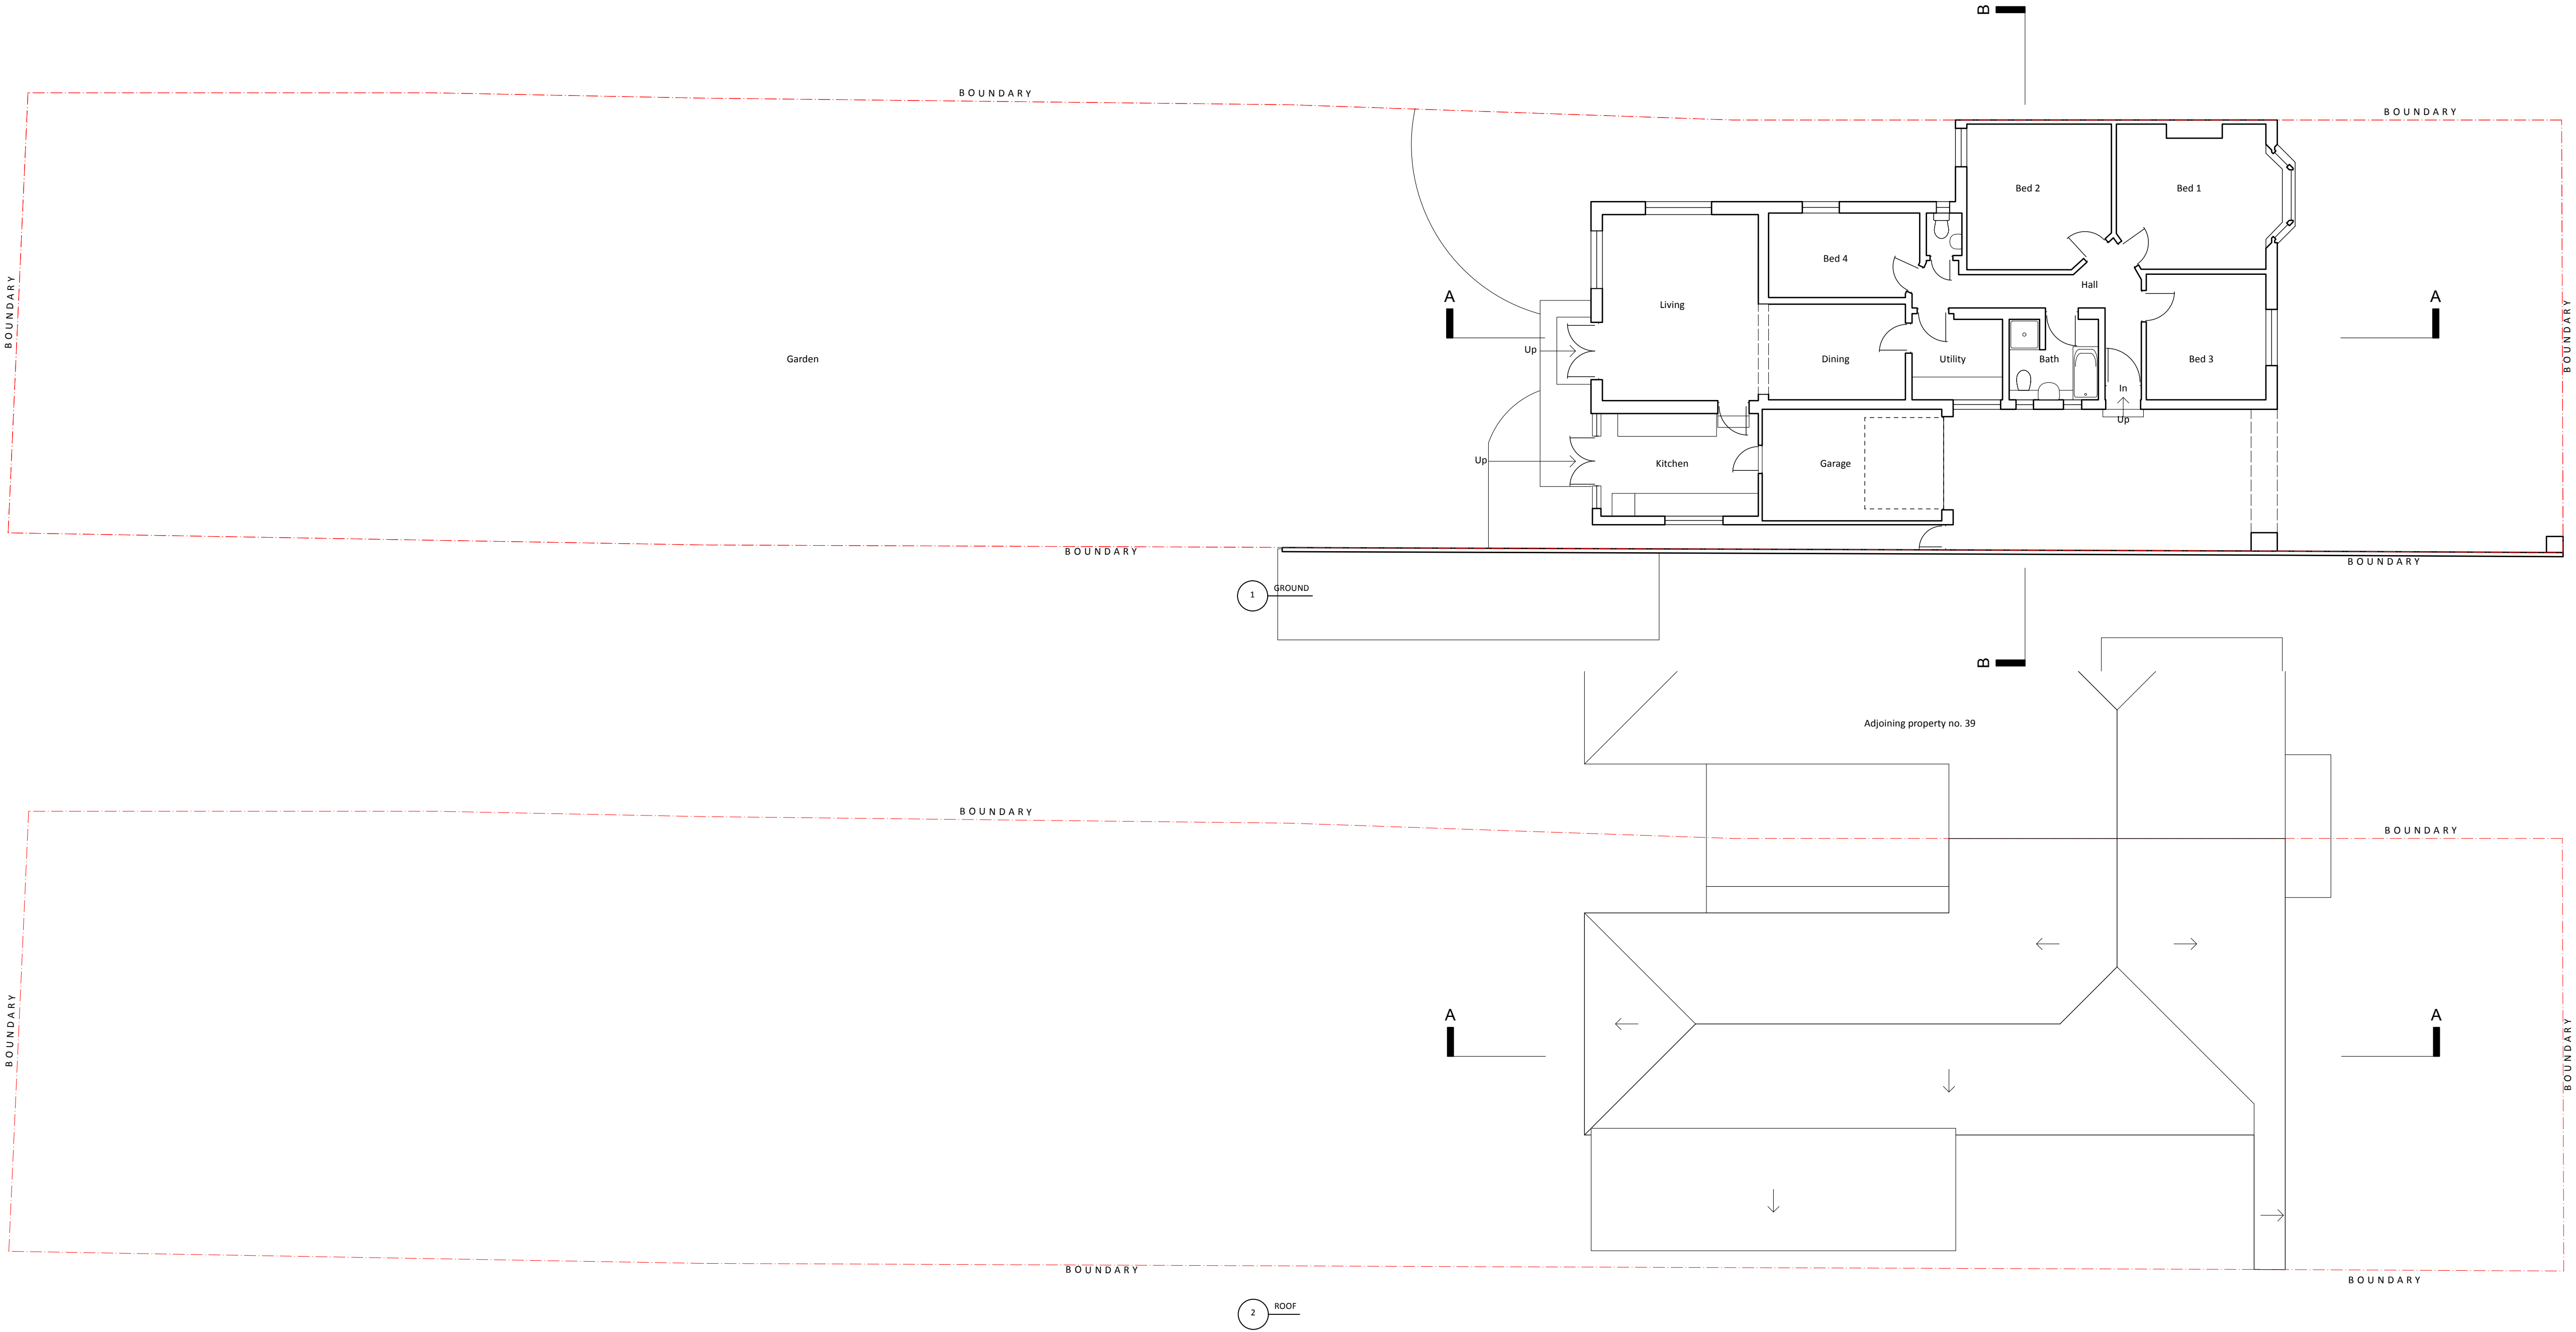


3 SECTION A-A

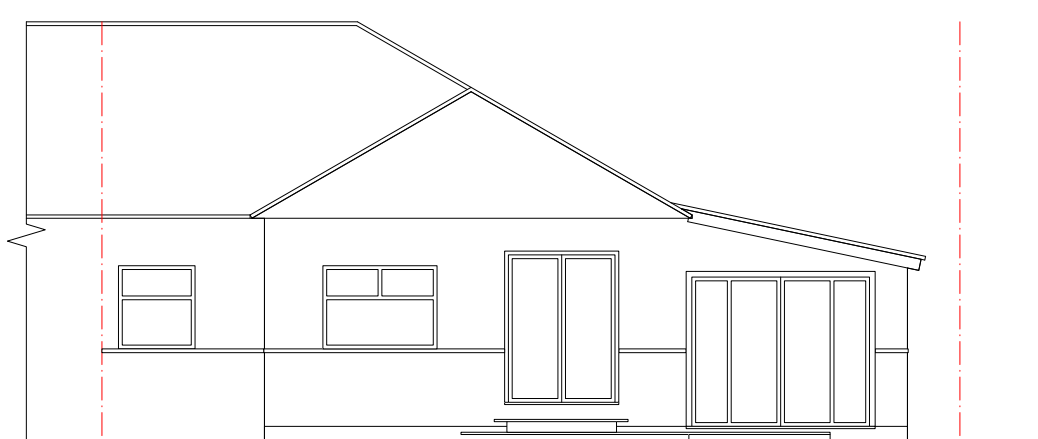


4 WEST

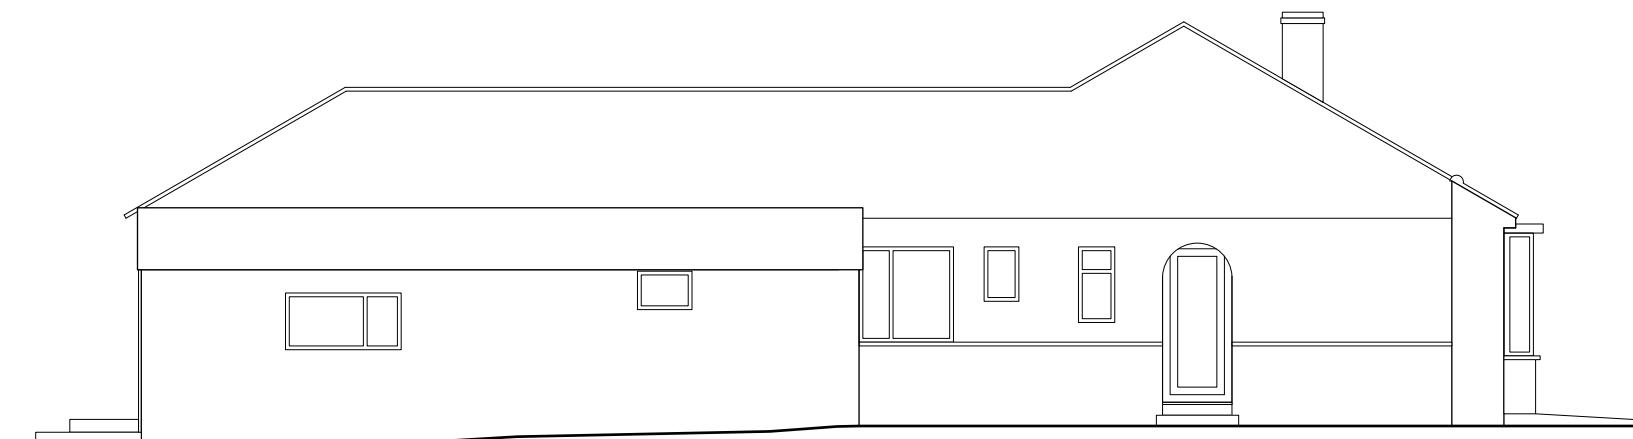



5 NORTH

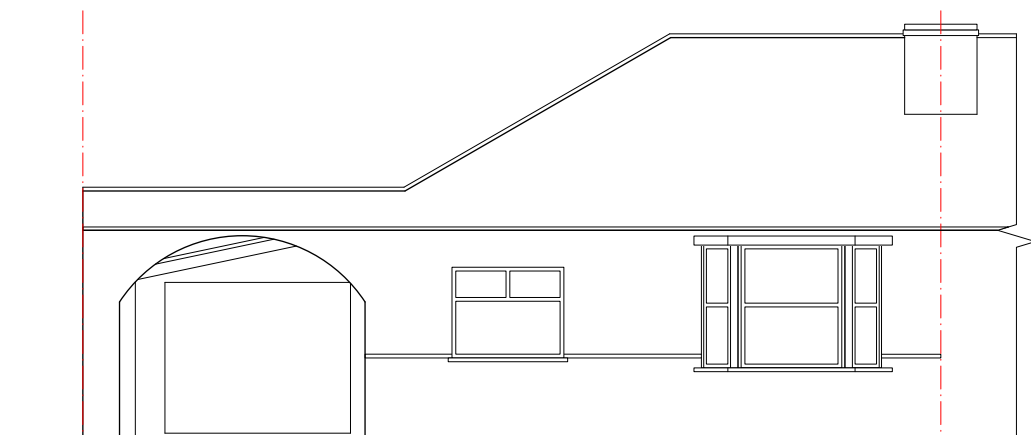

6 EAST

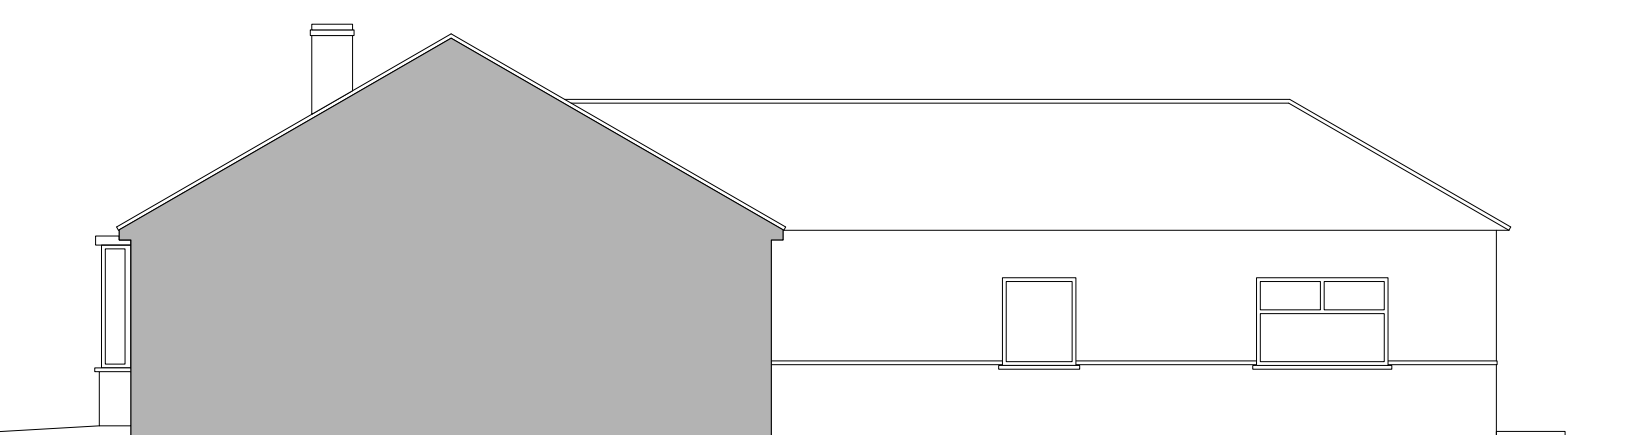

7 SOUTH

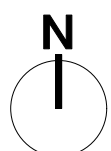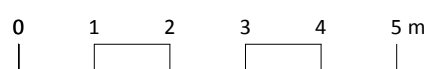

ISSUE	DATE	REVISION
-------	------	----------

PROJECT
37 Micawber Avenue, Uxbridge UB8 3NY

CLIENT
Mr & Mrs Pocock

DRAWING
EXISTING PLANS SECTION AND ELEV.S



PROJECT #	2026.003	DWG #		REV	
DATE	02/02/2026				
SCALE	1:100				
DRAWN	FA	CHKD	JC		

Stones Architects Ltd
3 Noble Corner Great West Road Hounslow TW5 0PA
t 020 8969 0000 e mail@stonesarchitects.co.uk w stonesarchitects.co.uk