
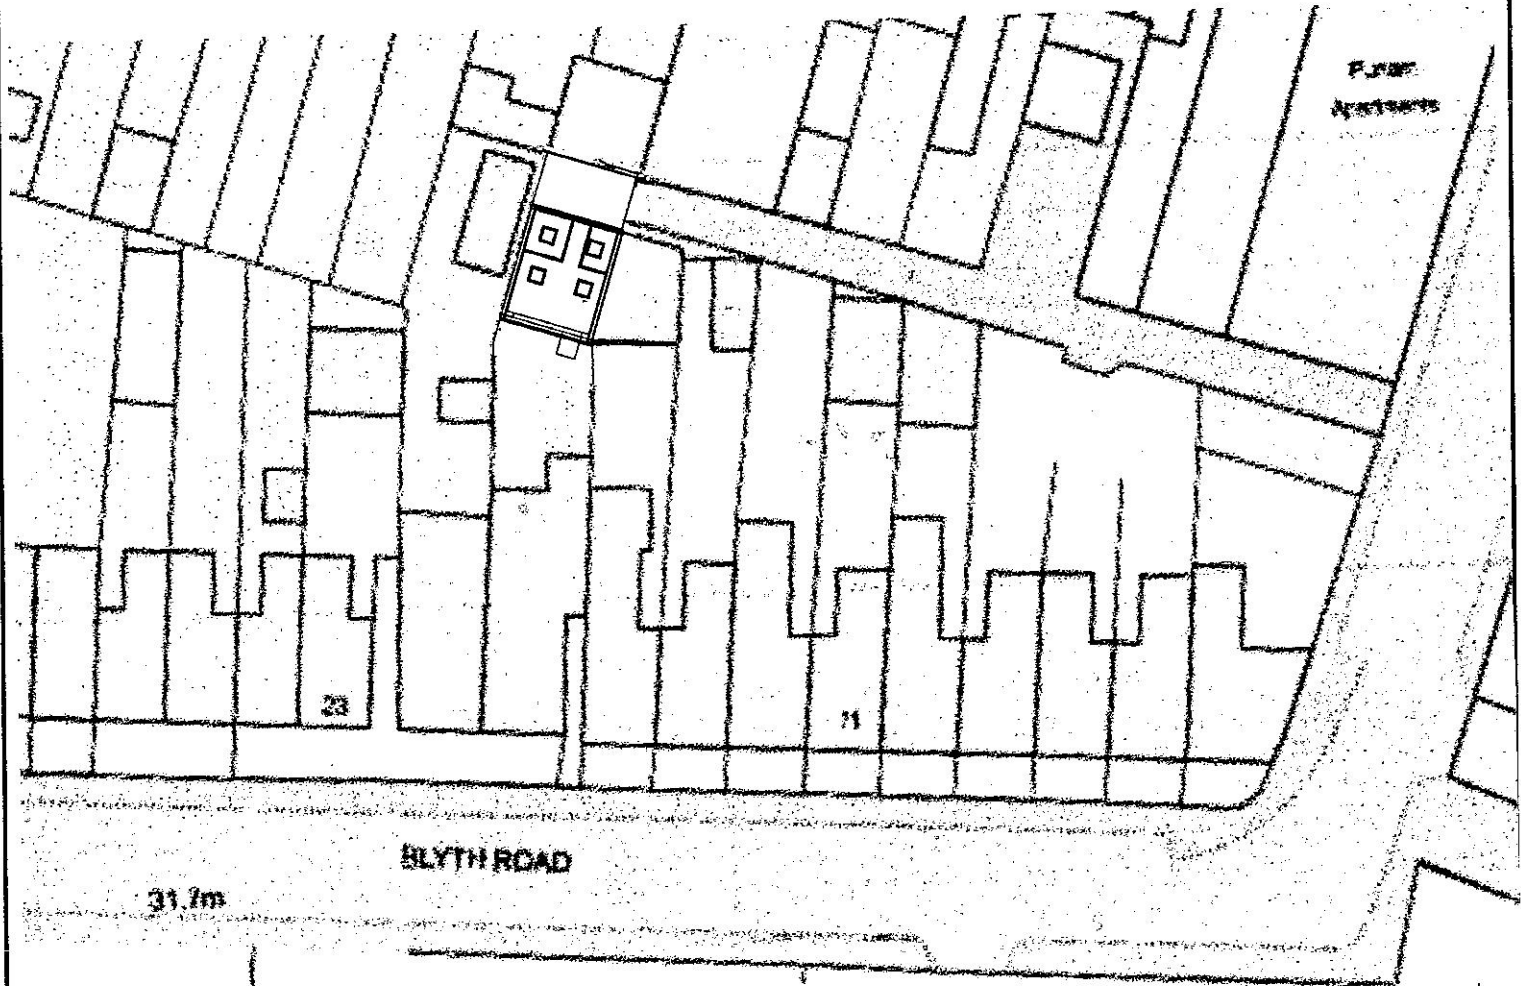


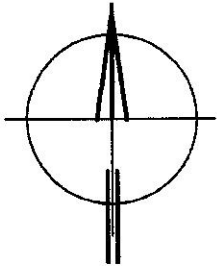

0 10 20 30 40M
Scale

3DArch Studio
2, Panmuir Road
London SW20 0PZ

Pawel J. Stasch Architect M.A. CEng. RIBA

Subject:

Site location plan
Proposed development

Job title: 19 Blyth Road
Hayes
UB3 1BY

Job no:

CV/SfB

Scale: 1 : 500

Date: 10.07.23

Drawing no:

0-1

Revision suffix:



Drawn by:

Checked by: