

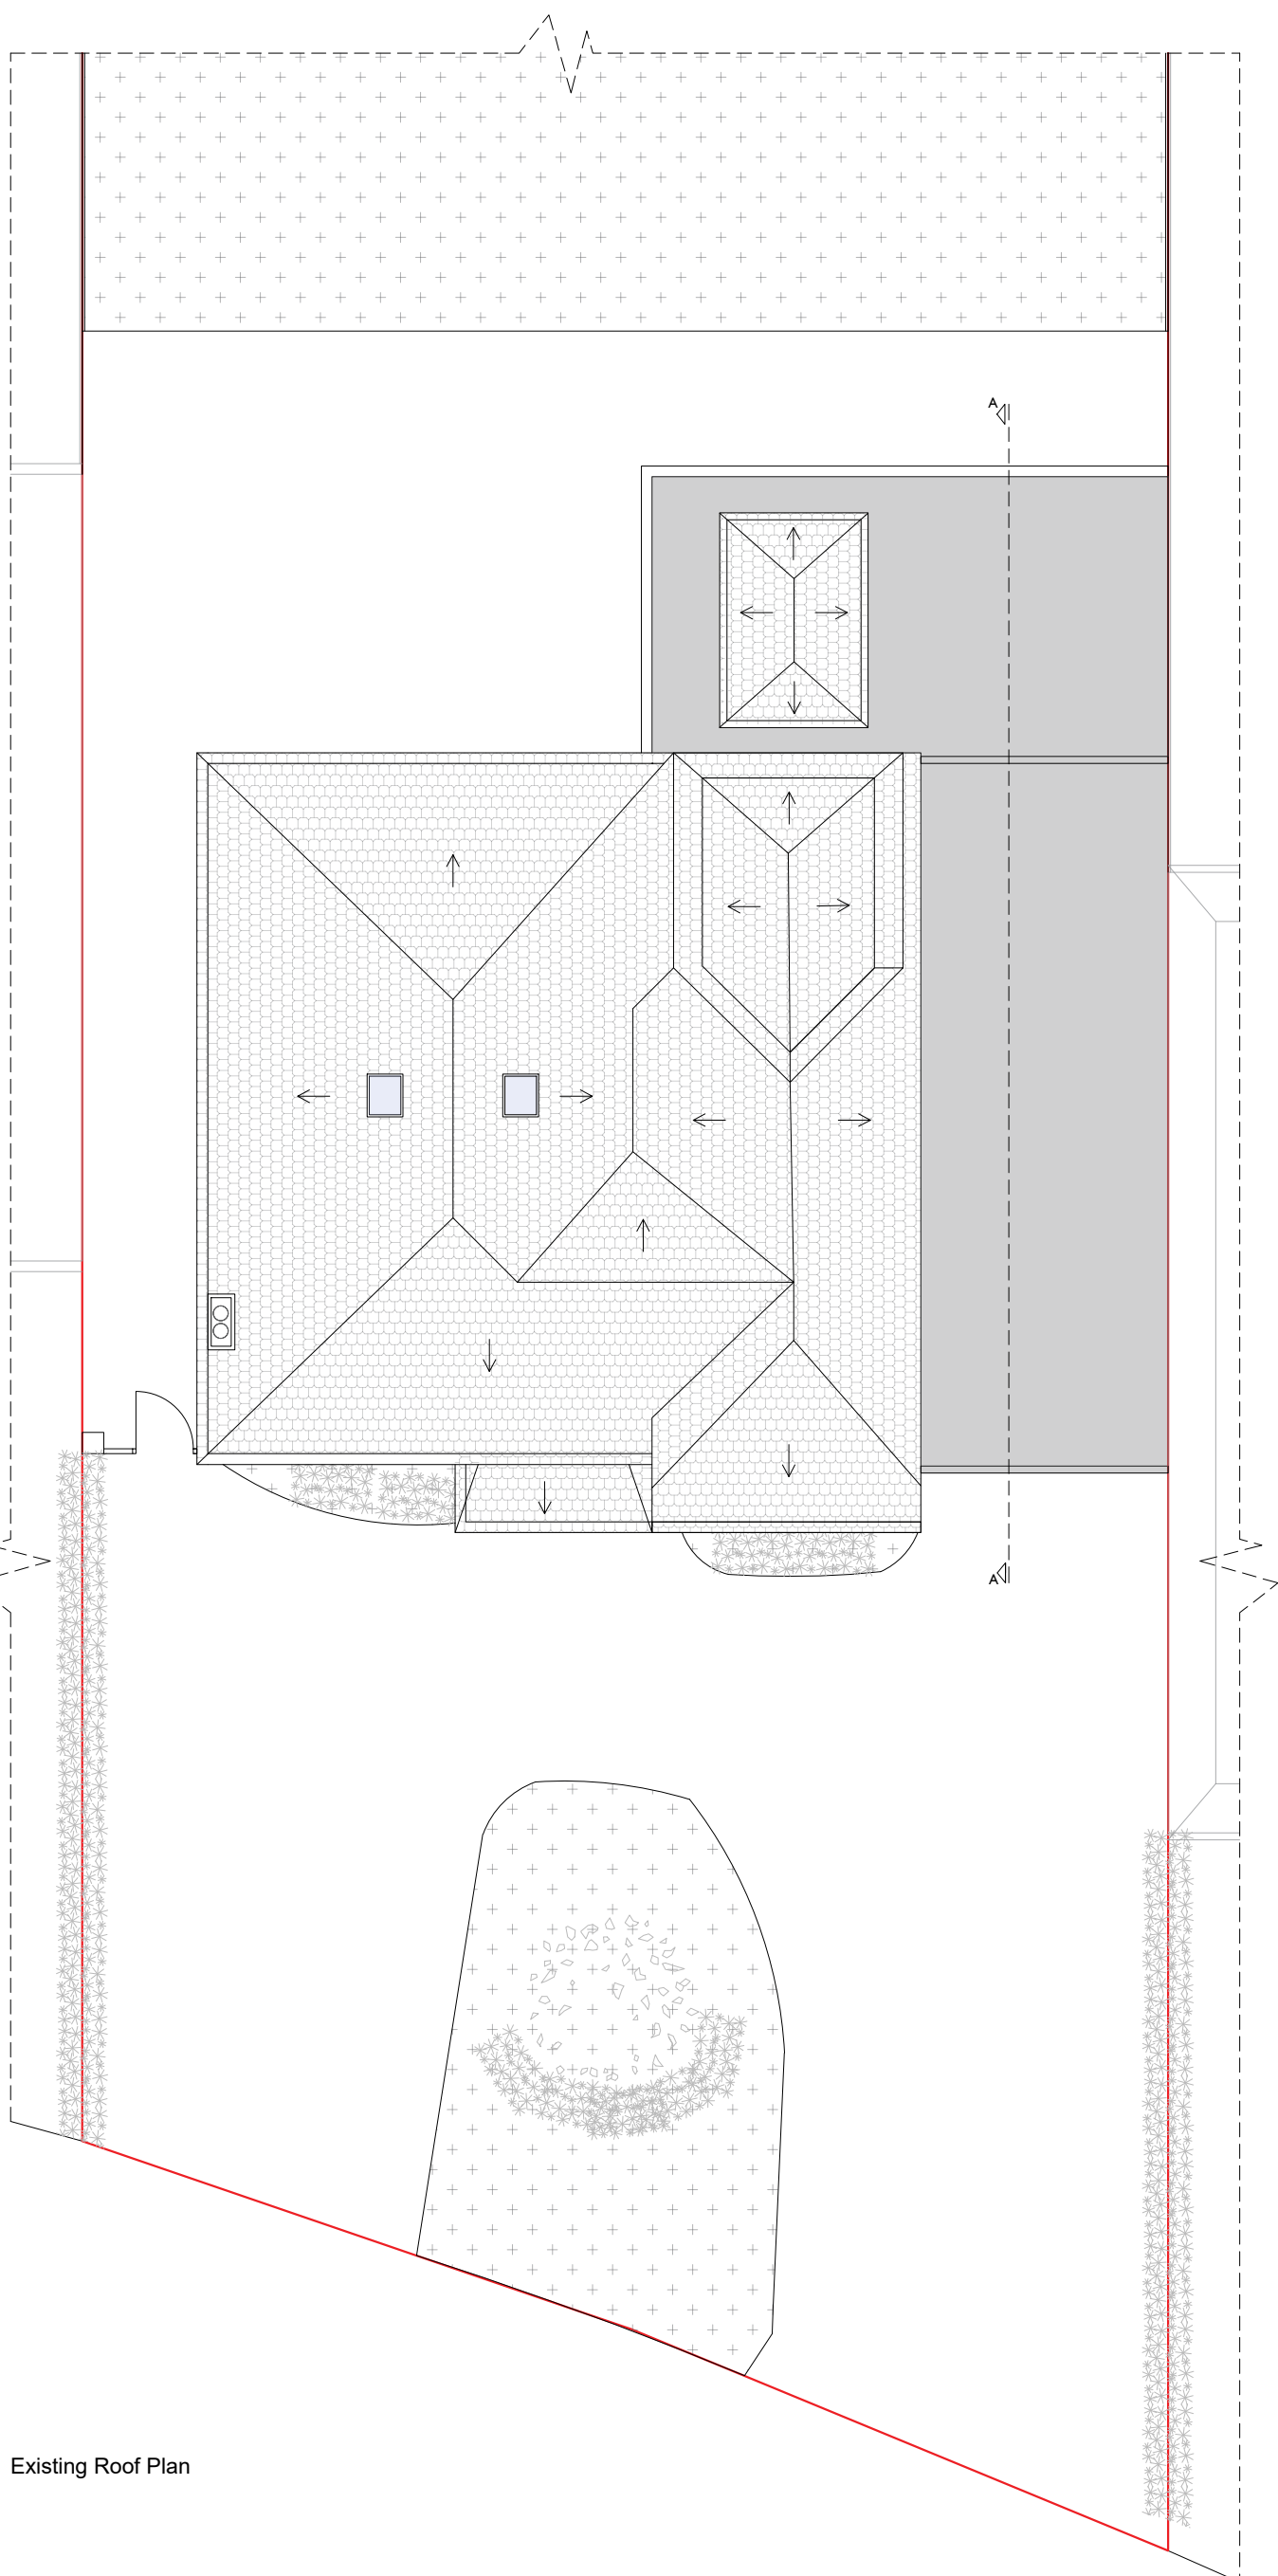
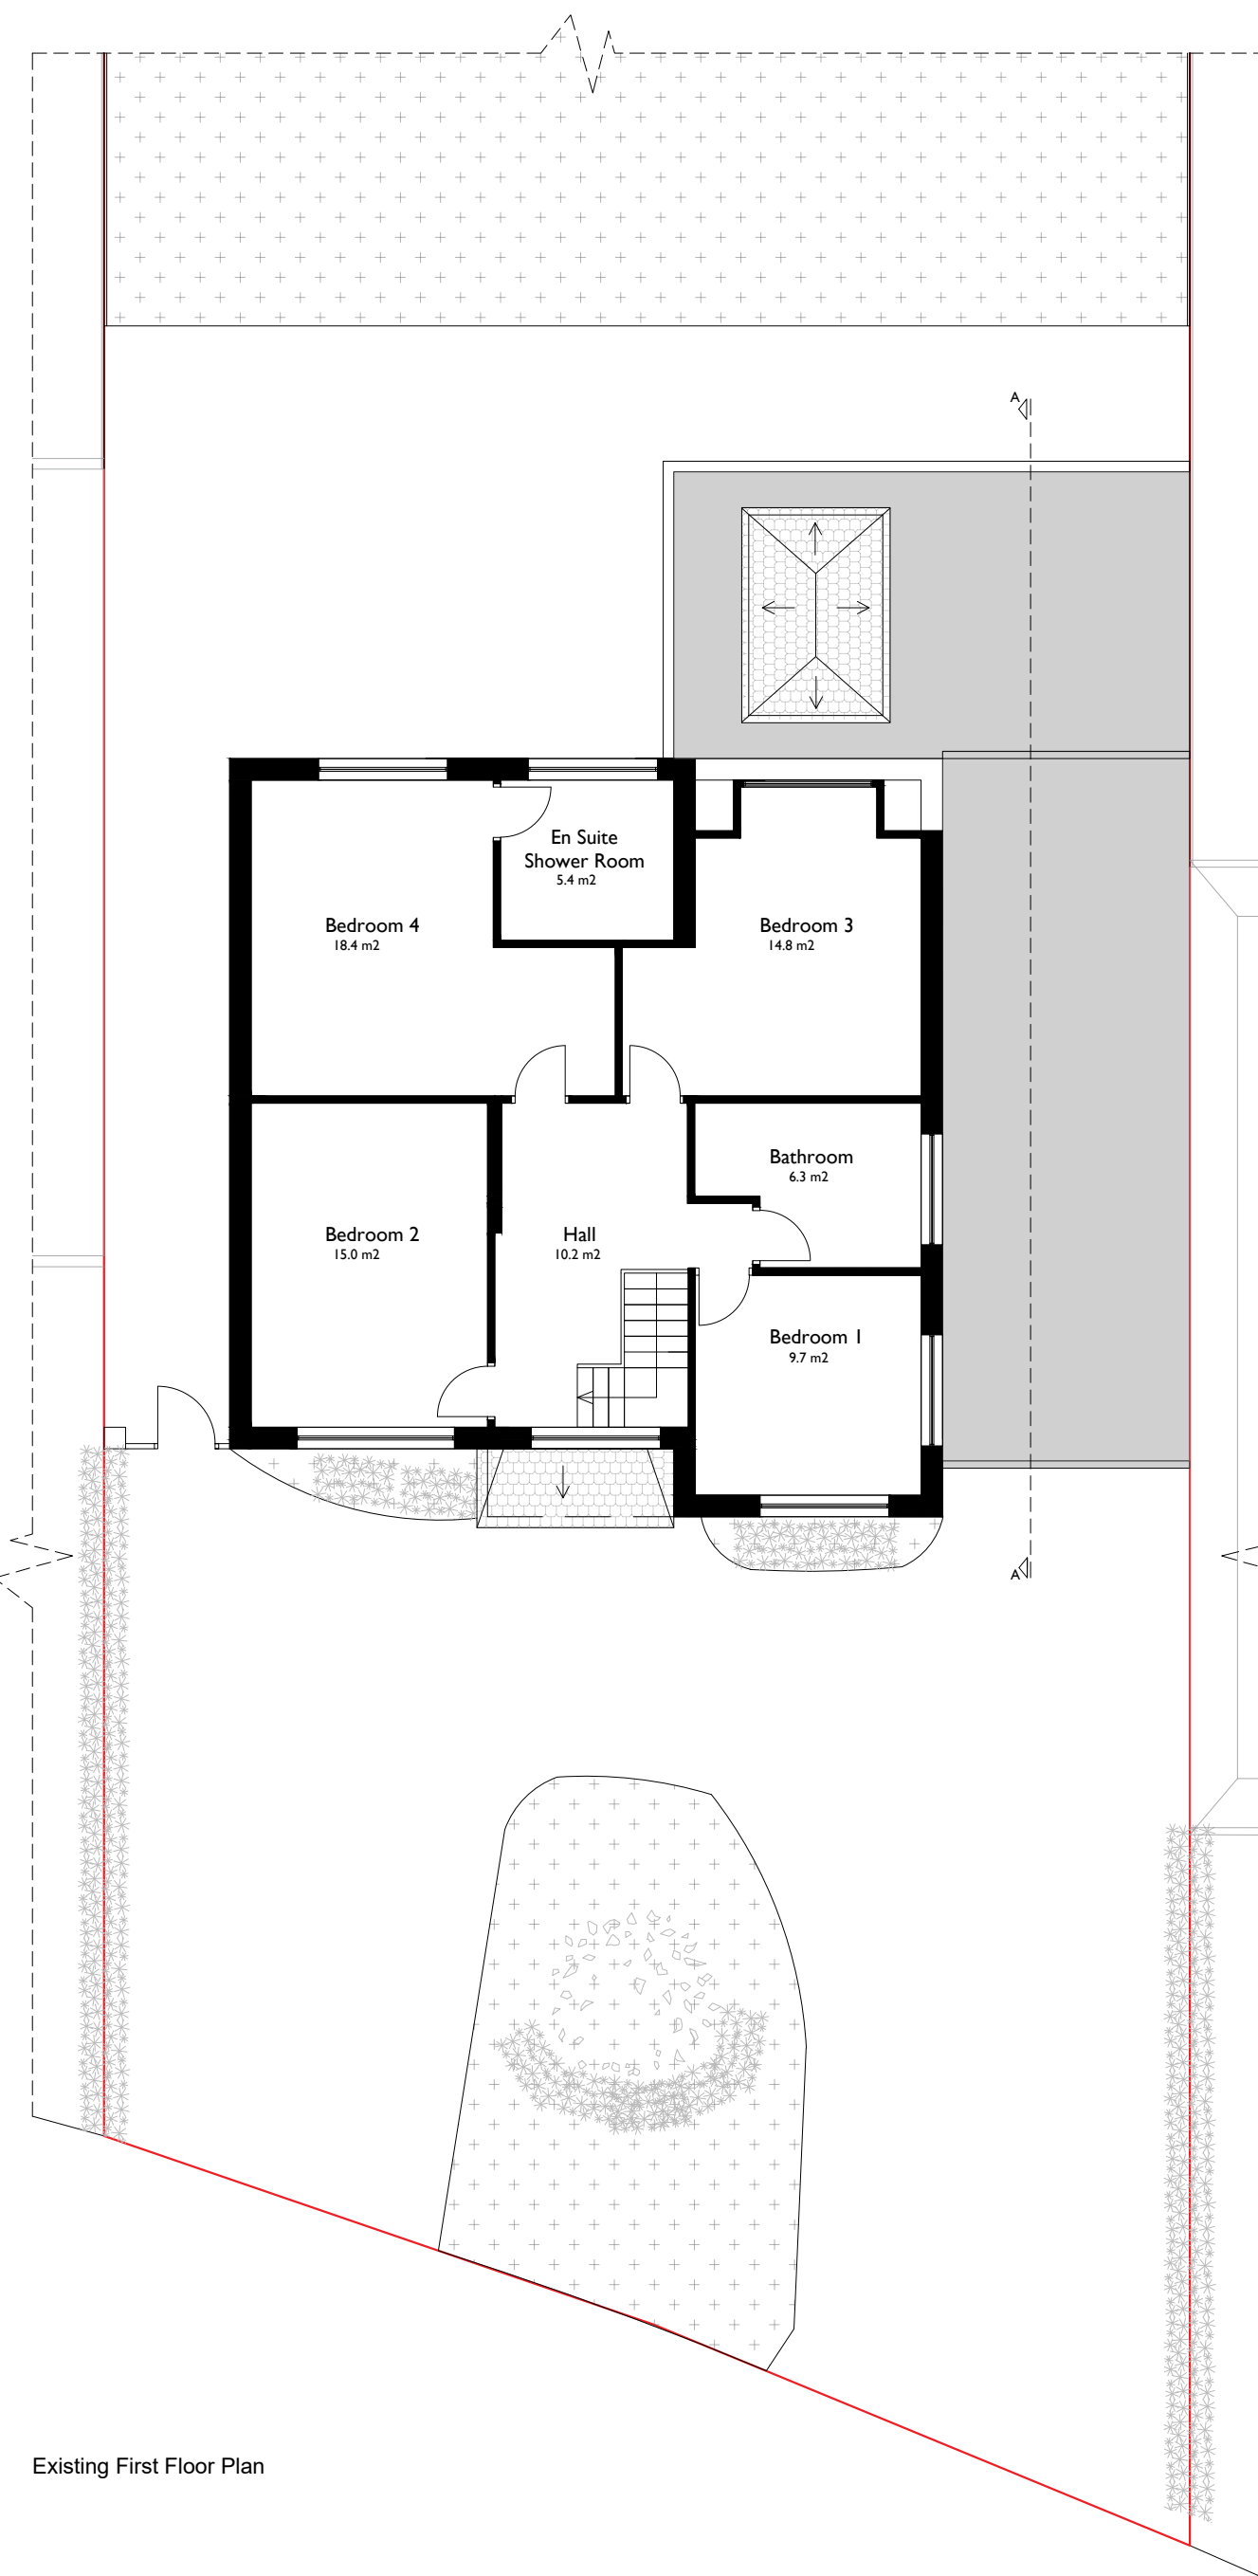


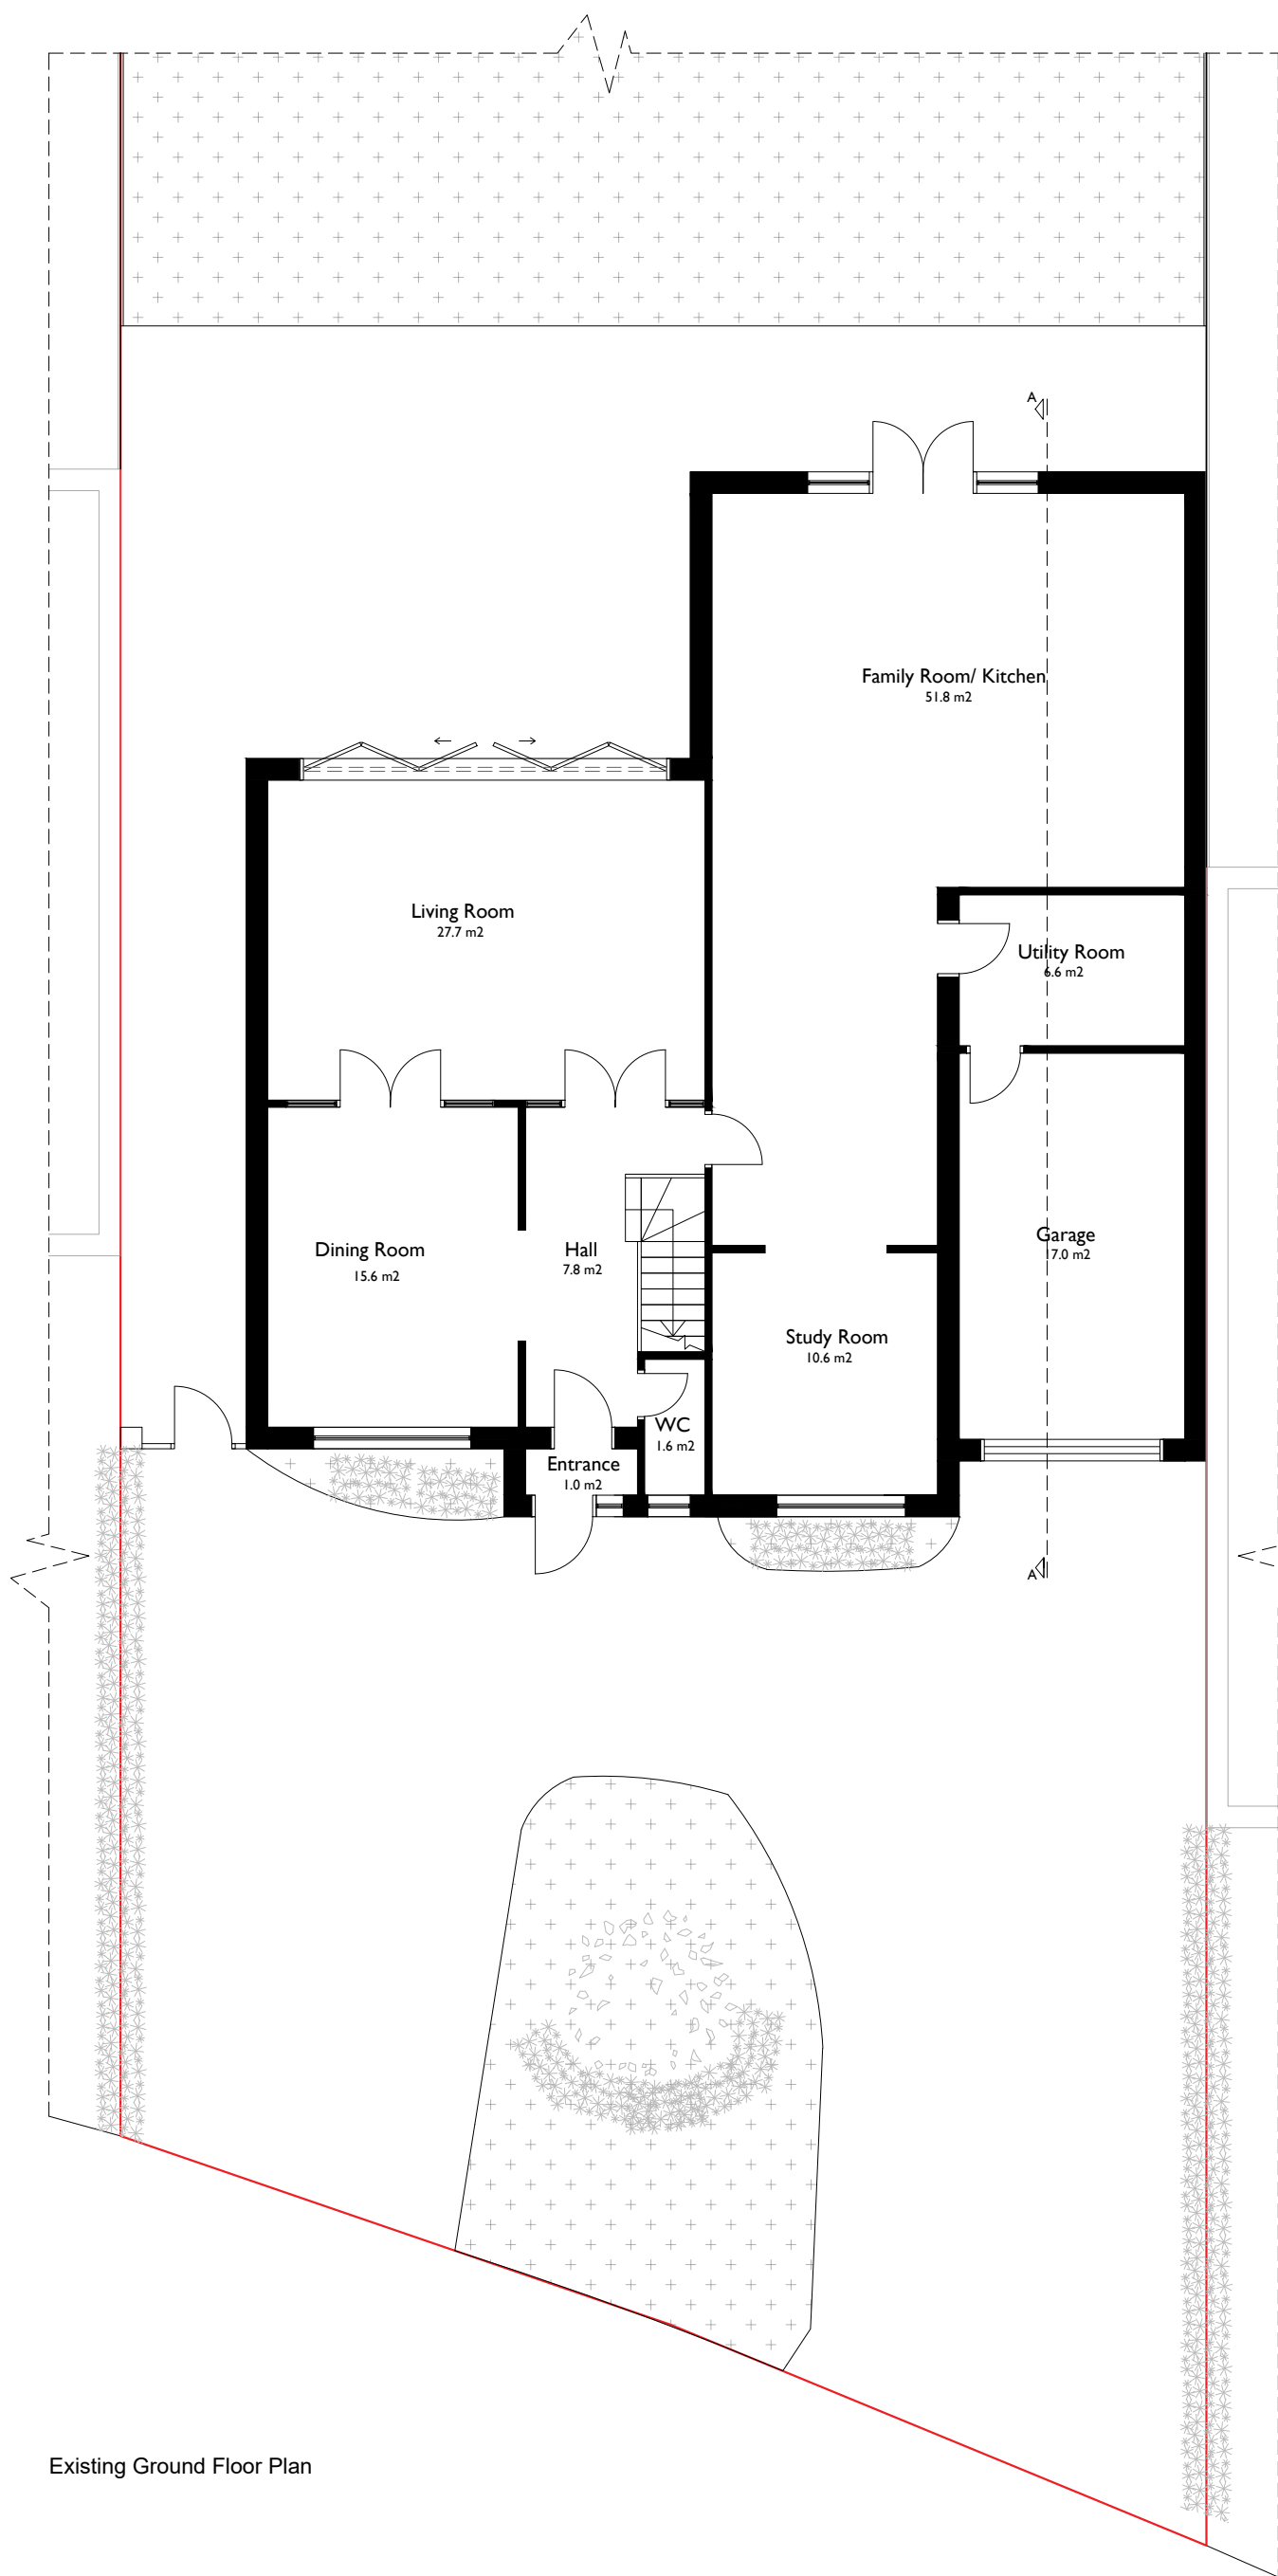

Any dimensions shown should be checked on site.
Designs are not coordinated with engineer projects.
Not for construction purposes.

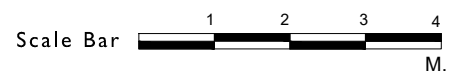

HOMZ
DESIGN | PLAN | BUILD
www.homz.uk / 0 330 818 3001

Drawing Title: Existing Plans
Drawing :H-0298-04_55ElgoodAvenue _ExistingPlans_V2
Drawing Number:H-0298
Site Address:55 Elgood Avenue HA6 3QT

Scale :1/100 at A2
Revision : V2
Date :13.06.2025