


Date Produced: 05-Jun-2025

Scale: 1:1250 @A3

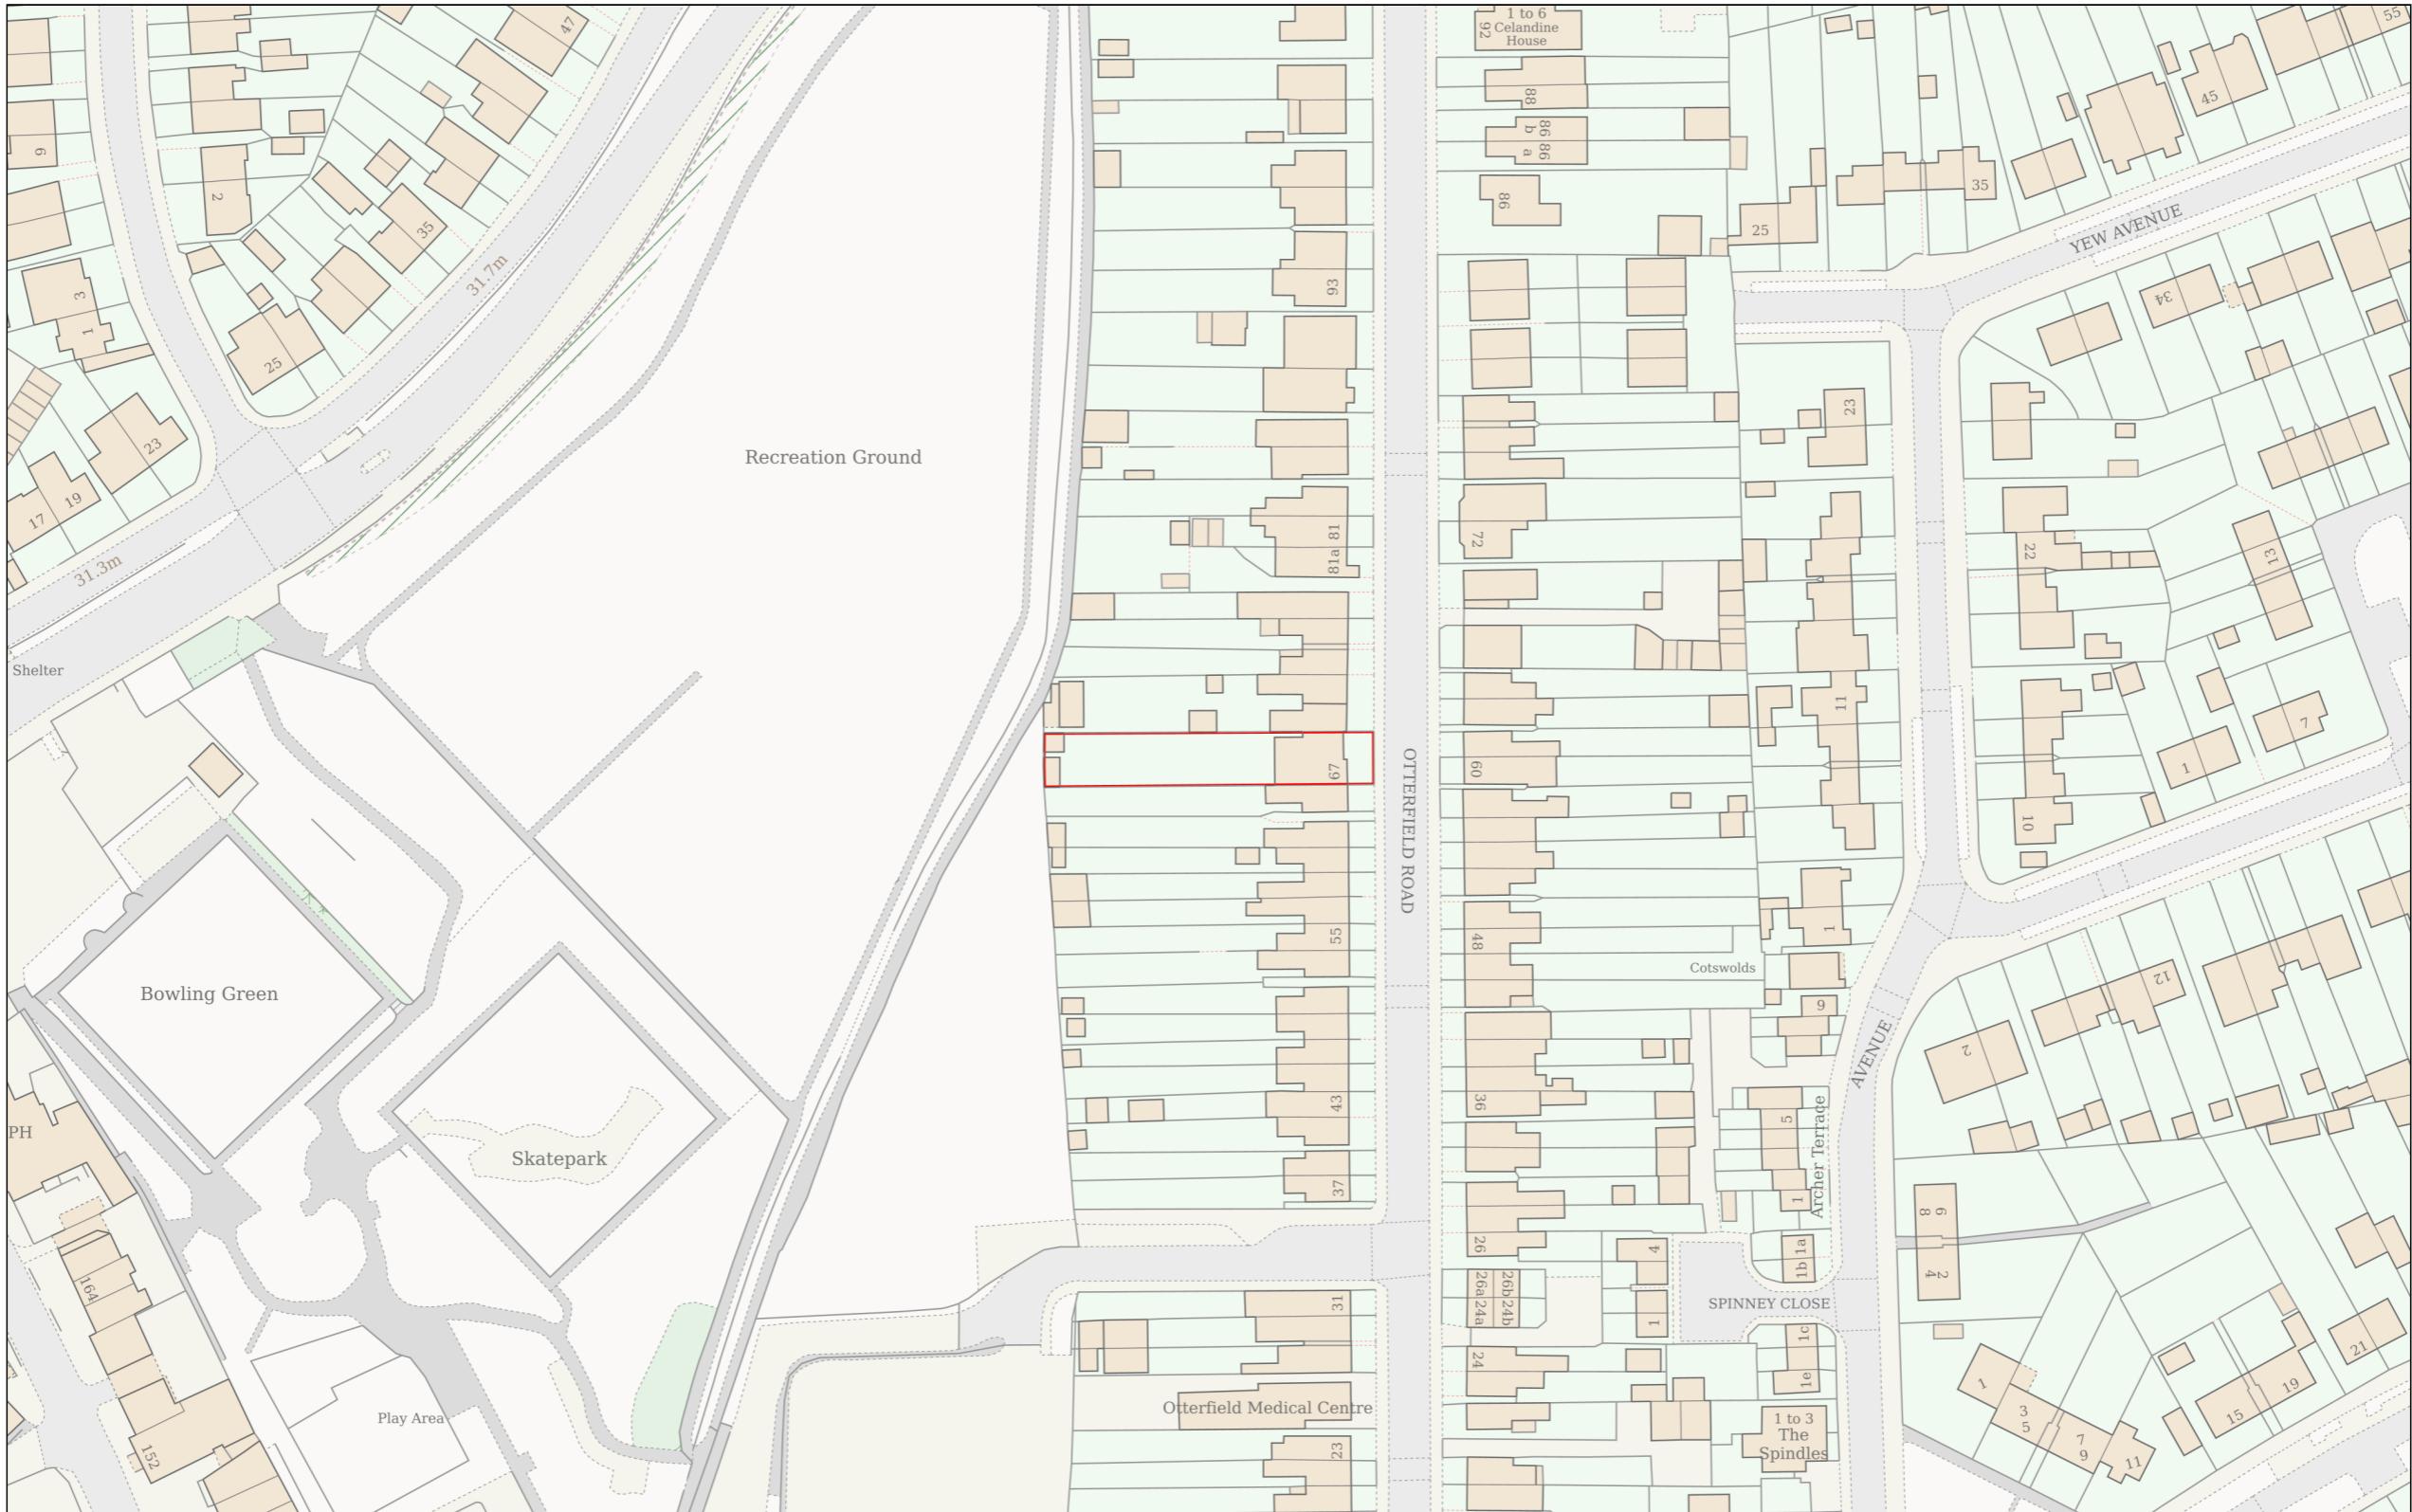

Planning Portal Reference: **PP-14075599v1**

