


# Location Plan

Site Address: 67, Otterfield Road, West Drayton, UB7 8PE

Date Produced: 17-Sep-2025

Scale: 1:1250 @A3

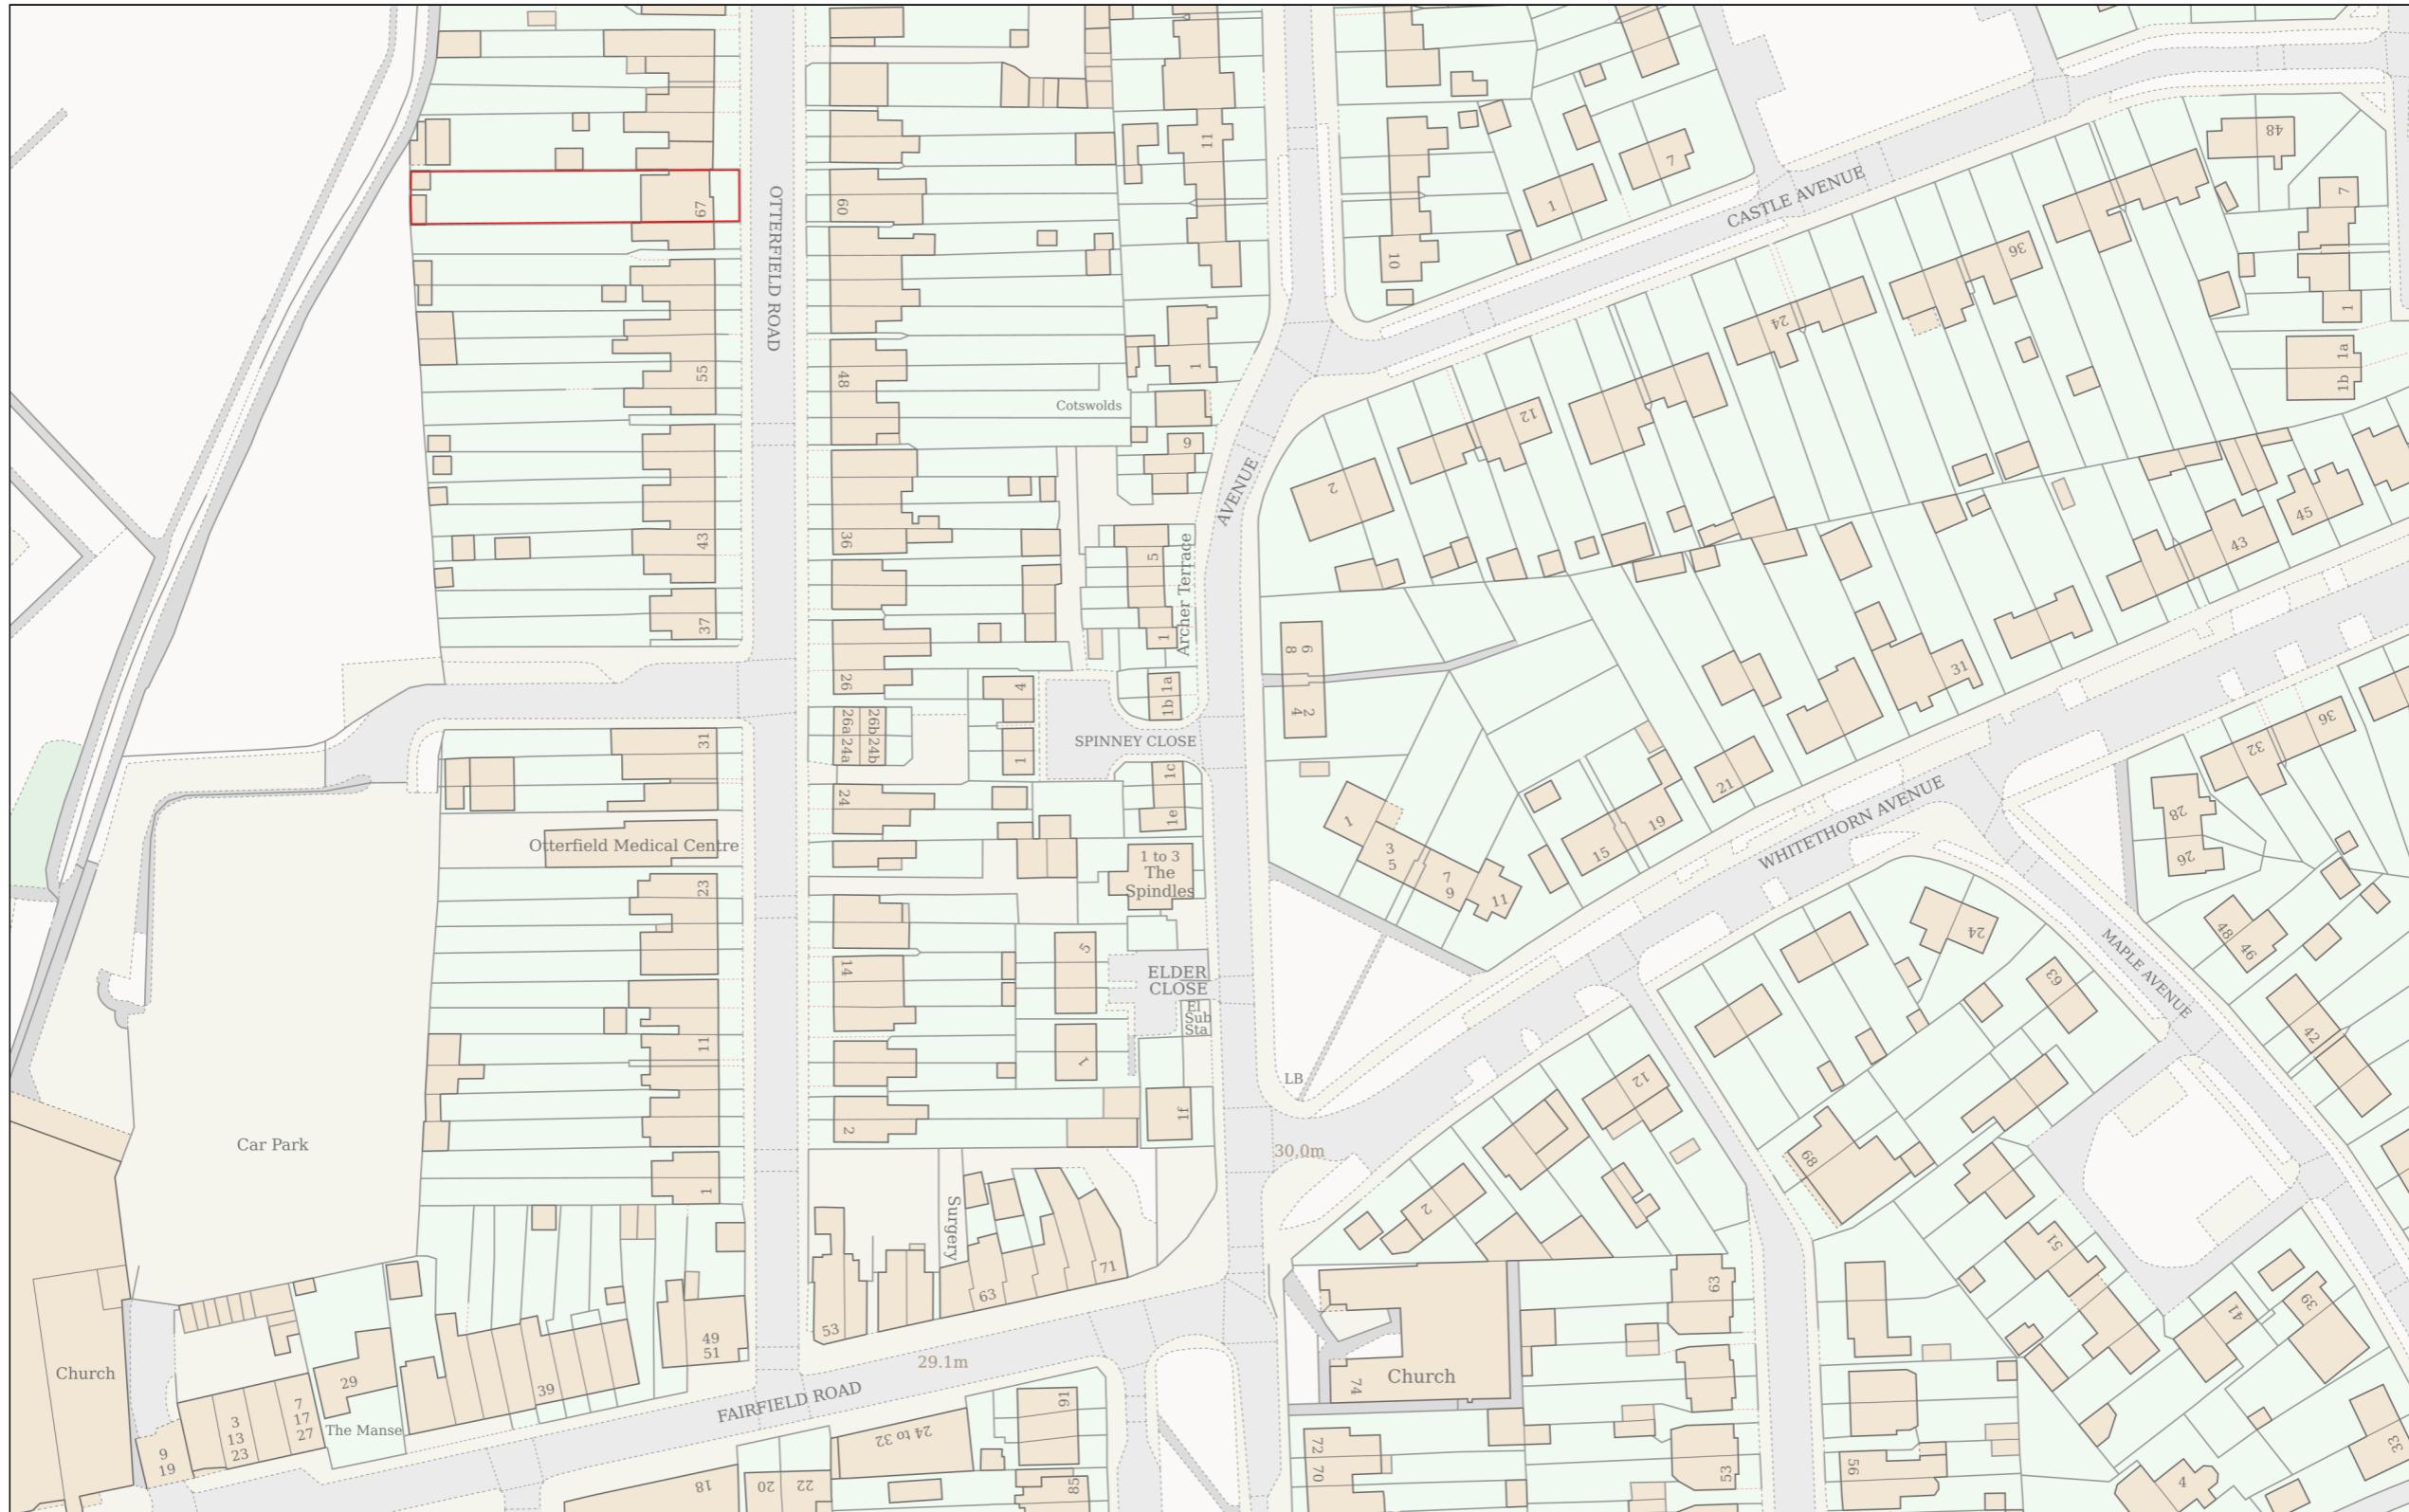

Planning Portal Reference: PP-14339595v1

0 50  
Metres