

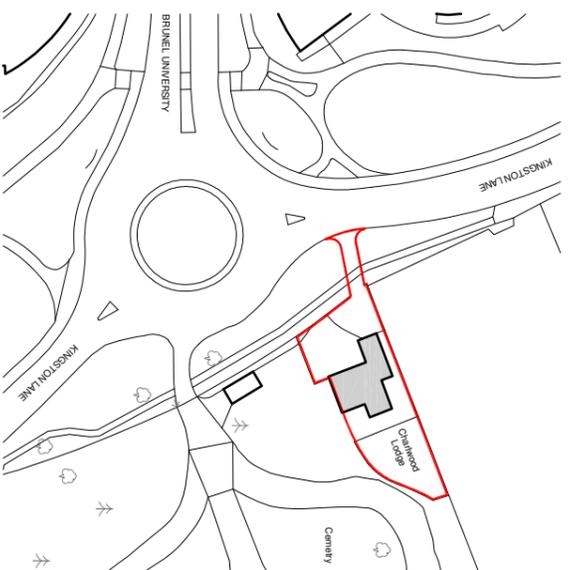
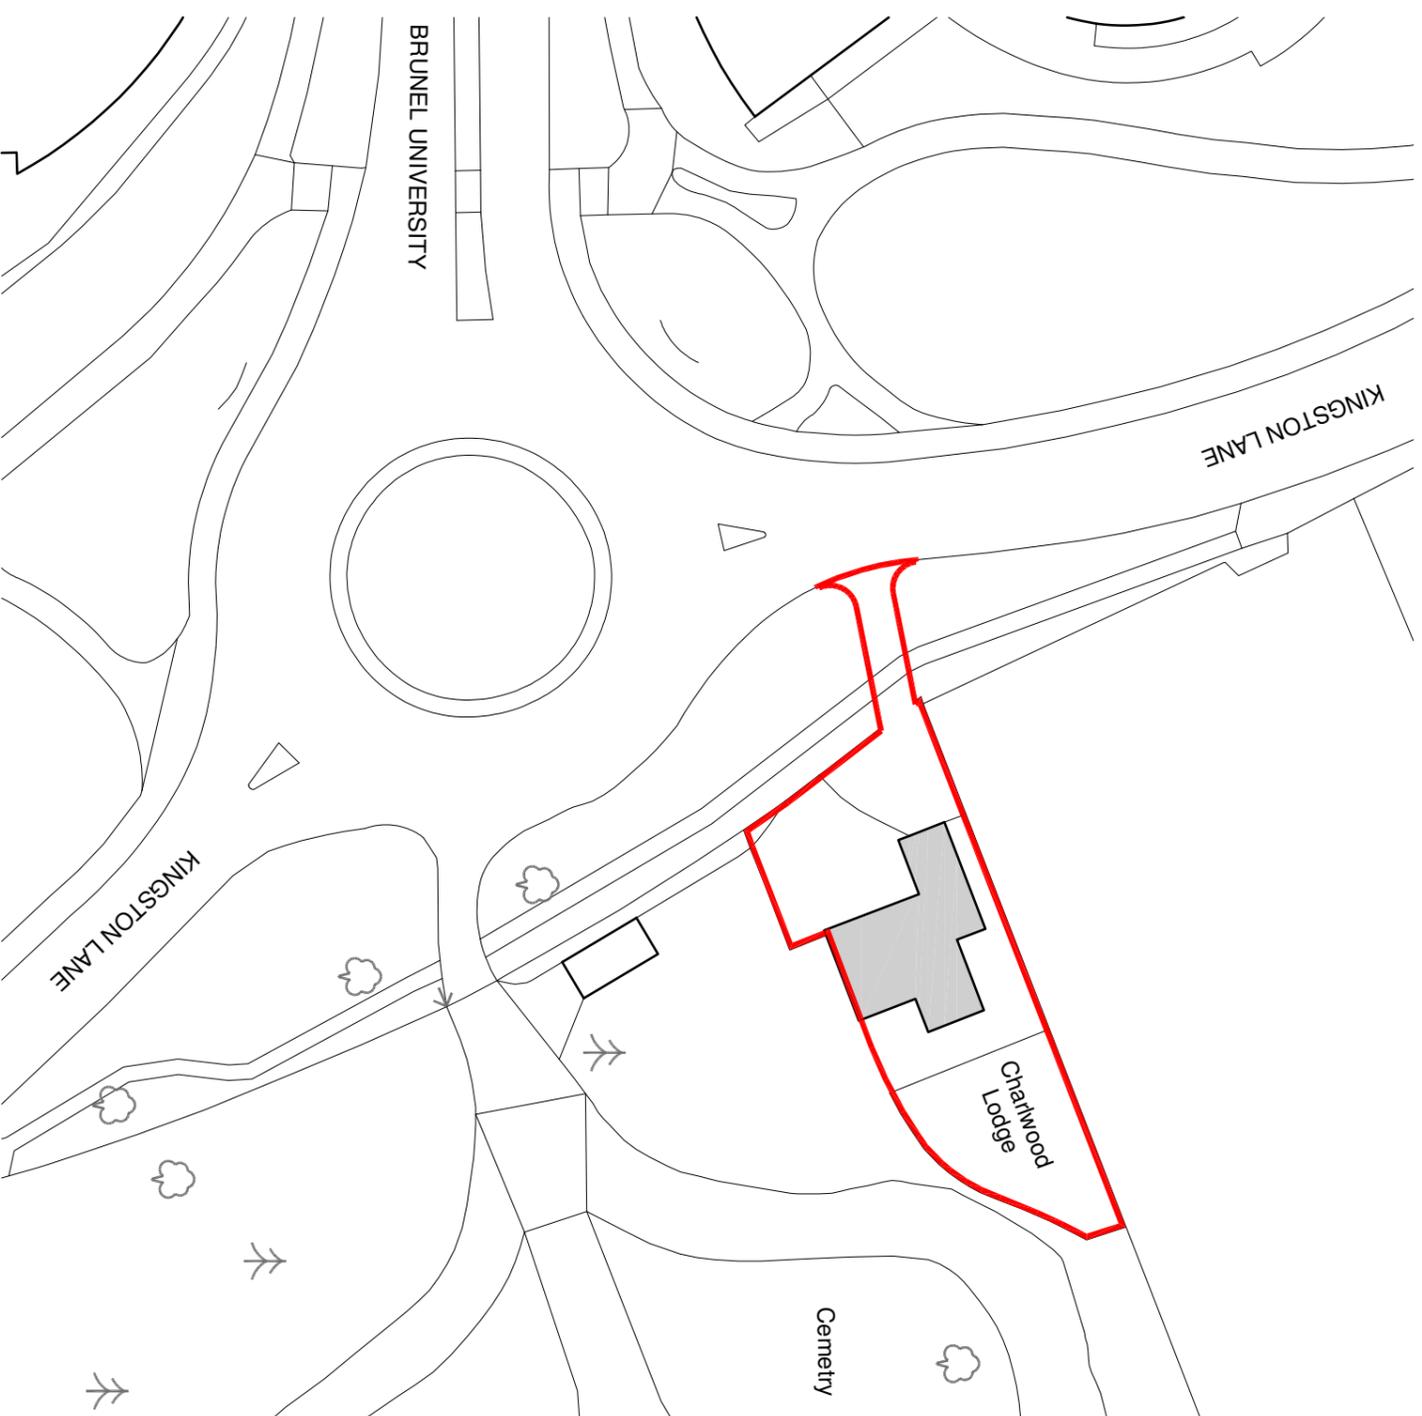




Crown copyright 2025 Ordnance Survey 100053143

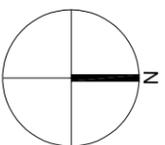

LOCATION PLAN 1:1250

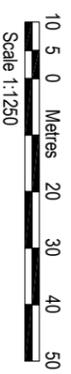

BLOCK PLAN 1:500

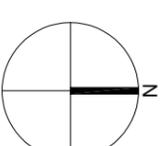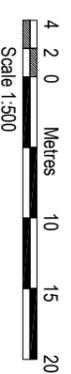

REDLINE	DATE	REV.
	JAN 2025	A

AMENDMENTS

Dimensions, areas and levels shown given in only approximate and subject to site survey. All dimensions are to be provided on site. If a part of a dimension is not shown, the drawing documents and any discrepancies or variations are to be resolved by the architect's drawing and construction. This drawing is subject to change and should be referred to the architect's drawing and construction.



bernard murray design
chartered architect

WWW.BMURRAYDESIGN.CO.UK
13 MERRYFIELDS, UXBRIDGE, MIDDLESEX, UB8 2BT
TEL: 0788 477114 EMAIL: BMURRAYDESIGN@YAHOO.CO.UK

PROJECT
CHARLWOOD LODGE
KINGSTON LANE
UXBRIDGE
UB8 3PN

CLIENT
BOBBY BEHAZADI

DRAWING
LOCATION AND BLOCK PLANS

SCALE 1:1250 & 1:500 @ A3 | DRAWING NUMBER | REV.
DATE FEB 2025 | 1228-1 | A
DRAWN BM