

Design Intent Pack

Uxbridge - 138392

External Signage

APPROVED - XX/XX/22

The Leisure Building, Vine
Street, Uxbridge,
Greater London, UB8 1TB



www.blazesigns.co.uk
T +44 (0) 121 4577715
F +44 (0) 121 4539355

DRAWING SHOWN FOR VISUAL PURPOSES ONLY. ACTUAL SIGNAGE CONSTRUCTION (MANUFACTURE, MATERIALS & TECHNIQUES) MAY DIFFER TO THOSE SHOWN & ARE SUBJECT TO FINAL SITE CONDITIONS
BLAZE STANDARD PAINT FINISH IS 60% SEMI GLOSS.
CLIENT TO ADVISE PRIOR TO APPROVAL IF ANY SPECIAL FINISHES ARE REQUIRED

© THE COPYRIGHT OF THIS DRAWING IS OWNED BY BLAZE SIGNS LIMITED
AND IS NOT TO BE DISCLOSED TO OTHER PERSONS OR TO BE USED FOR
MANUFACTURING PURPOSES WITHOUT PERMISSION.

Contacts

Project Manager:

Jon Daniels
Tel: 07825 713531

Blaze Signs Ltd
JonD@blazesigns.co.uk

Drawn by:

GP
Blaze Signs Ltd

Index

[Page 2](#)
[Page 3-6](#)
[Page 7](#)


Revisions
Proposed Signage / Works
Photo Visual

v9

138392 - Uxbridge - V9 Page 1

Revisions


ITEM 1 - Internally Illuminated Aluminum Panel - Scale 1:25

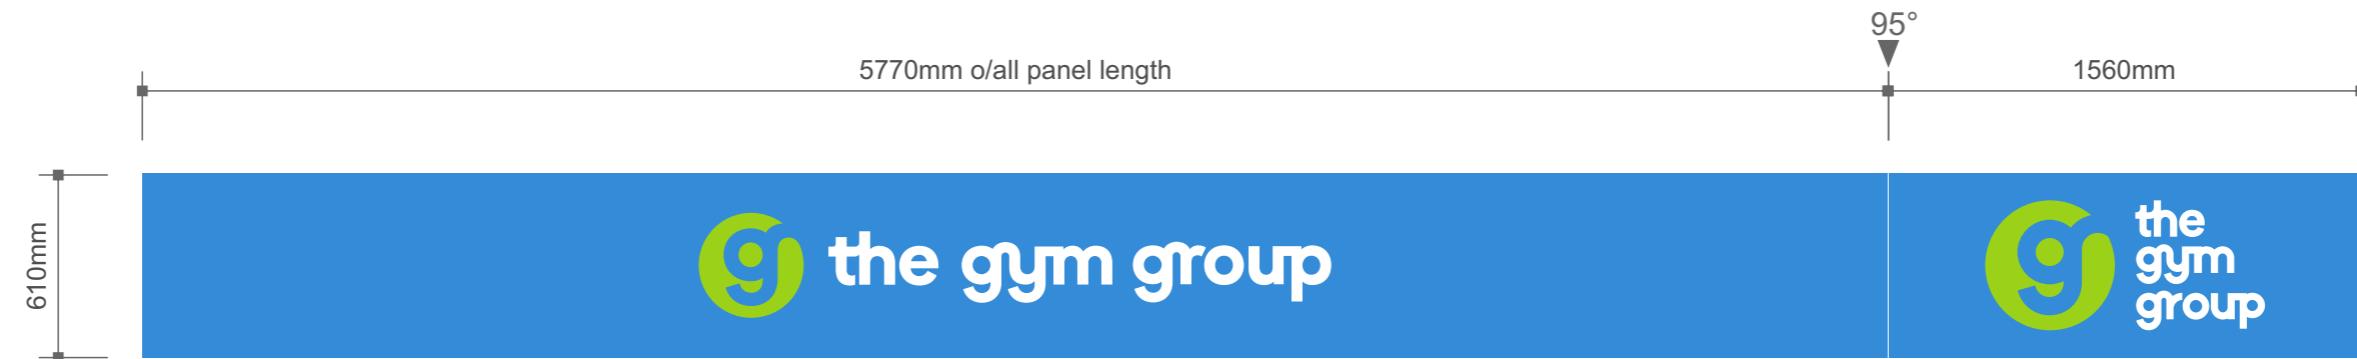

Specification

Folded stencil cut aluminium fascia internally illuminated,
fitted over existing signage.

ITEM 2 & 3 - Folded Aluminium Sign - Scale 1:30

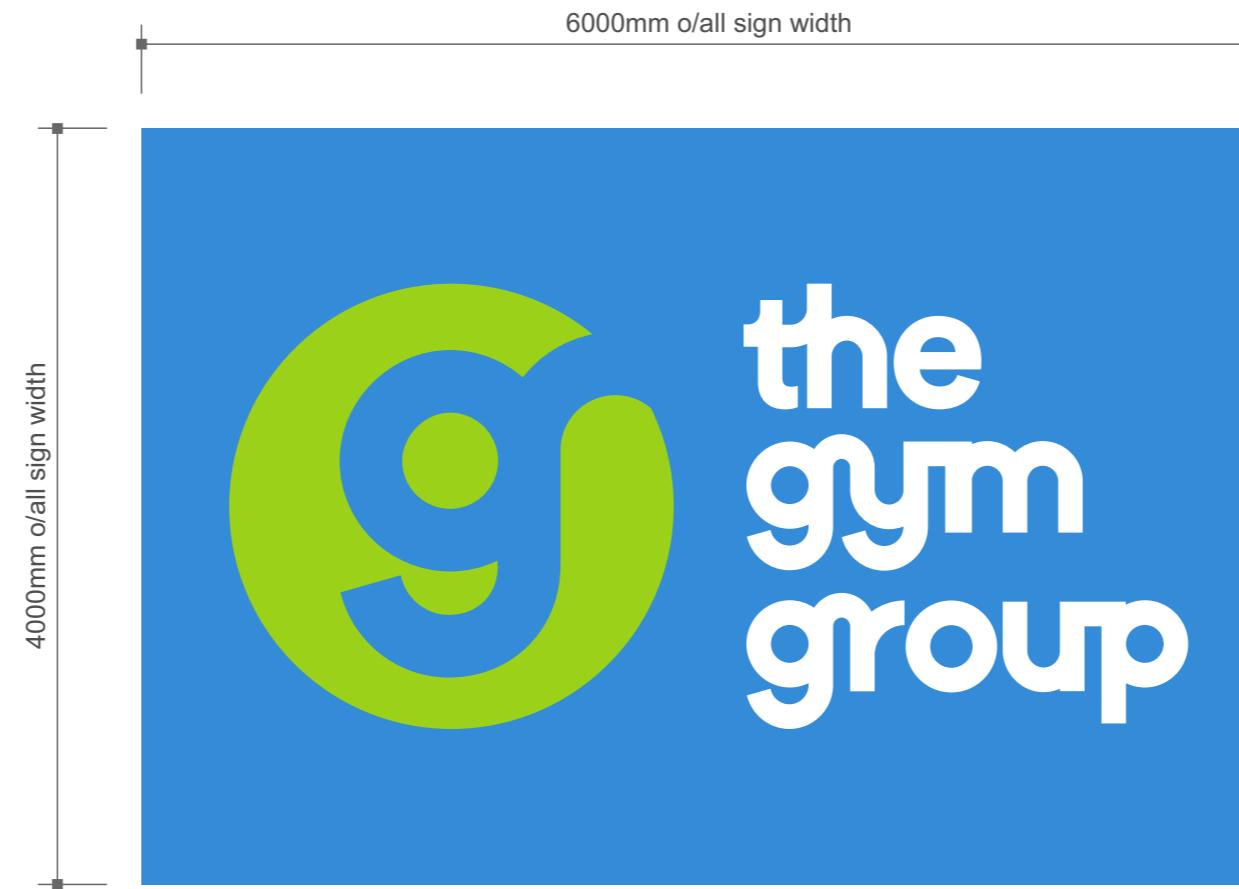


Specification

2-OFF

Folded aluminium panel, painted blue PMS Process Blue with vinyl graphics applied to the face. Returns TBC.


ITEM 4 - Projecting Sign - Scale 1:8

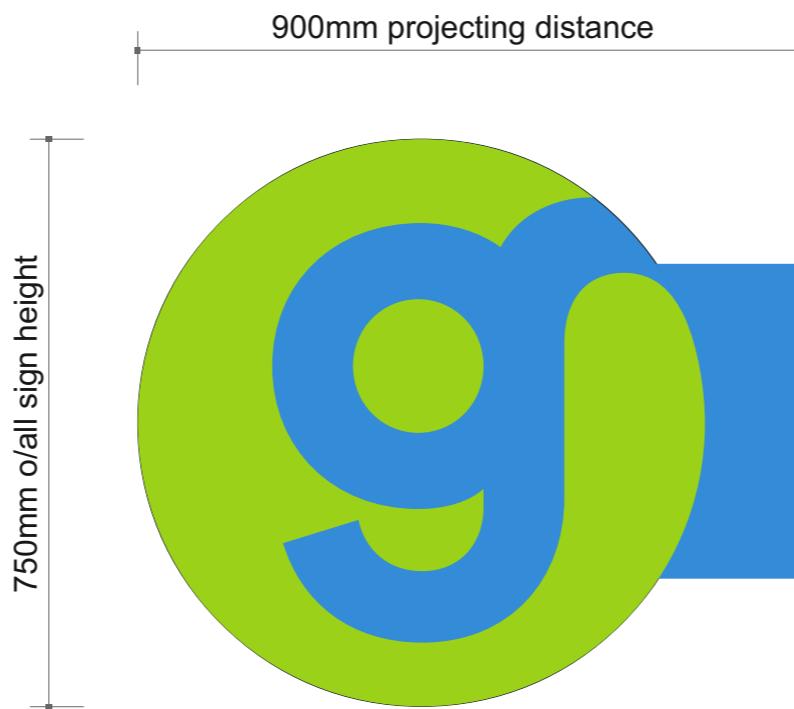


Specification

Fabricated aluminium projecting sign painted PMS 279C, fitted with fully illuminated acrylic face panels c/w translucent green vinyl. Internally illuminated via LEDs.

Section detail - 1:10

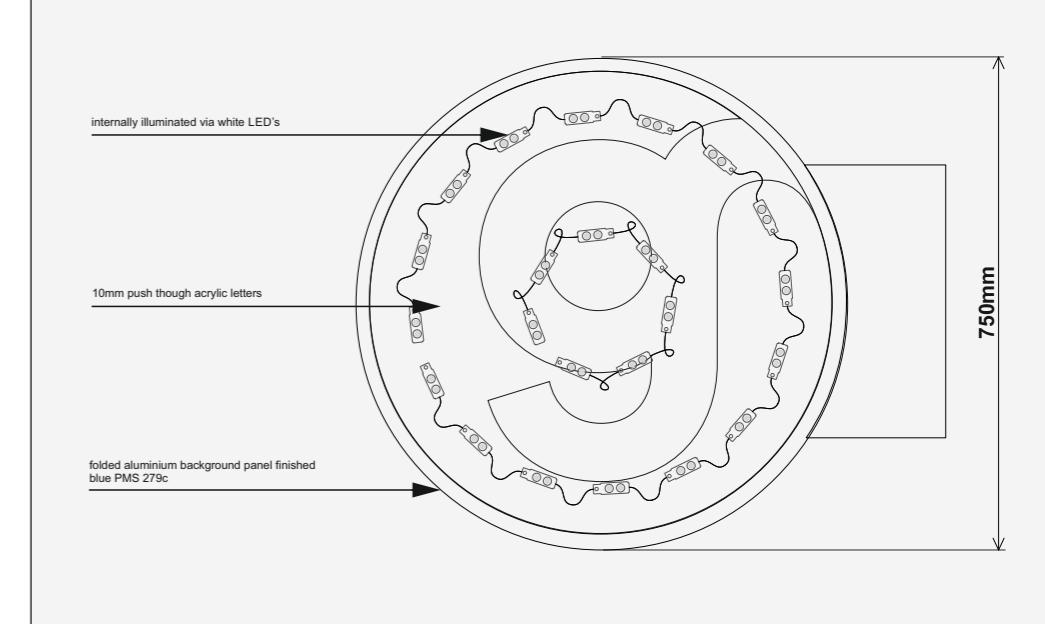

ITEM 5 - USP Window Vinyls - Scale 1:16

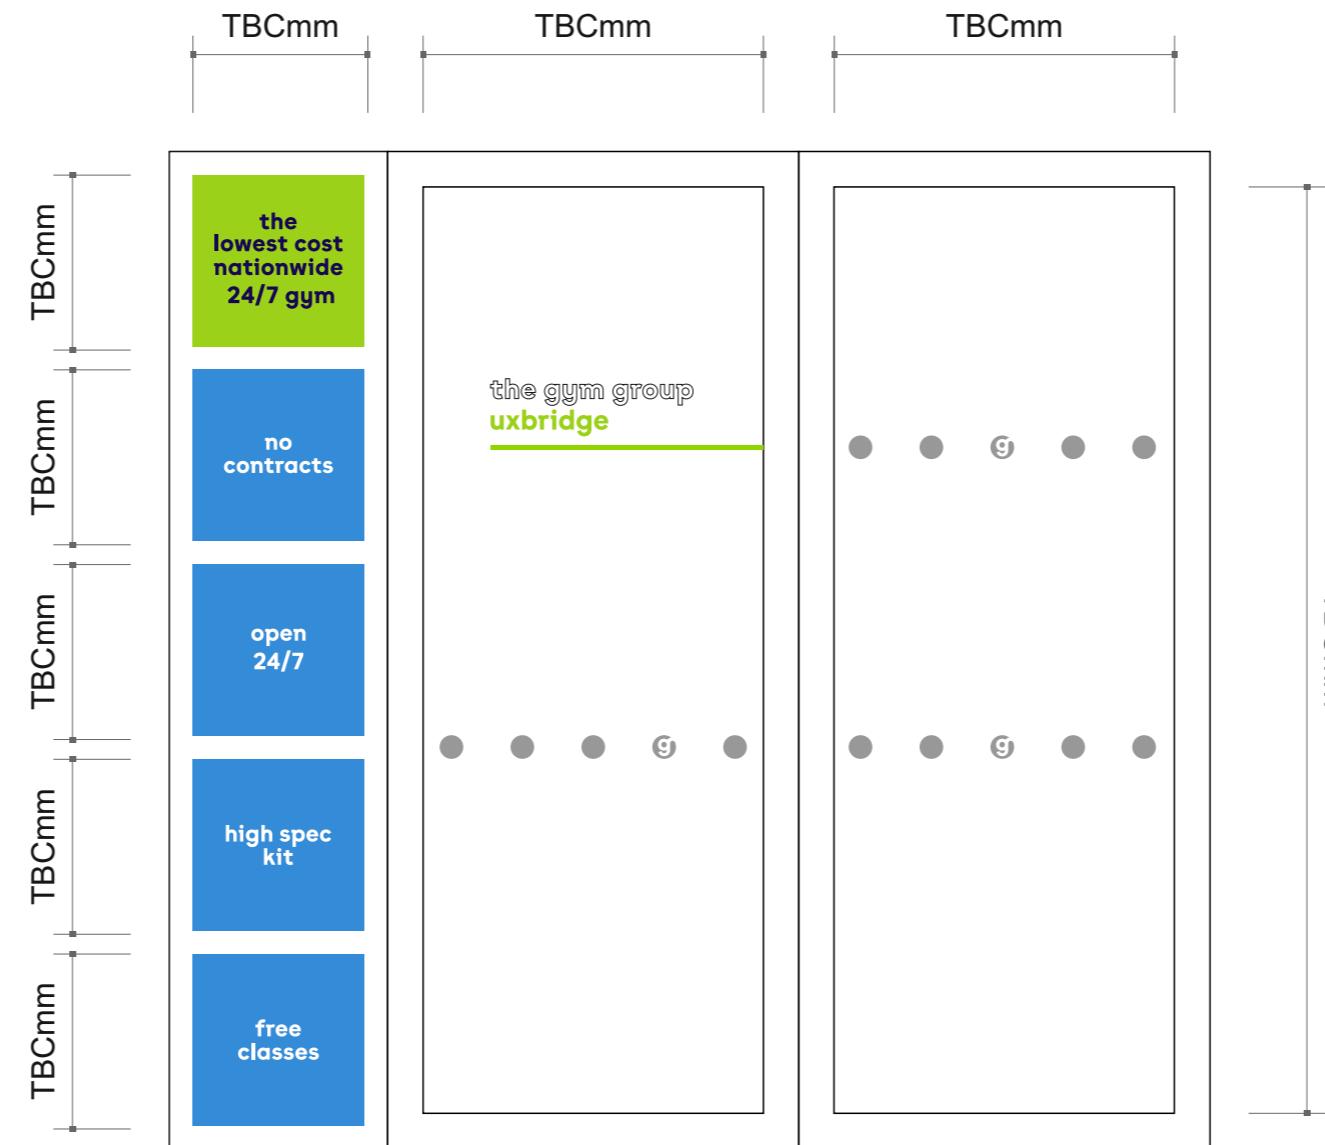

Specification

Digitally printed USP vinyls to be fitted to glazing on LHS of entrance doorway.

Photo Visuals

