
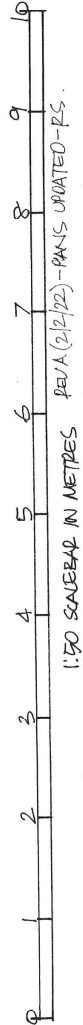
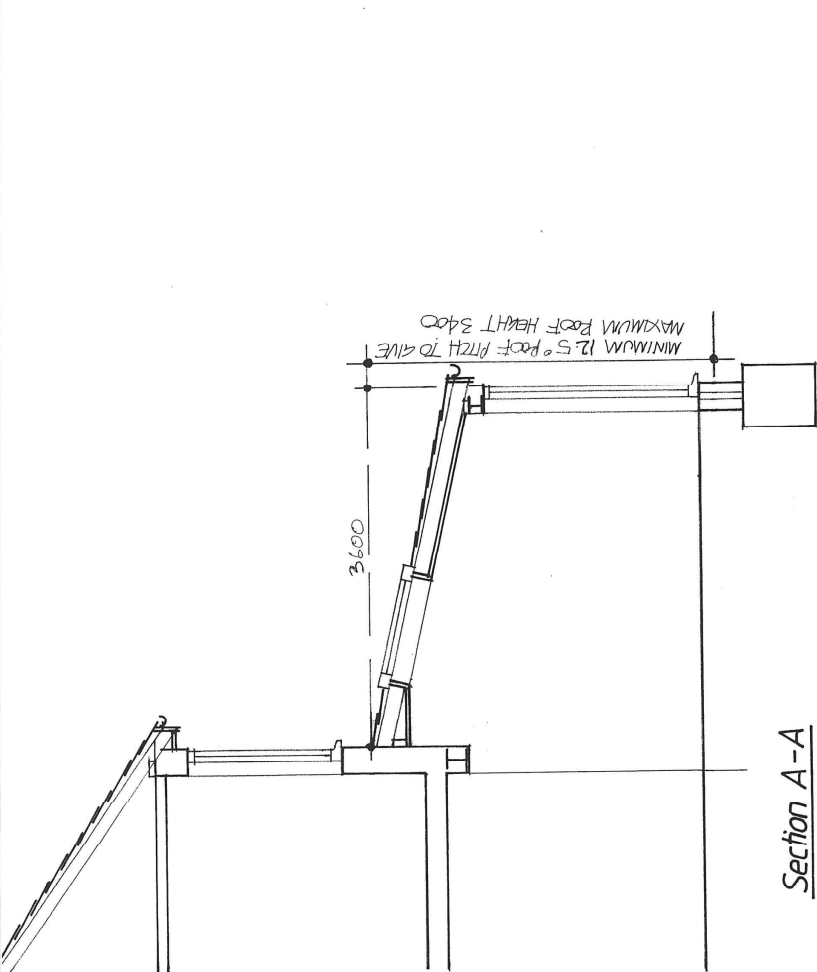


Ground Floor

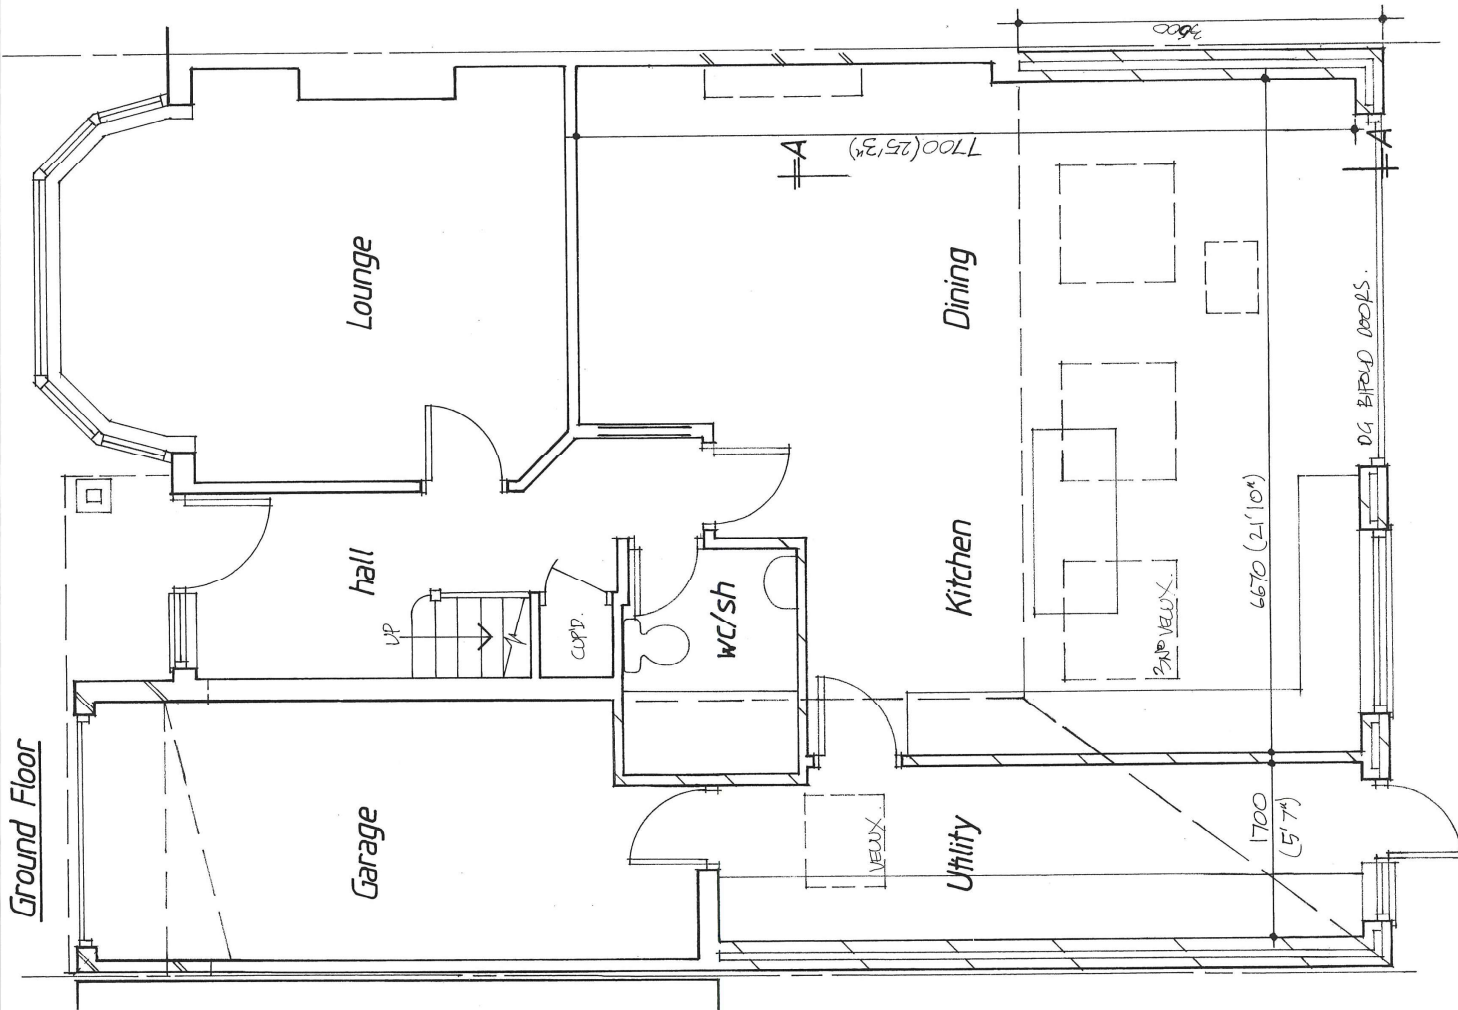

Project: 13 Croft Gdns., Ruislip, HA4 3EY Proposed G.F. Plan + Section	RICHARD SNEESBY ARCHITECTS Chartered Architects & Development Consultants 1 BIDEFORD CLOSE EDGWARE MIDDLESEX HA8 6DB TEL: 020 8951 0900 MOBILE: 07828 995354 EMAIL: richardsneesbyarchitects@hotmail.co.uk
Drawn: £5. Drwg no: 211029/02 Revision: A	Scale: 1:50 Date: January 2022