

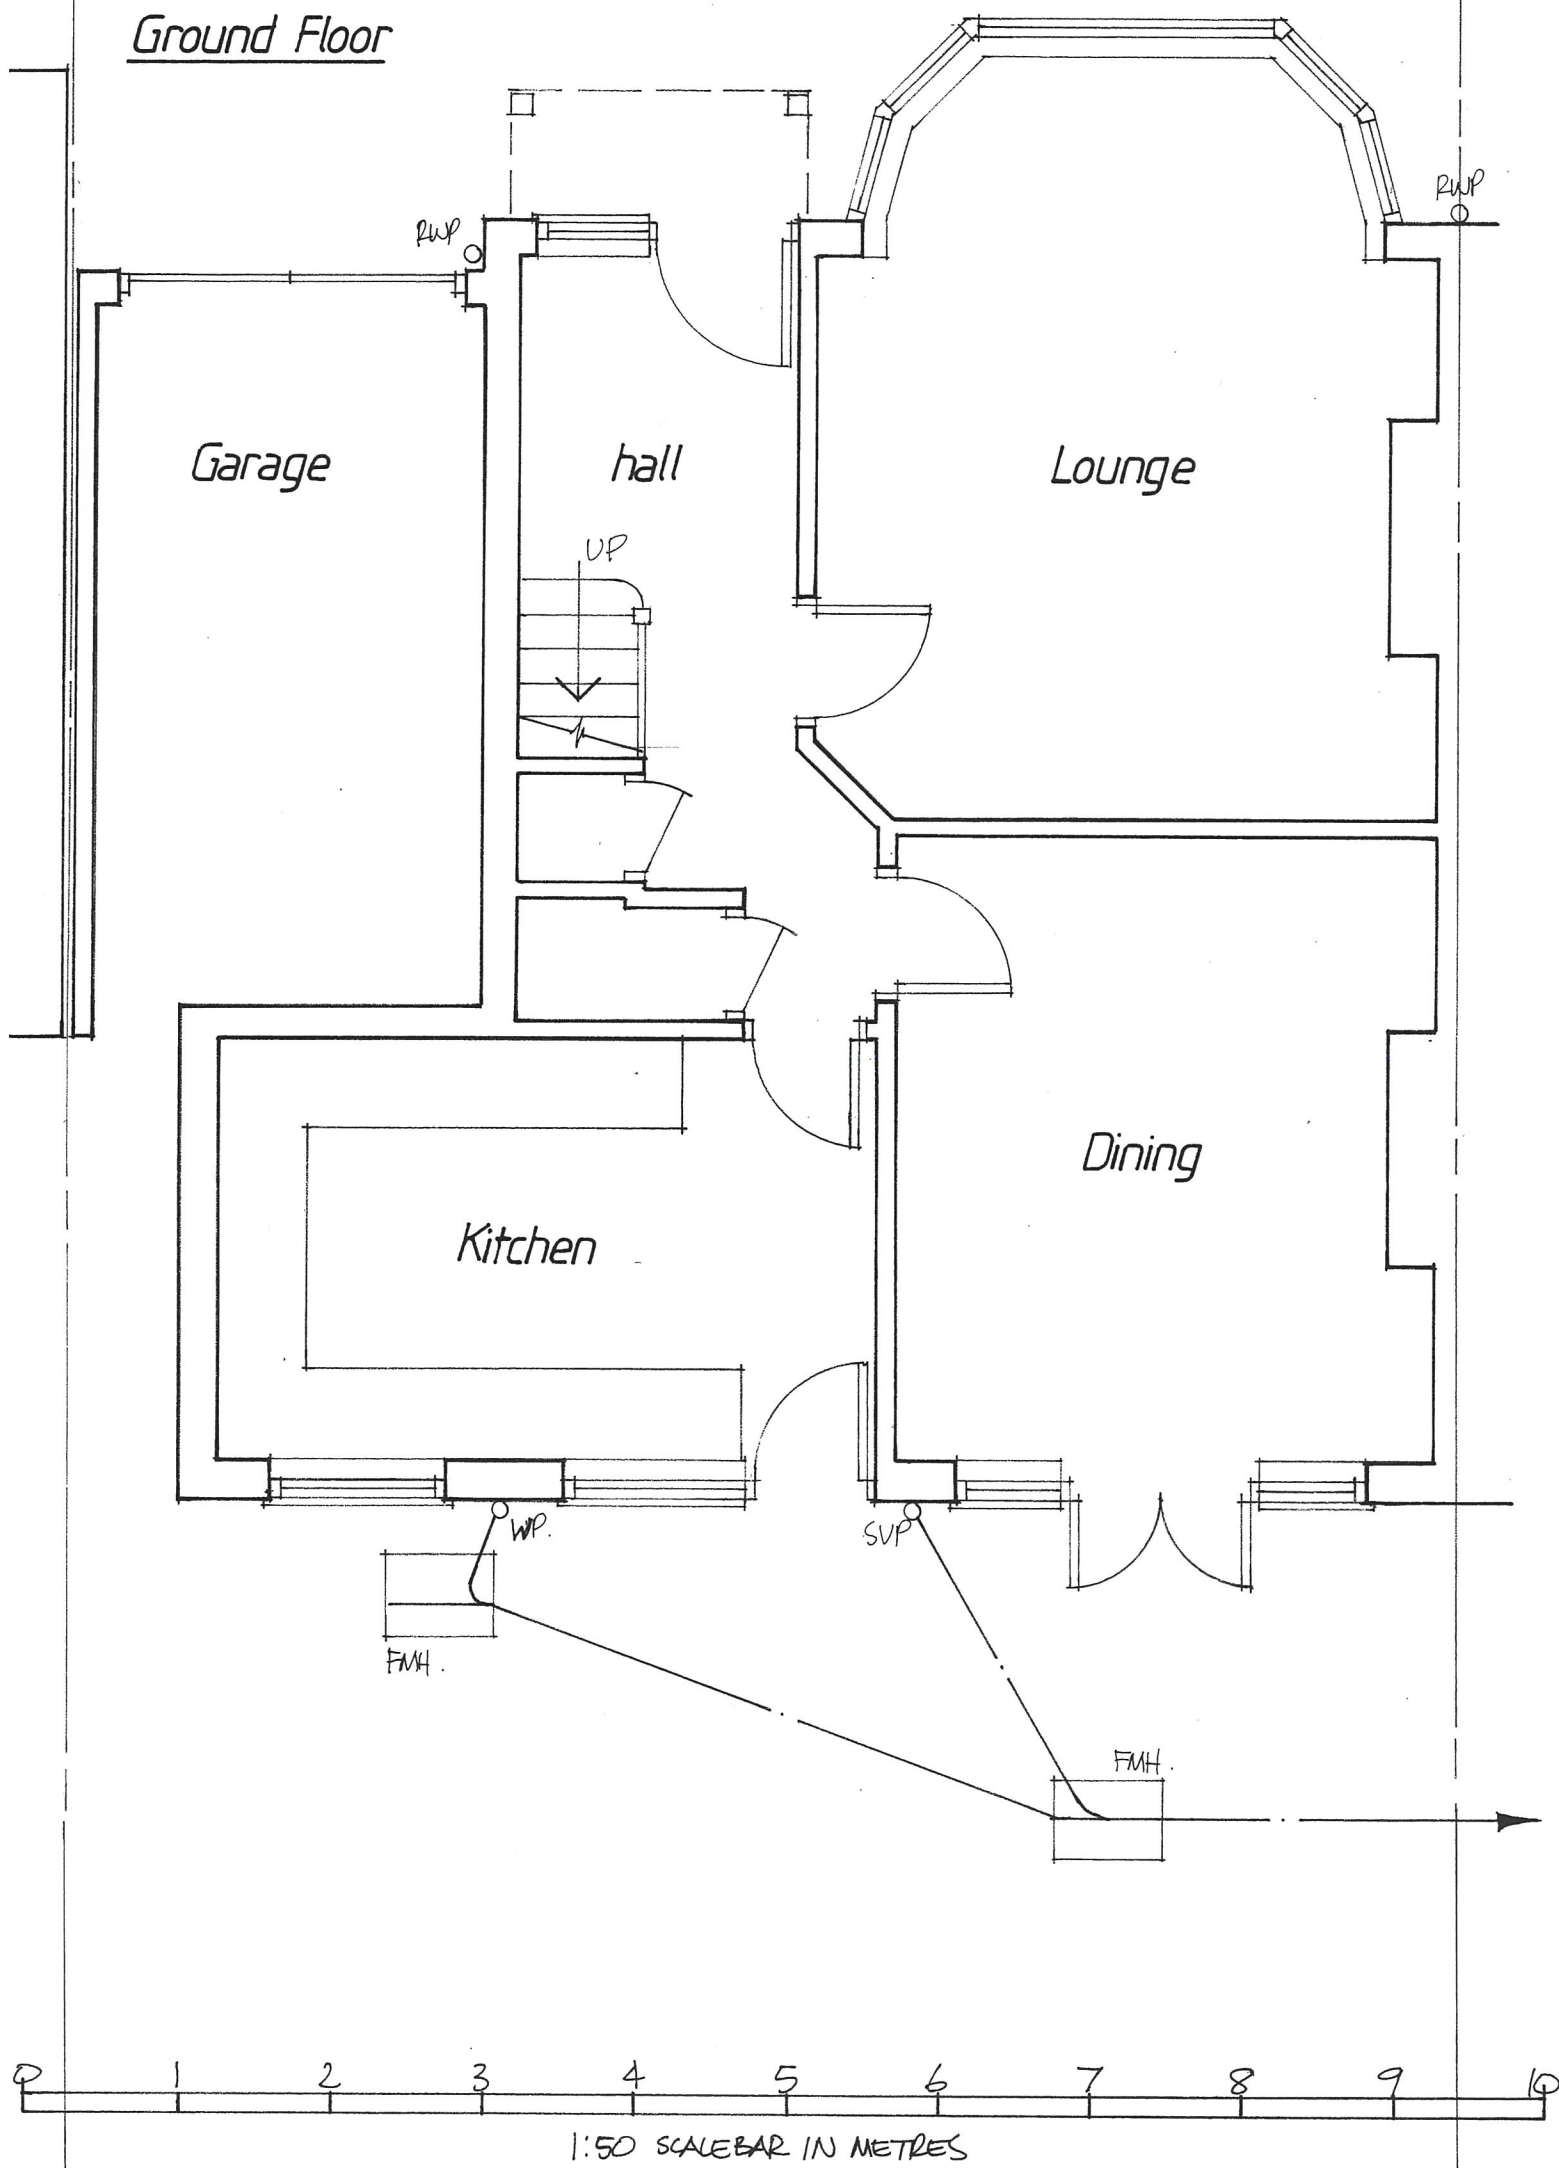


# Ground Floor

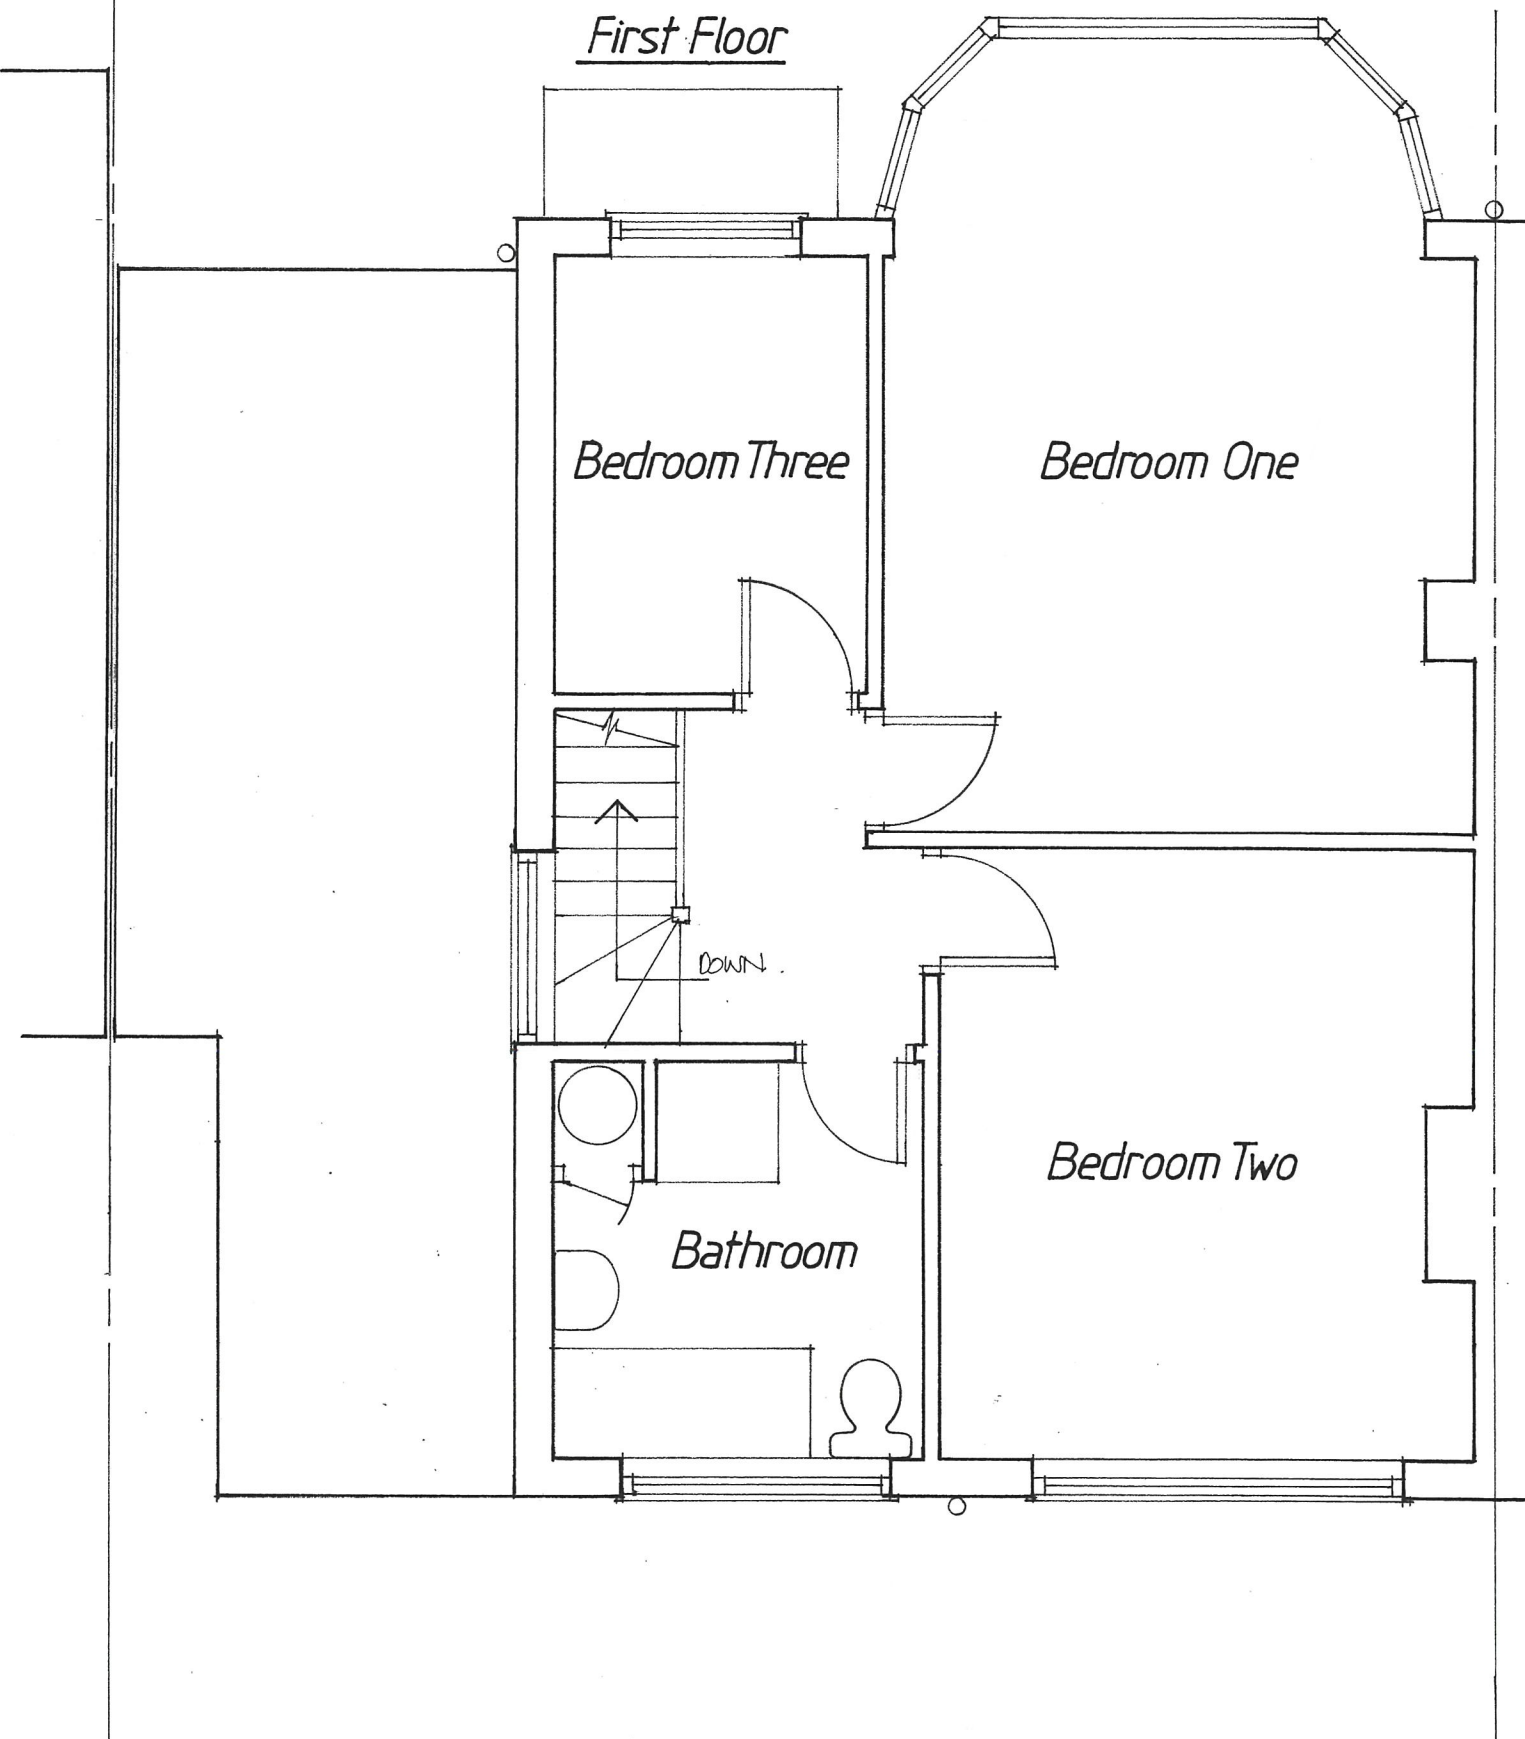

# First Floor

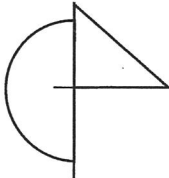

|   |                    |                                                                                 |                                 |
|---|--------------------|---------------------------------------------------------------------------------|---------------------------------|
|  <div><b>RICHARD SNEESBY ARCHITECTS</b><br/>Chartered Architects &amp; Development Consultants<br/>1 BIDEFORD CLOSE EDGWARE MIDDLESEX HA8 6DB<br/>TEL: 020 8951 0900 MOBILE: 07828 959354<br/>EMAIL: richardsneesbyarchitects@hotmail.co.uk</div> |                    | Project:<br><i>13 Croft Gdns, Ruislip, HA4 3EY</i><br><br><i>Existing Plans</i> |                                 |
| Scale: 1:50   | Date: January 2022 | Drawn: RS                                                                       | Drwg no: 211029/01<br>Revision: |