

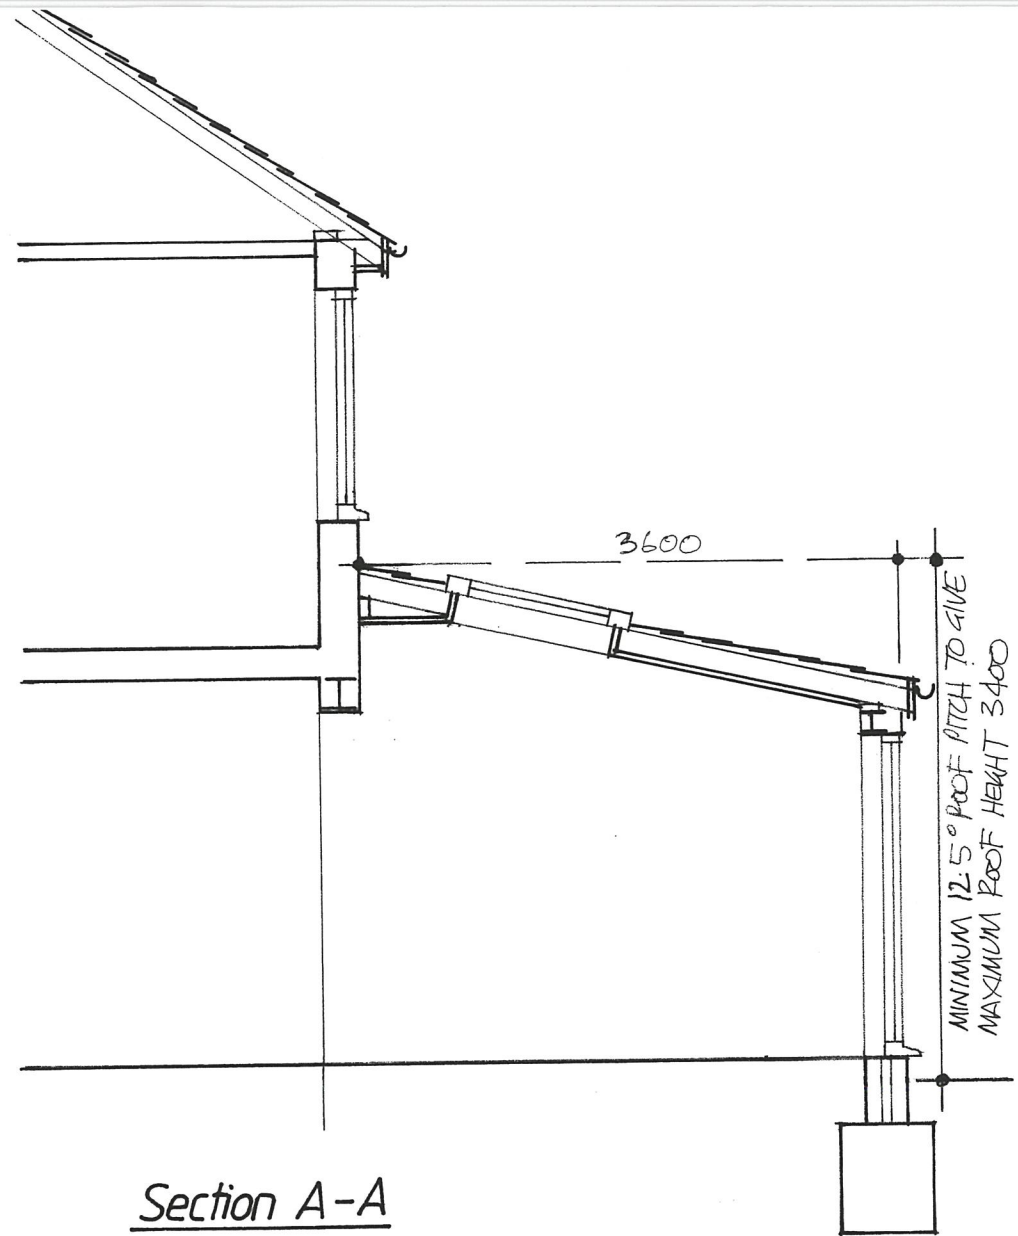
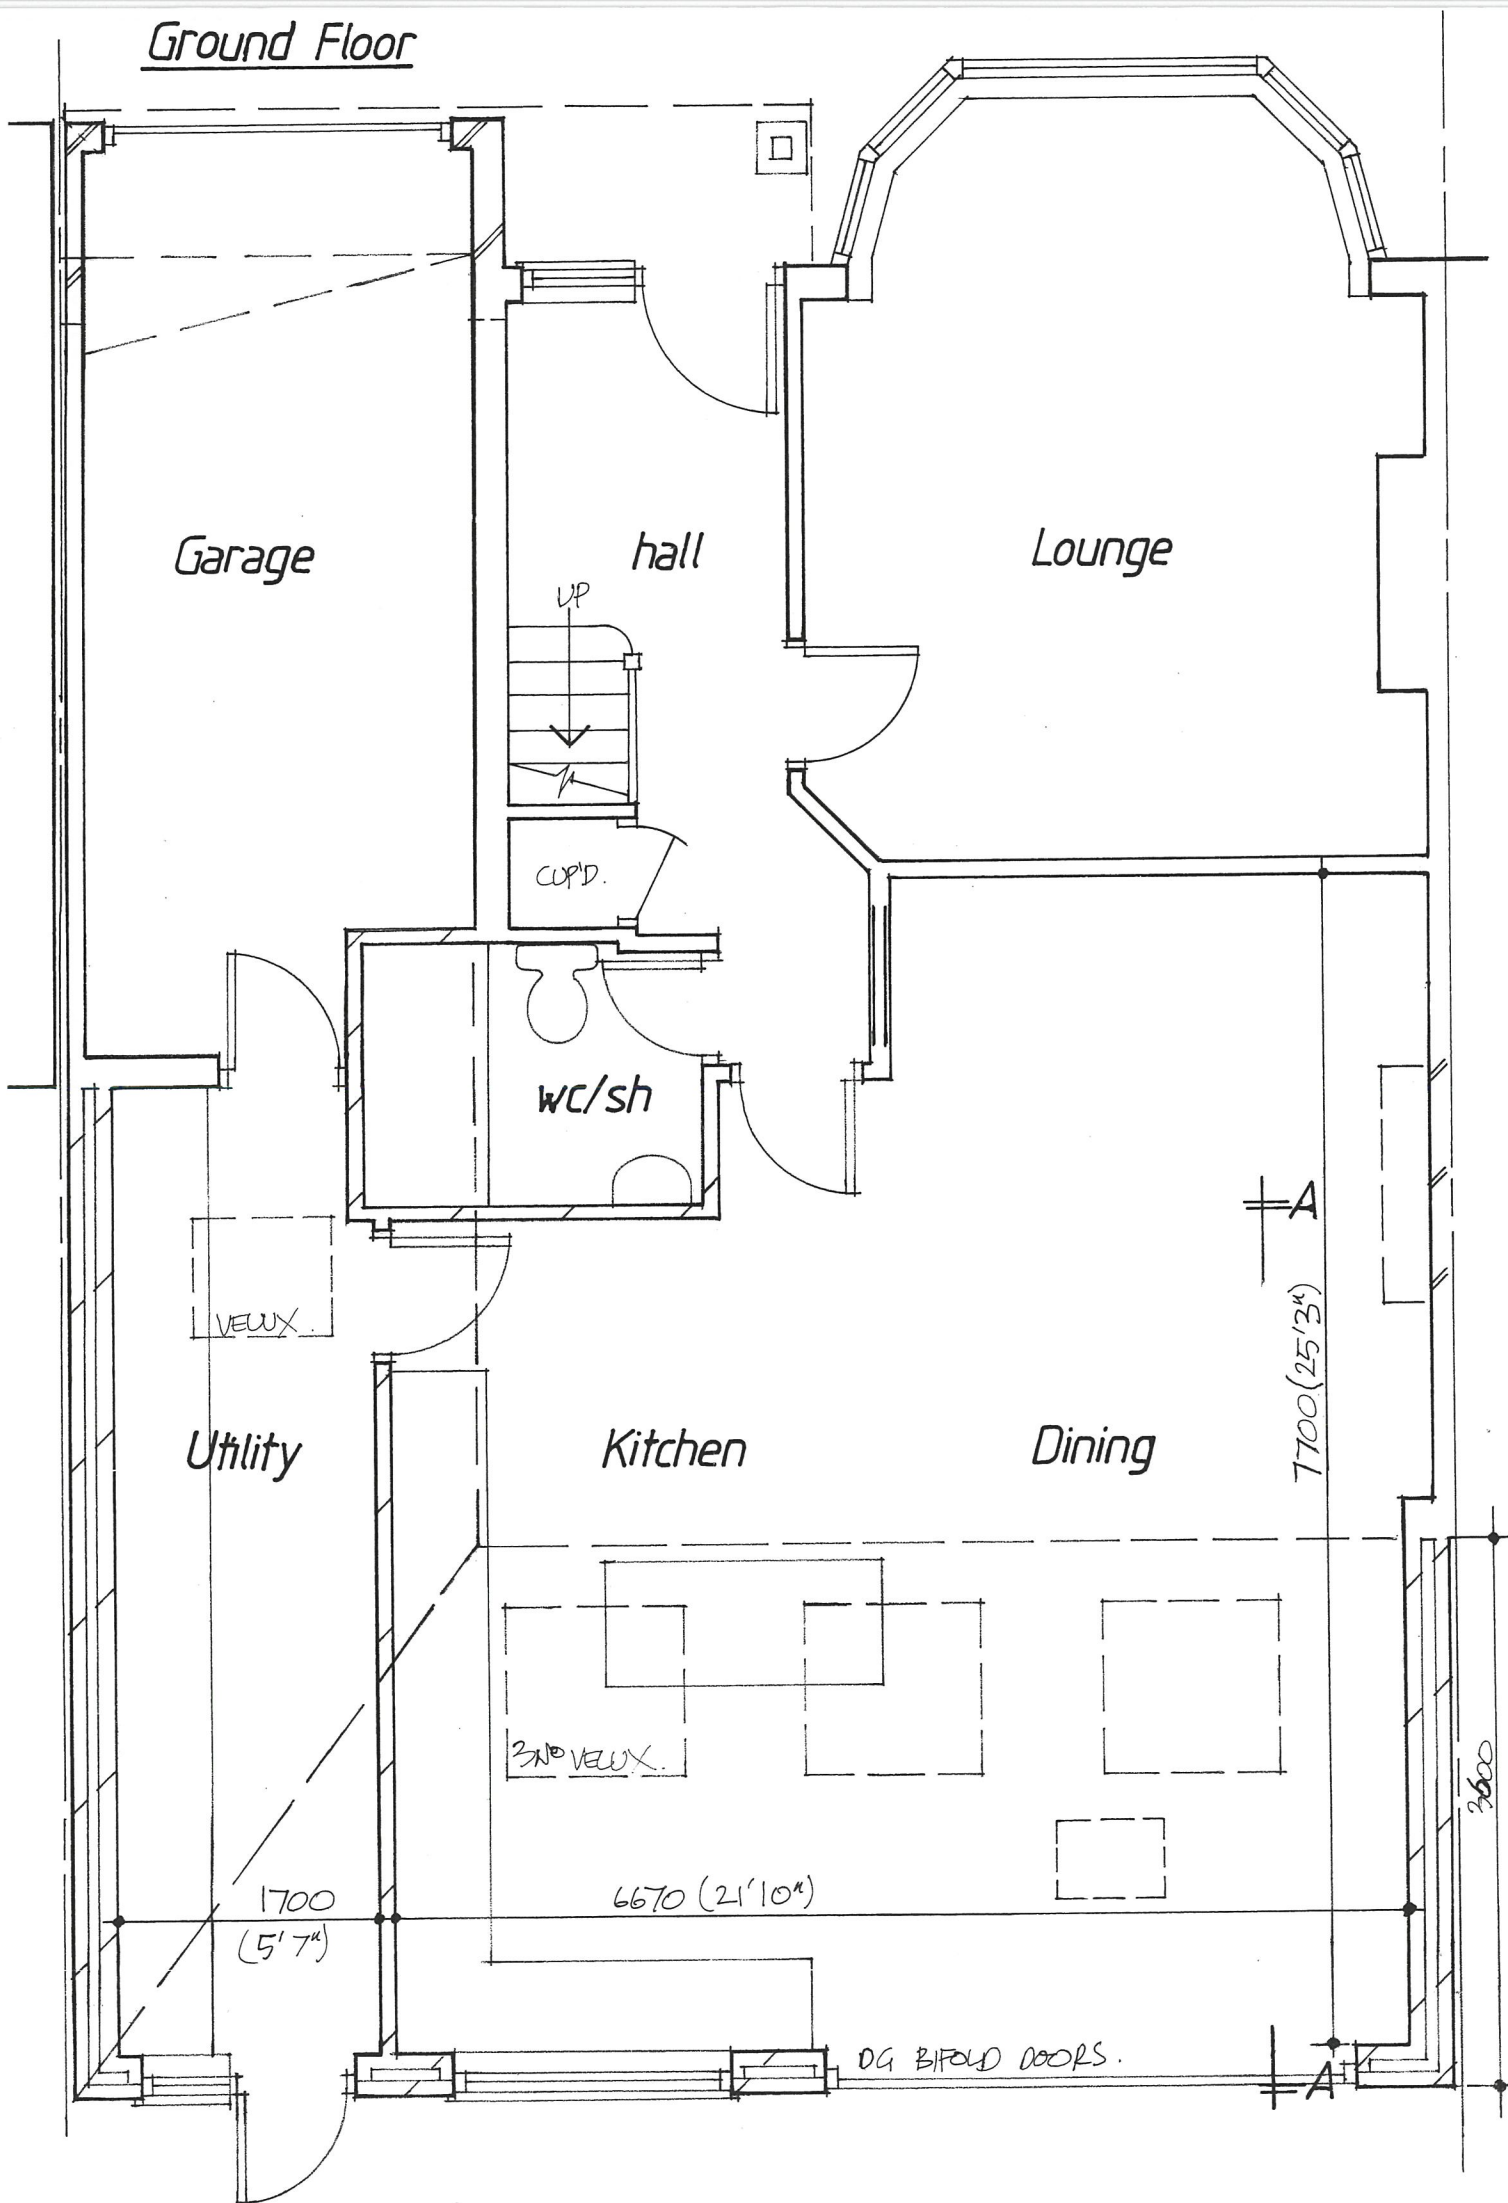


Ground Floor

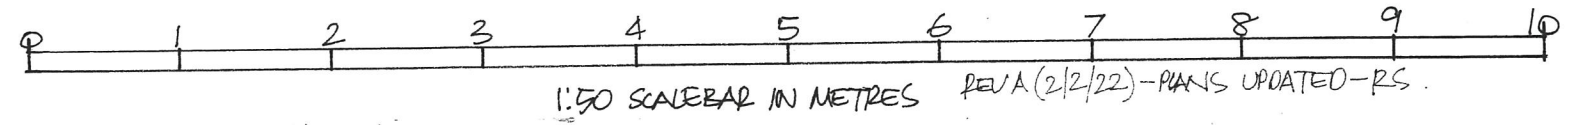


Section A-A

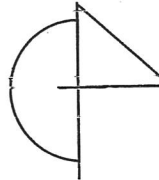

 RICHARD SNEESBY ARCHITECTS Chartered Architects & Development Consultants 1 BIDEFORD CLOSE EDGWARE MIDDLESEX HA8 6DB TEL: 020 8951 0900 MOBILE: 07828 959354 EMAIL: richardsneesbyarchitects@hotmail.co.uk	Project: 13 Croft Gdns., Ruislip, HA4 3EY Proposed G.F. Plan+ Section		
Scale: 1:50	Date: January 2022	Drawn: <i>RS</i>	Drwg no: 211029/02 Revision: A

Existing Elevations

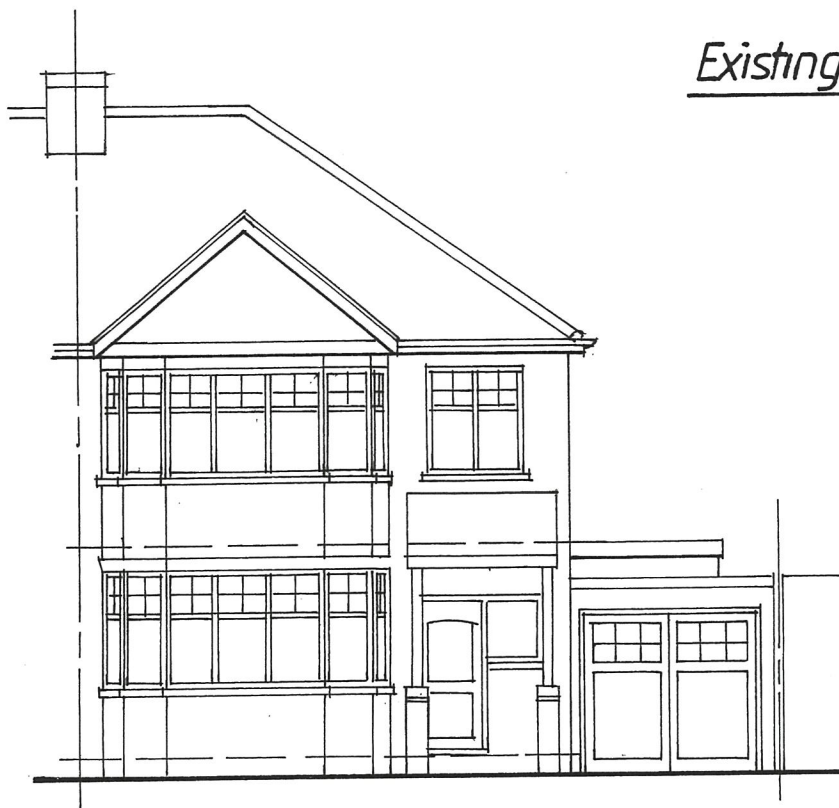

Front






Rear



Side


Proposed Elevations

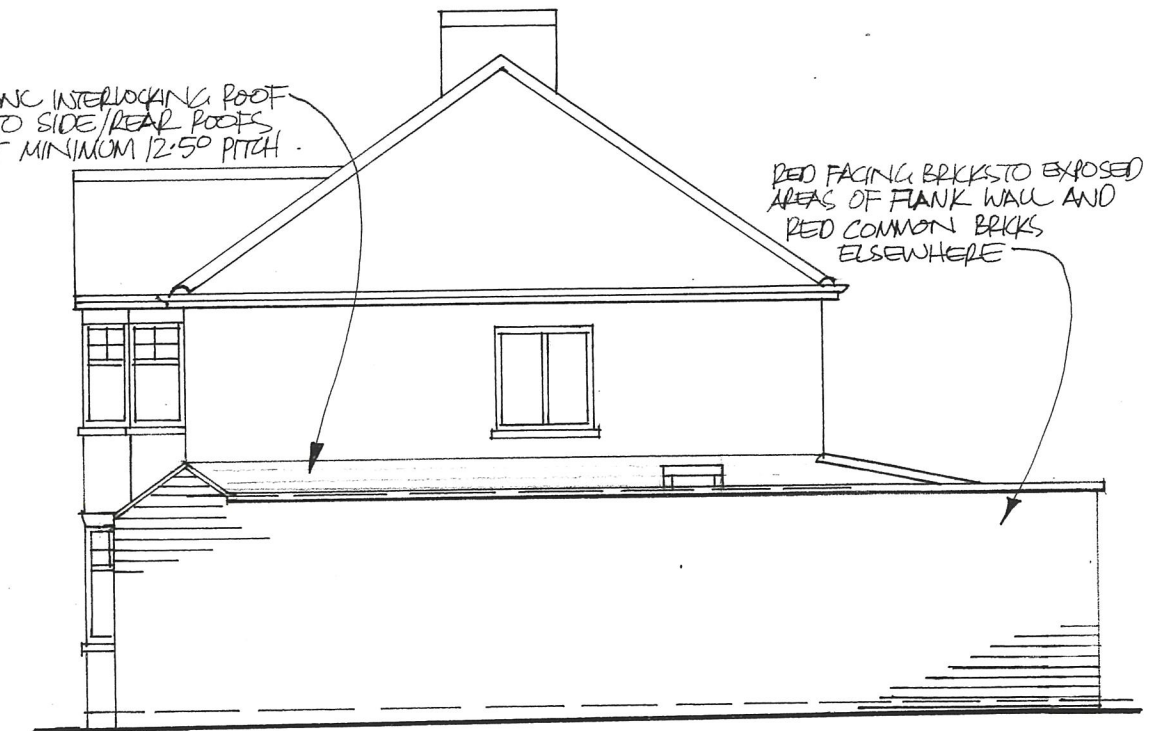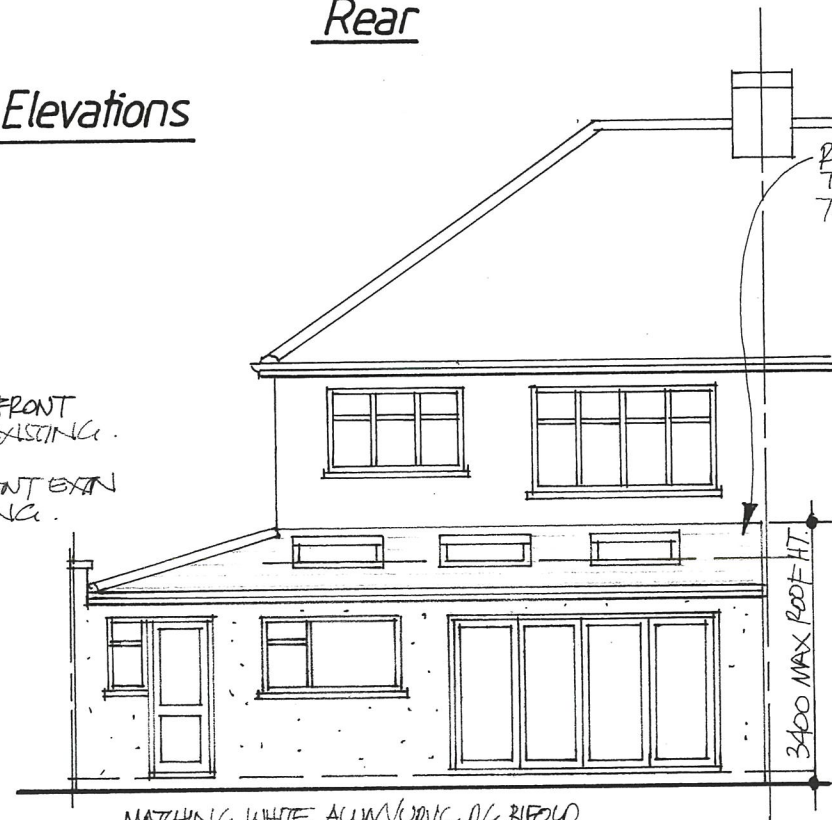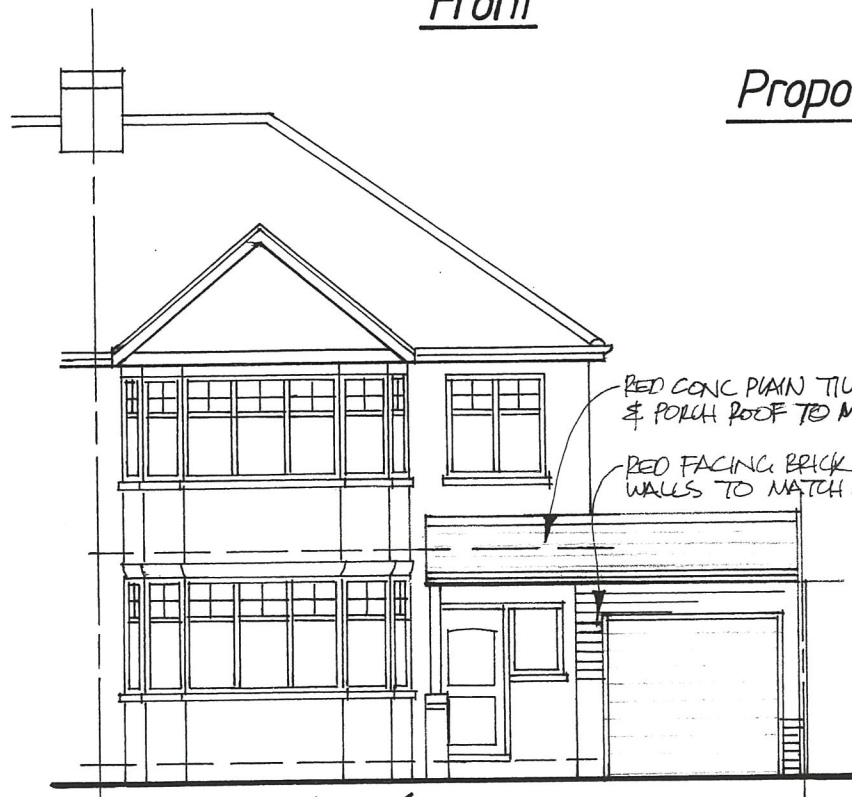

MATCHING WHITE ALUM/UPVC OR BIFOLD DOORS & WINDOWS TO REAR EXTN & 3400 VELUX WINDOWS TO ROOF.


0 1 2 3 4 5 6 7 8 9 10 11 12 1:100 SCALE BAR IN METRES

RED FACING BRICKS TO SIDE ADJOINING P/W BOUNDARY TO MATCH EXISTING

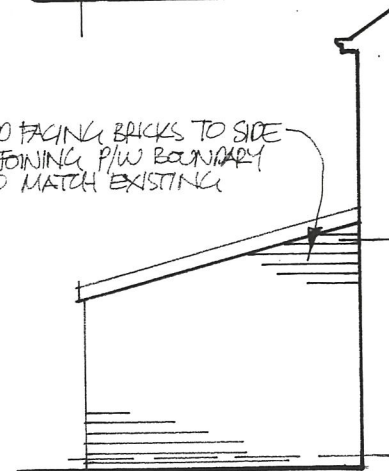

Side to P/W Boundary

REV A (10/2/22) - ELEVATIONS UPDATED - RS

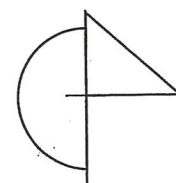

RICHARD SNEESBY ARCHITECTS

Chartered Architects & Development Consultants

1 BIDEFORD CLOSE EDGWARE MIDDLESEX HA8 6DB

TEL: 020 8951 0900 MOBILE: 07828 959354

EMAIL: richardsneesbyarchitects@hotmail.co.uk

Scale: 1:50

Date: February 2022

Project:

13 Croft Gdns., Ruislip, HA4 3EY

Elevations

Drawn: RS

Drwg no: 211029/03

Revision: A