
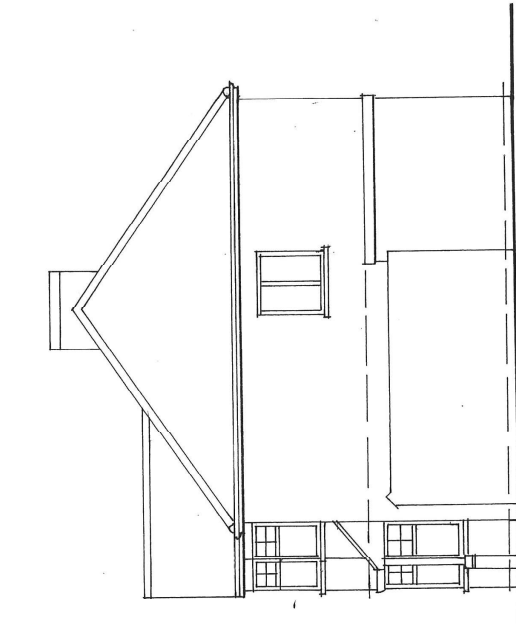
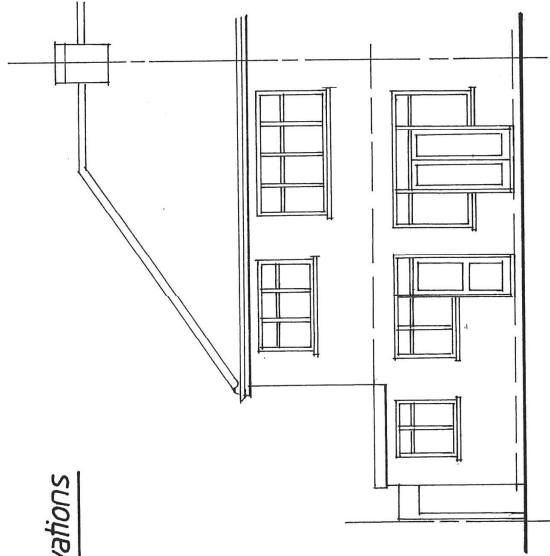


Existing Elevations



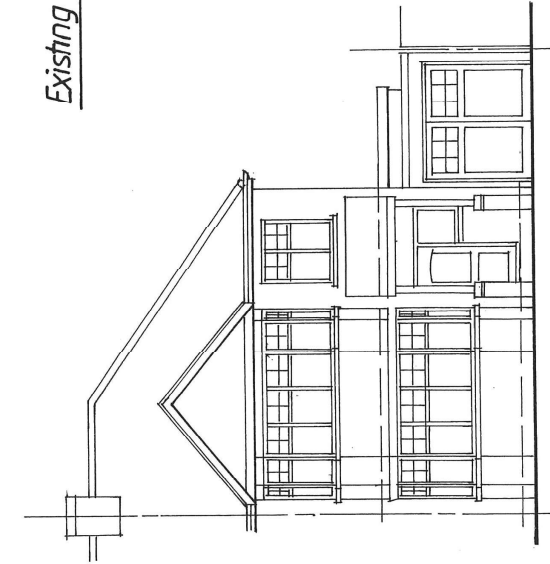


Front

Rear

Side

Proposed Elevations

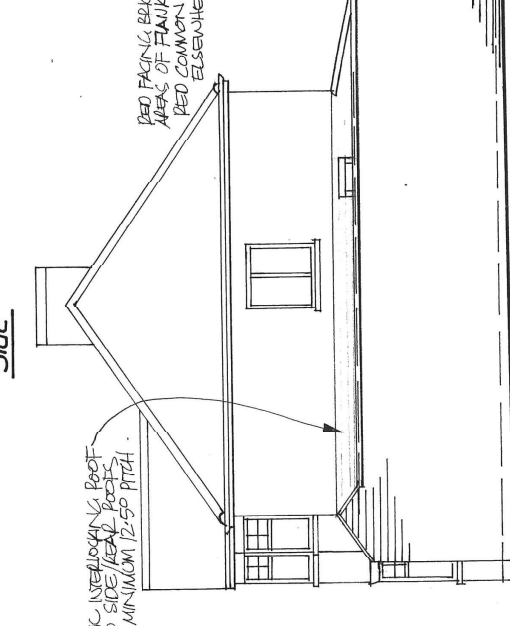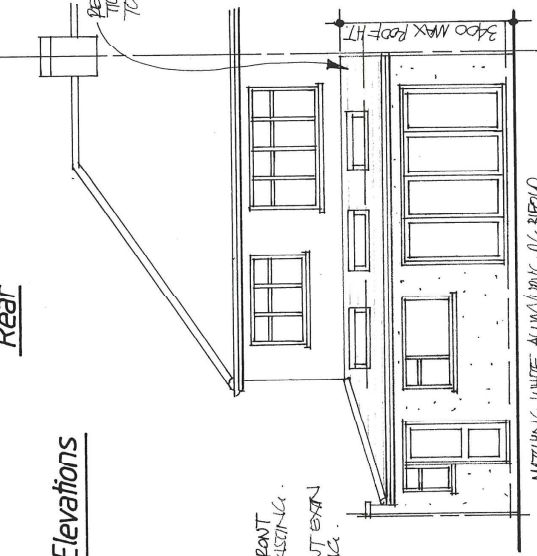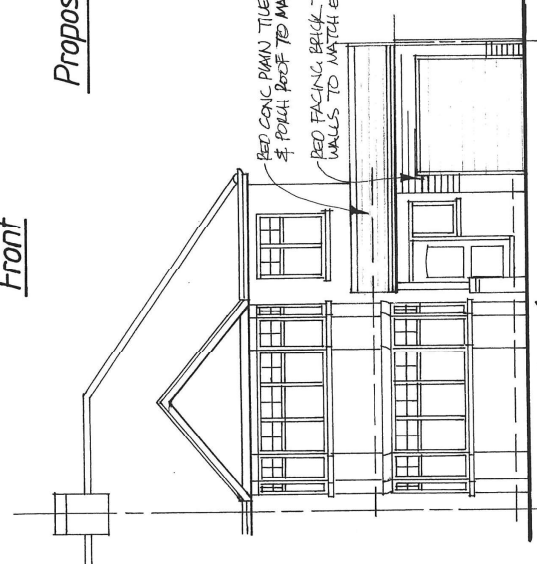

MATCHING WHITE ALUMINIUM GL BROAD DOORS & WINDOWS TO REAR EXTN & 3RD FLOOR WINDOWS TO ROOF.

RED FACING BRICKS TO SIDE APPROXIM. P/W BOUNDARY TO MATCH EXISTING

0 1 2 3 4 5 6 7 8 9 10 11 12 1:100 SCALEBAR IN METRES

RICHARD SNEESBY ARCHITECTS Chartered Architects & Development Consultants 1 BIDEFORD CLOSE EDGWARE MIDDLESEX HA8 6DB TEL: 020 8951 0900 MOBILE: 07828 959354 EMAIL: richard.sneesbyarchitects@hotmail.co.uk	Project: 13 Croft Gdns., Ruslip, HA 4 3EY Elevations
Scale: 1:50 Date: February 2022	Drawn: PS Revision: A Drwg no: 211029/03

Side to P/W Boundary

REV A 10/12/22 - ELEVATIONS UPDATED - PS