


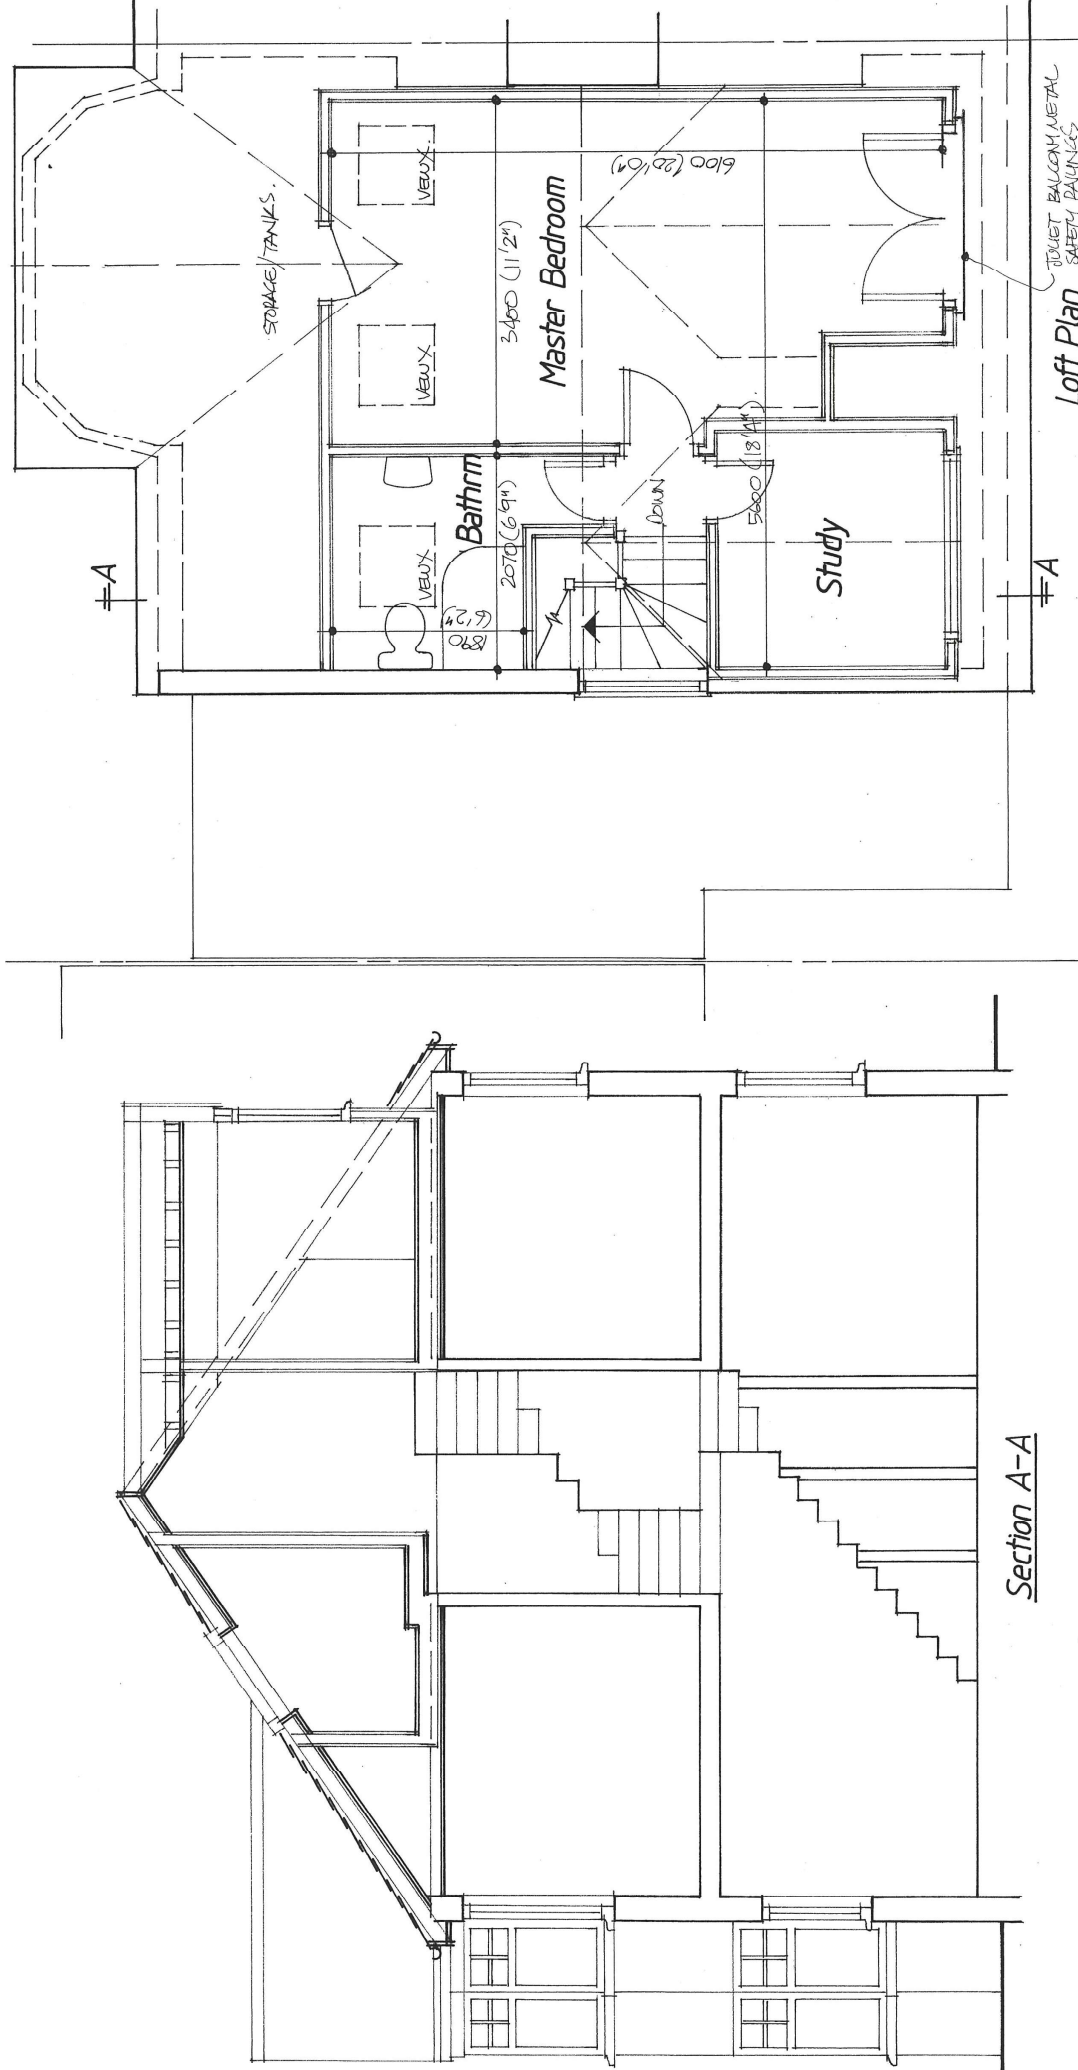

REV A (2/2/2022) PLANS UPDATED-RS

Project: 13 Croft Ldhs., Ruislip, HA4 3EY Loft Plan+Section	Drawn: RS Drwg no: 21029/05 Revision: A
RICHARD SNEESBY ARCHITECTS Chartered Architects & Development Consultants : BIDEFORD CLOSE EDGWARE, MIDDLESEX HA8 6QB TEL: 020 8951 0900 MOBILE: 07828 995554 EMAIL: richardsneesbyarchitects@hotmail.co.uk	Scale: 1:50 Date: January 2022