

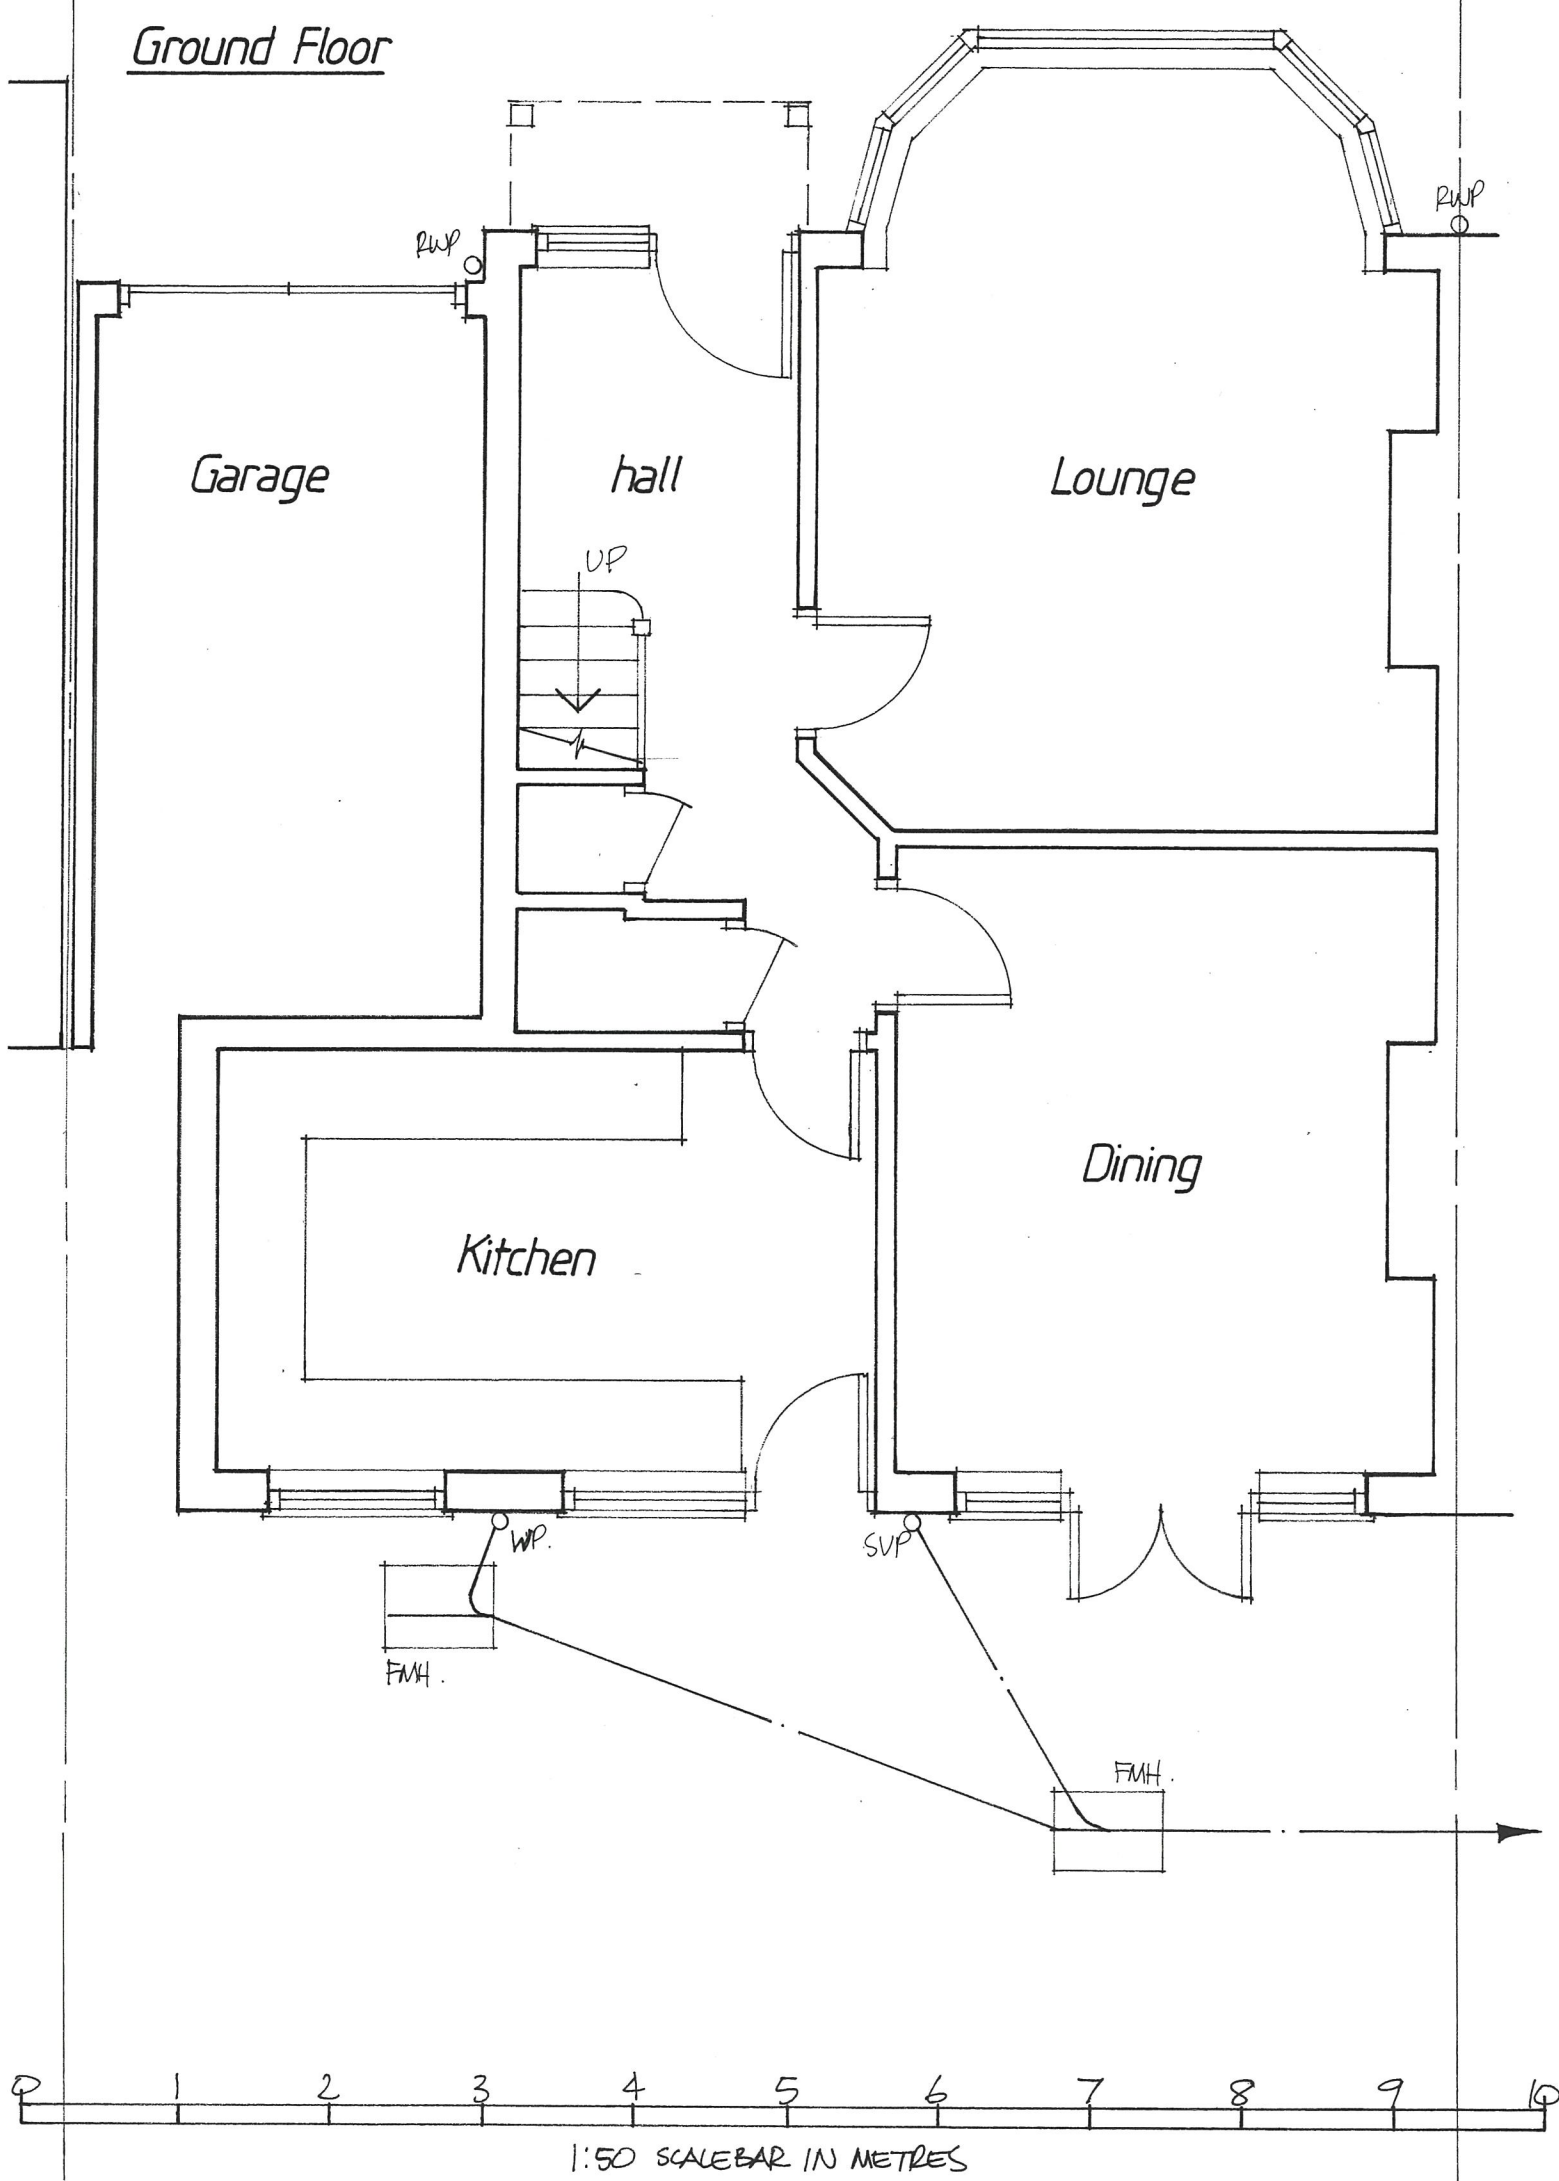


Ground Floor

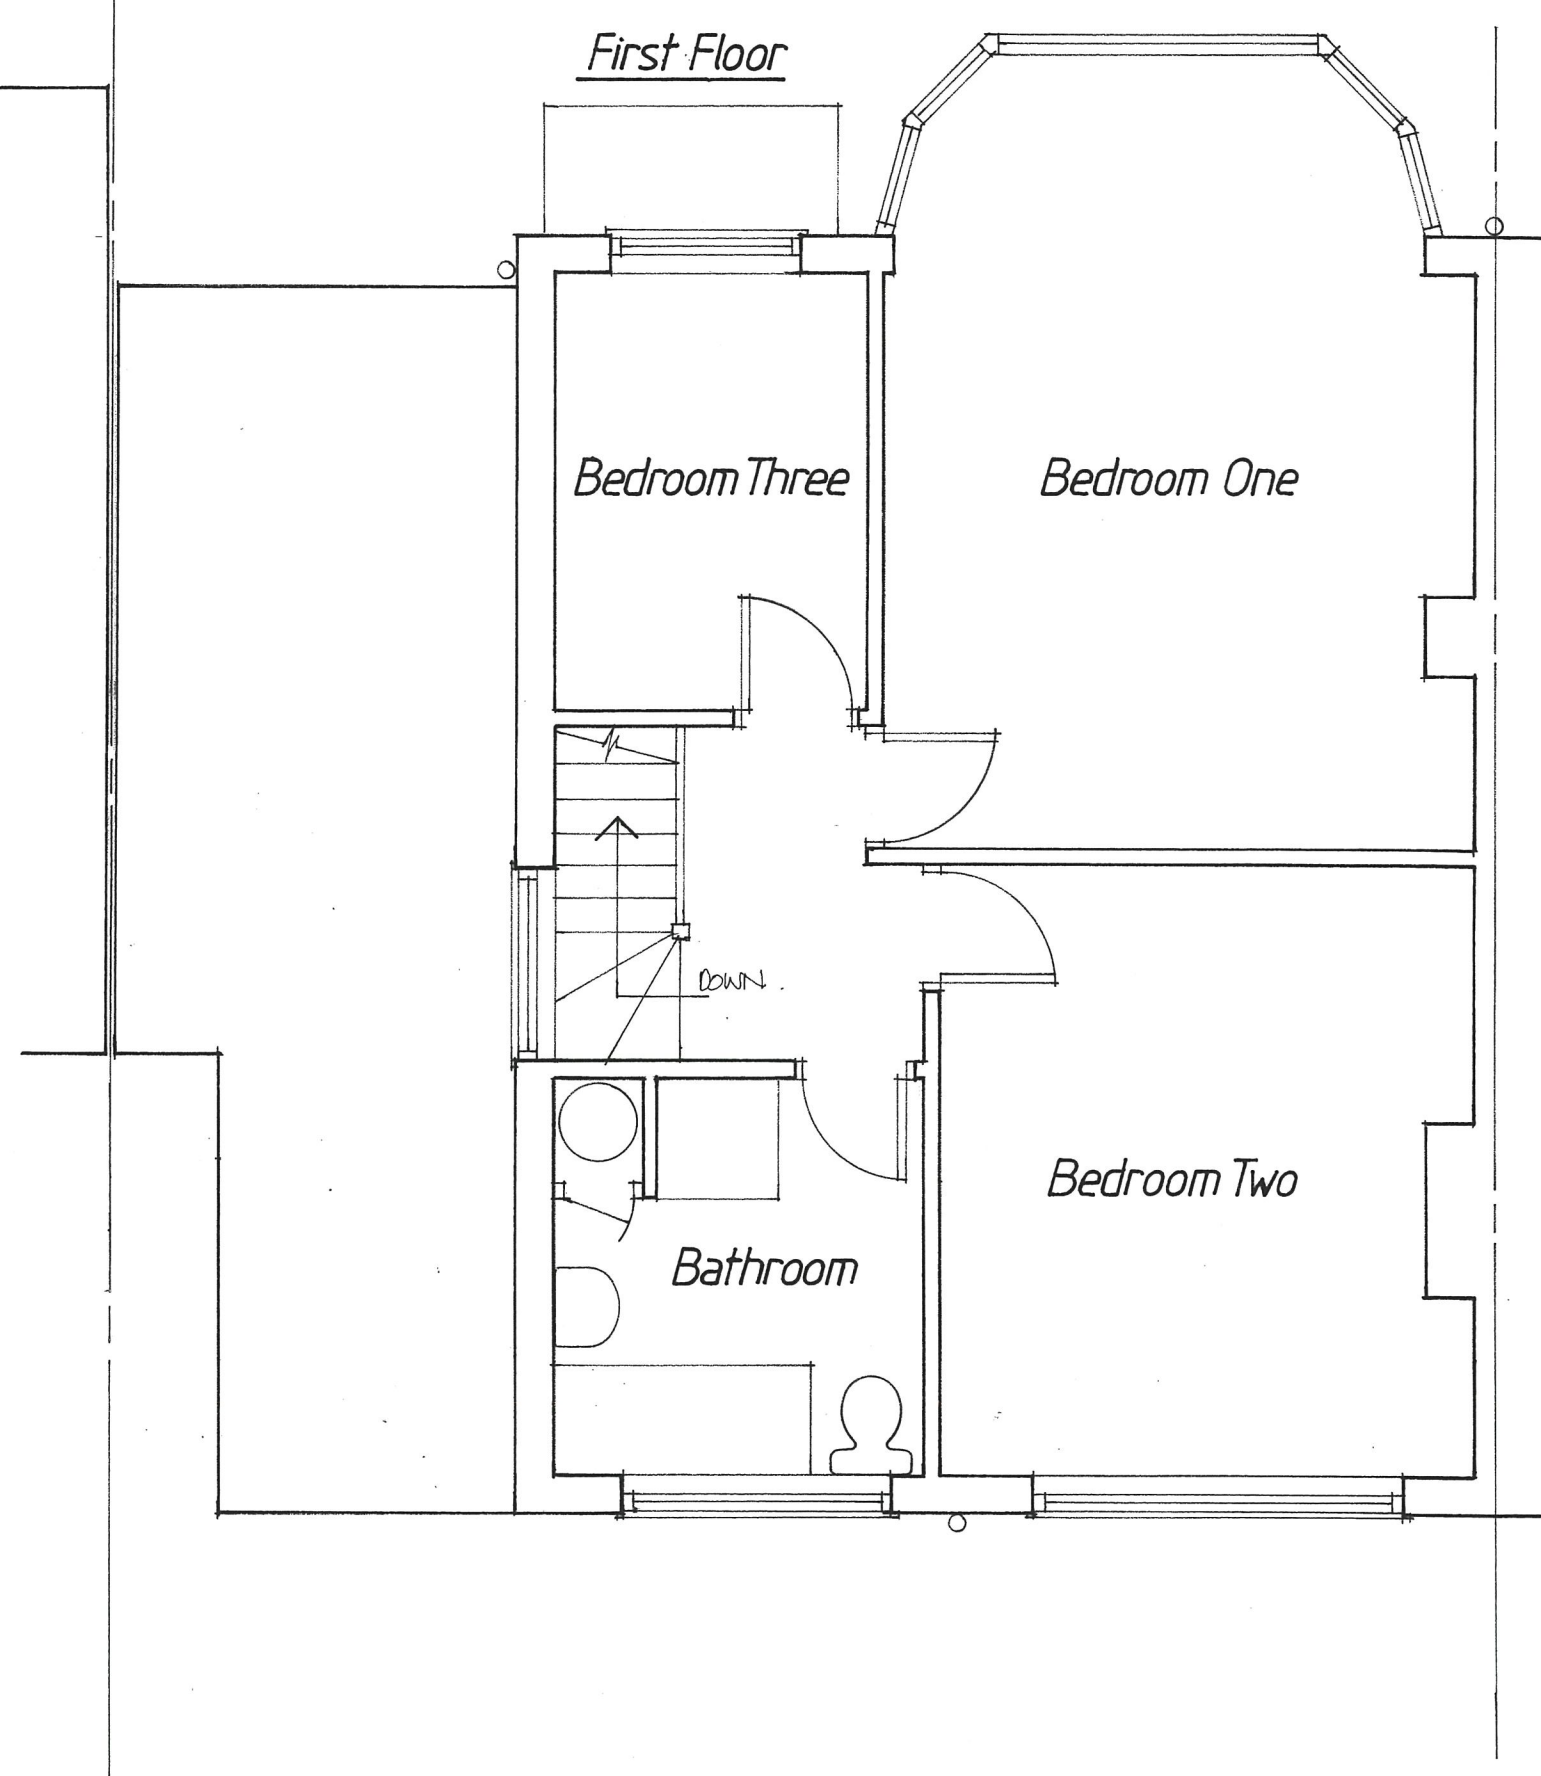

First Floor

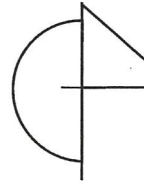

 RICHARD SNEESBY ARCHITECTS Chartered Architects & Development Consultants 1 BIDEFORD CLOSE EDGWARE MIDDLESEX HA8 6DB TEL: 020 8951 0900 MOBILE: 07828 959354 EMAIL: richardsneesbyarchitects@hotmail.co.uk	Project: 13 Croft Gdns, Ruislip, HA4 3EY Existing Plans	
	Scale: 1:50	Date: January 2022