


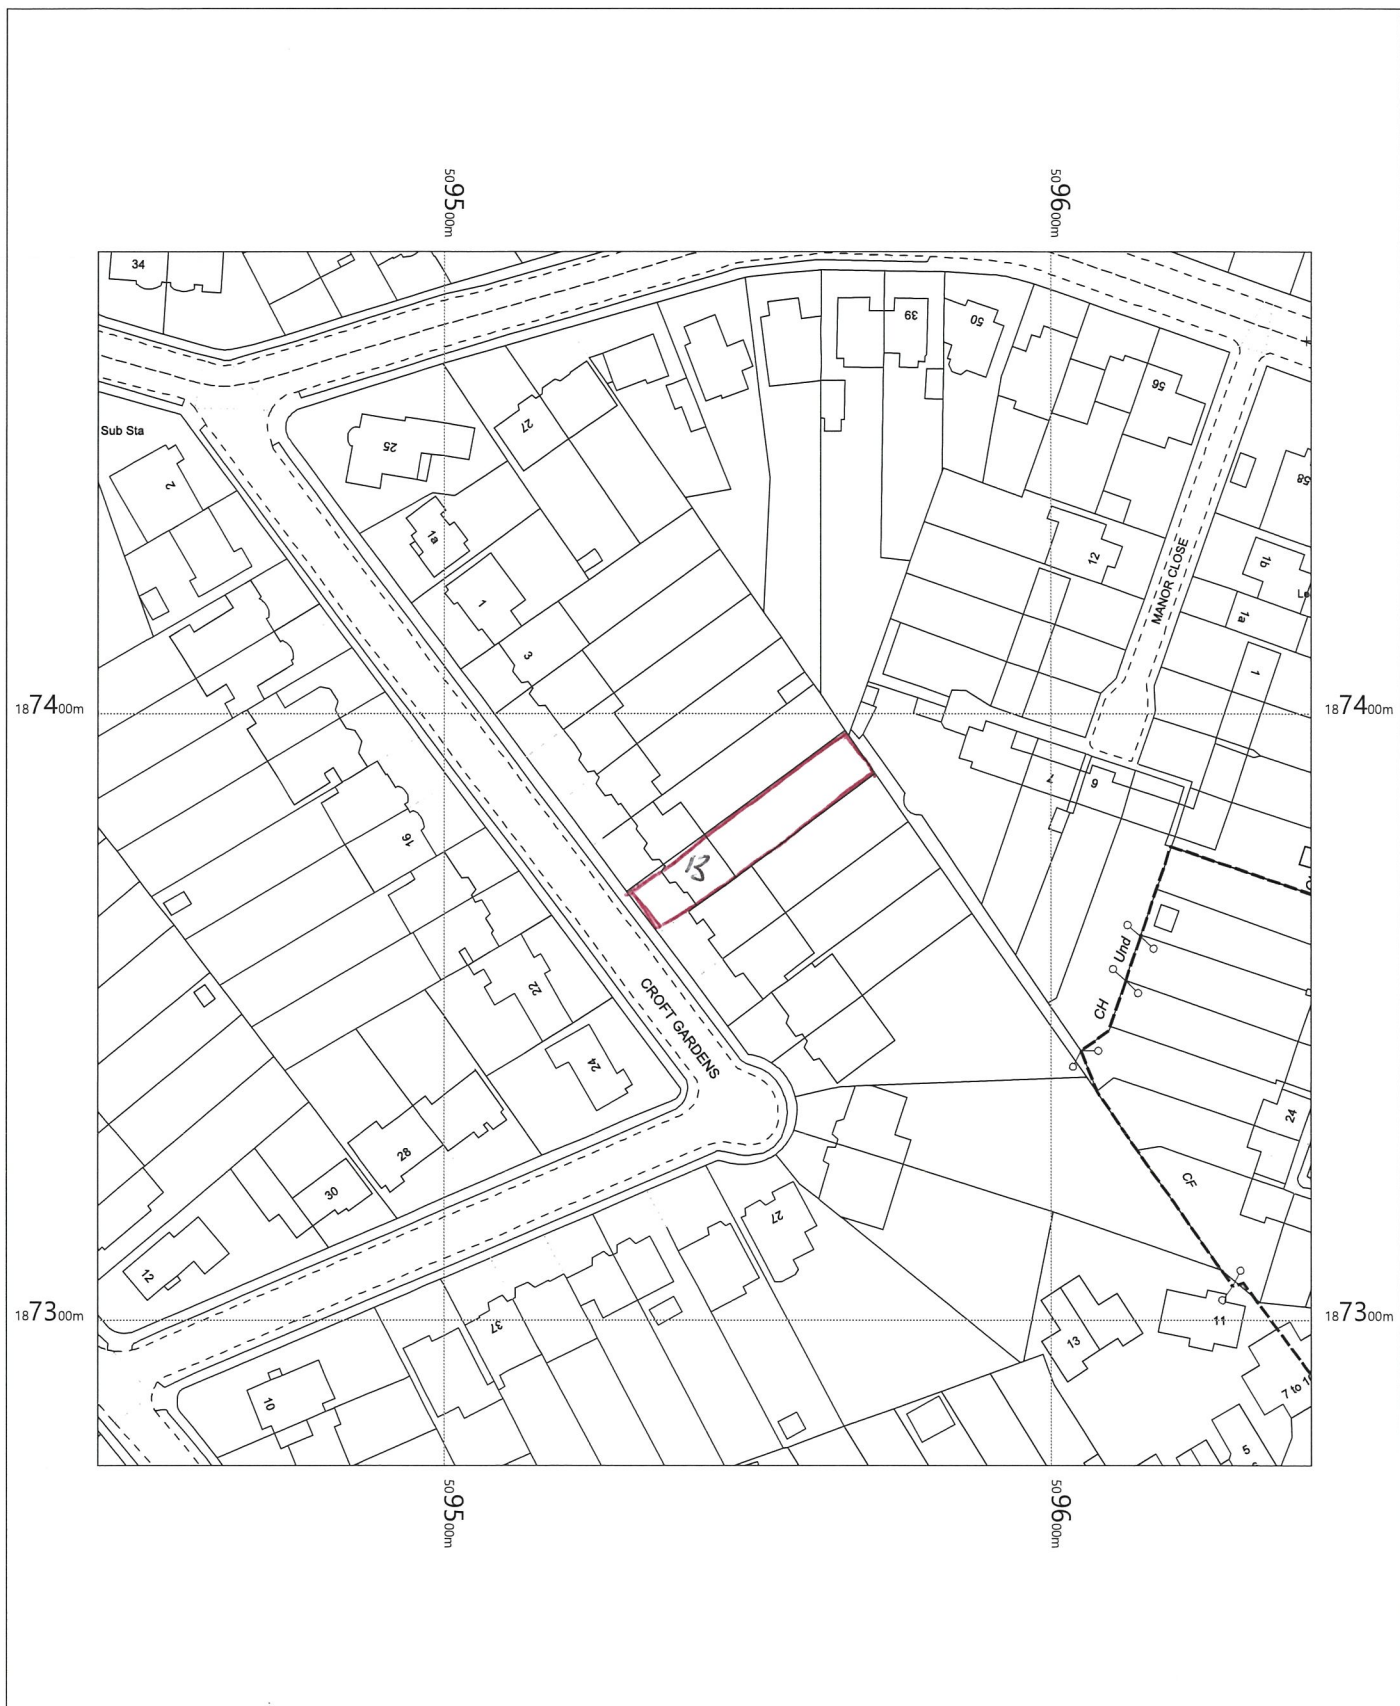

13 Croft Gardens, Ruislip, Hillingdon,
HA4 8EY

OS MasterMap 1250/2500/10000 scale
Thursday, February 10, 2022, ID: CM-01018554
www.centremapslive.co.uk

1:1250 scale print at A4, Centre: 509543 E, 187376 N

©Crown Copyright Ordnance Survey. Licence no. 100019980

