



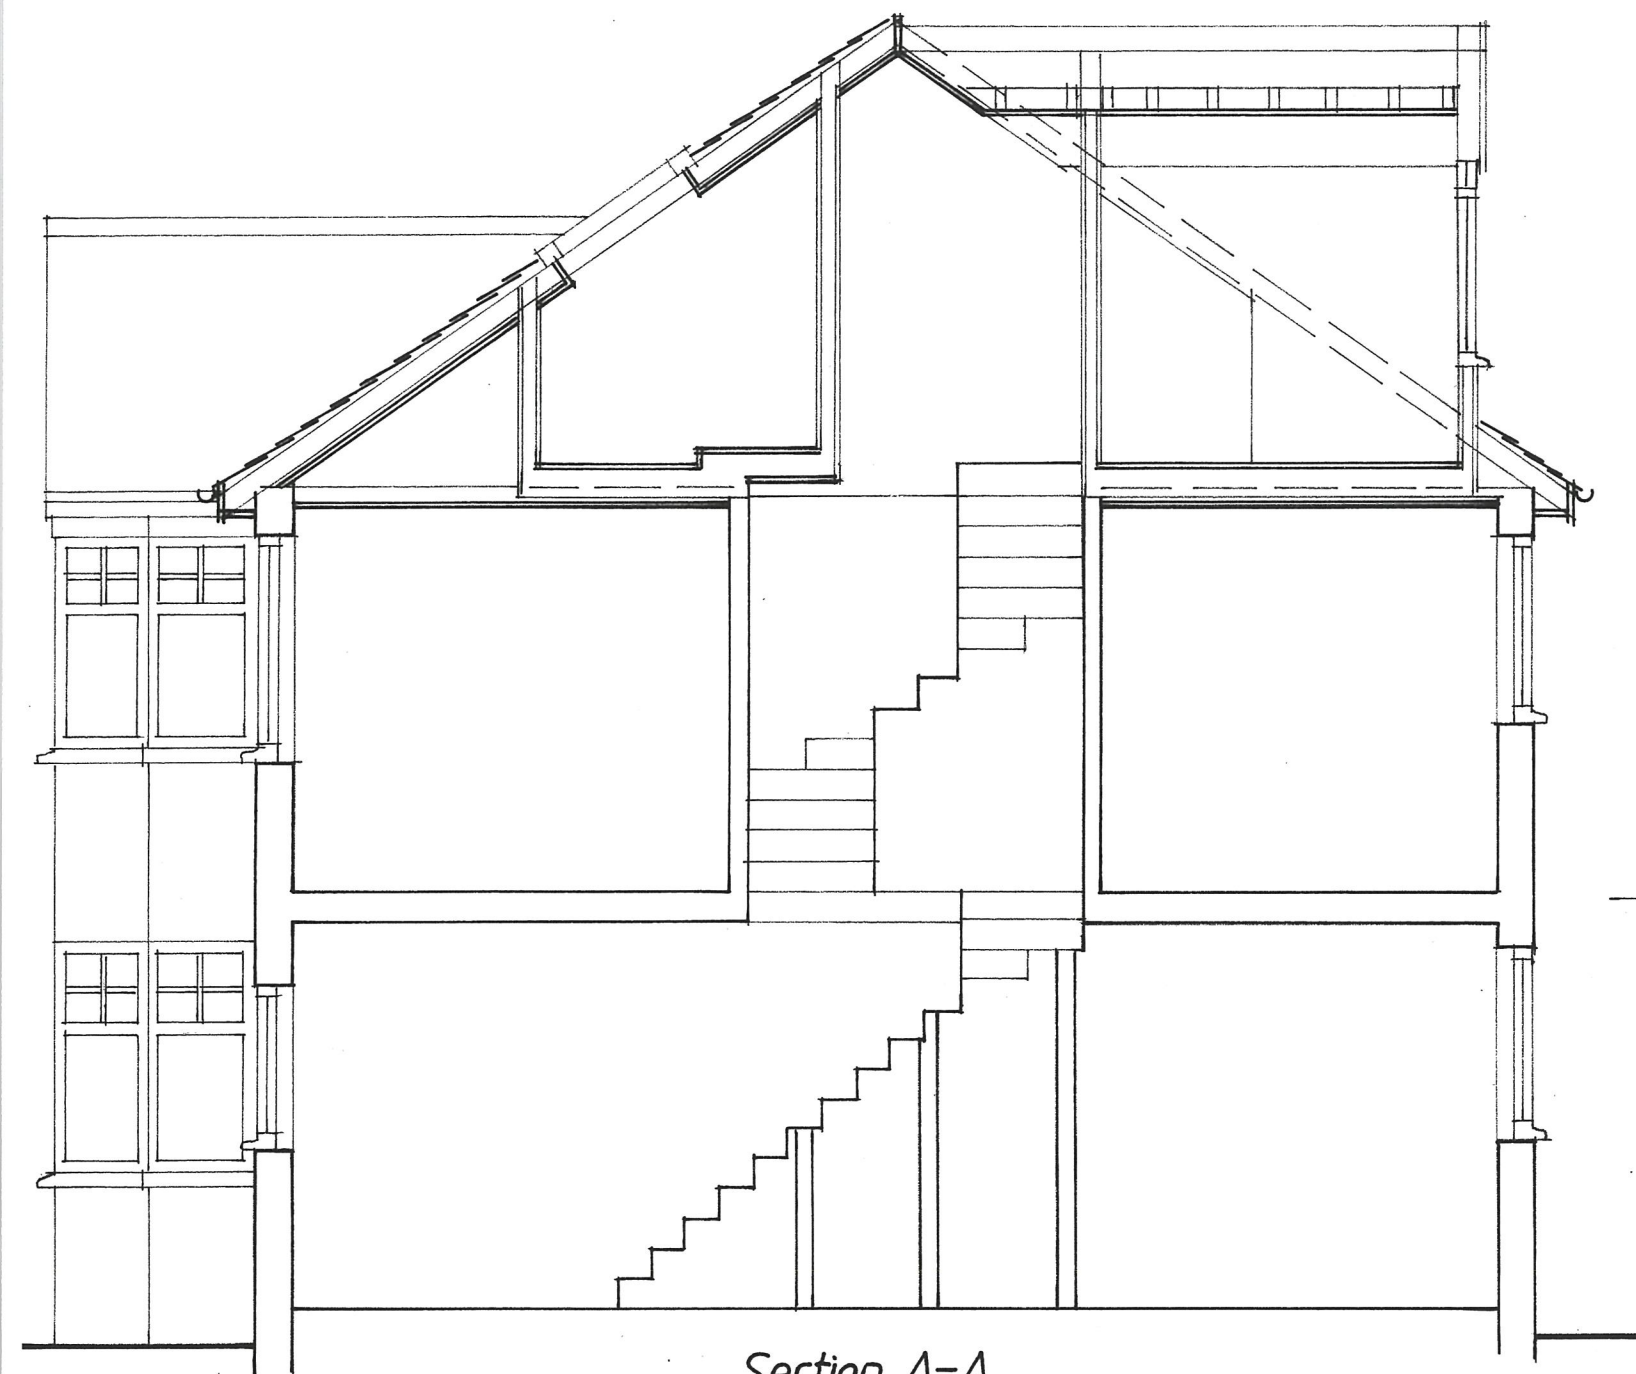



Section A-A

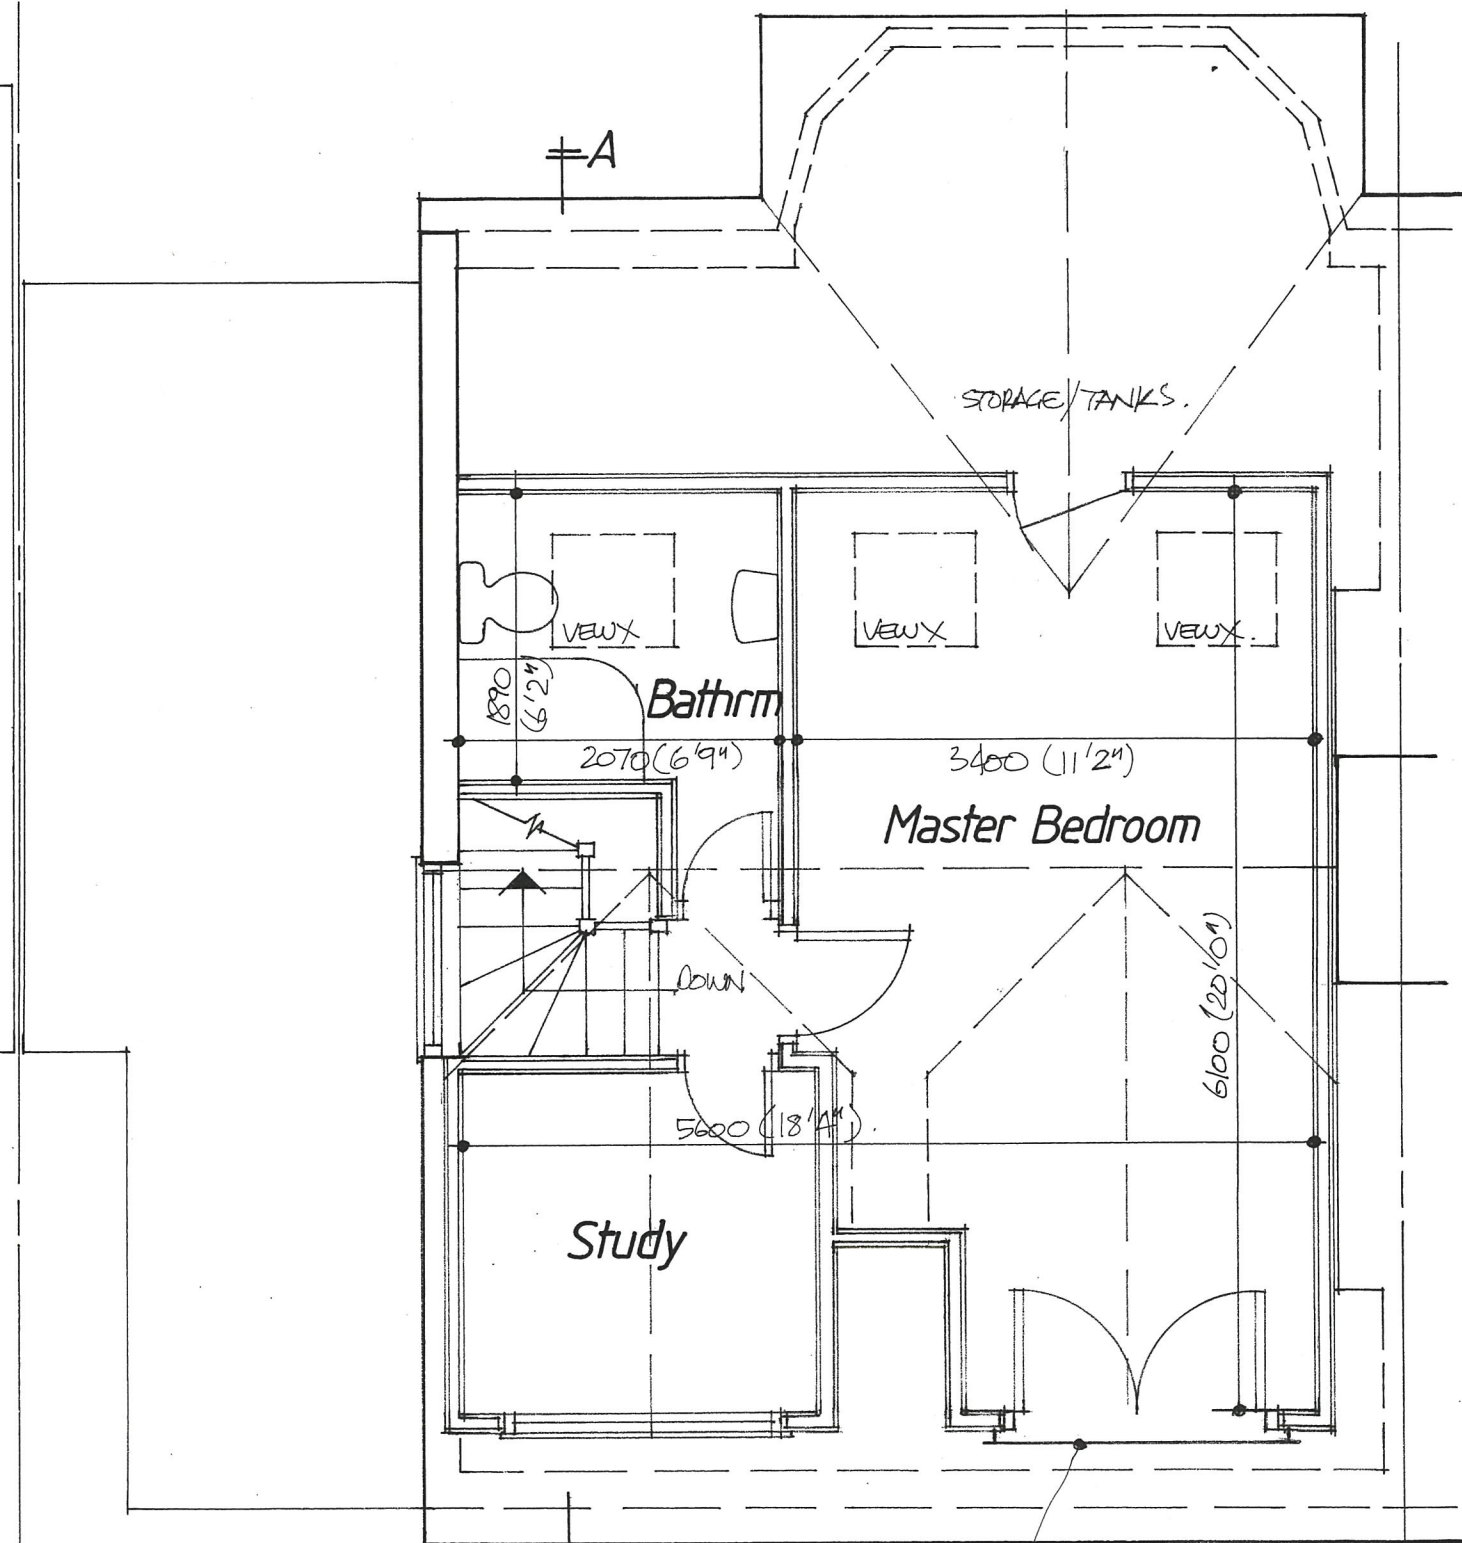

Loft Plan

JULIET BALCONY METAL
SAFETY RAILINGS

REV A (2/2/2022) PLANS UPDATED-RS

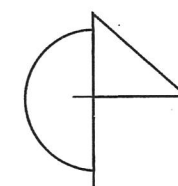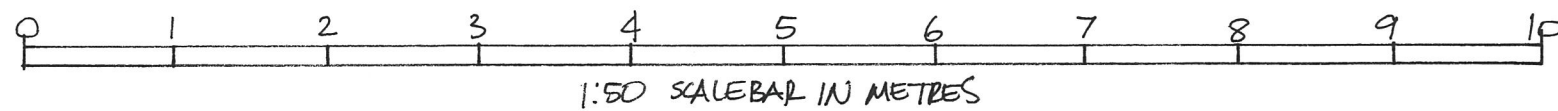

RICHARD SNEESBY ARCHITECTS

Chartered Architects & Development Consultants

1 BIDEFORD CLOSE EDGWARE MIDDLESEX HA8 6DB

TEL: 020 8951 0900 MOBILE: 07828 959354

EMAIL: richardsneesbyarchitects@hotmail.co.uk

Project:

13 Croft Gdns., Ruislip, HA4 3EY

Loft Plan+Section

Scale: 1:50

Date: January 2022

Drawn: RS

Drwg no: 211029/05

Revision: A


Existing Elevations



Front






Rear

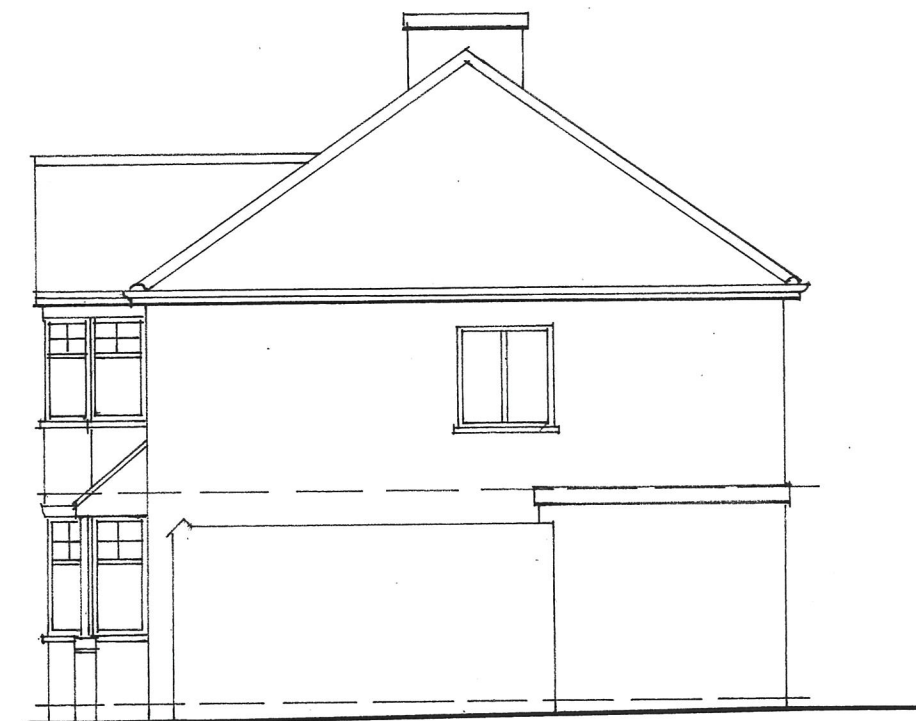

Side


Proposed Elevations

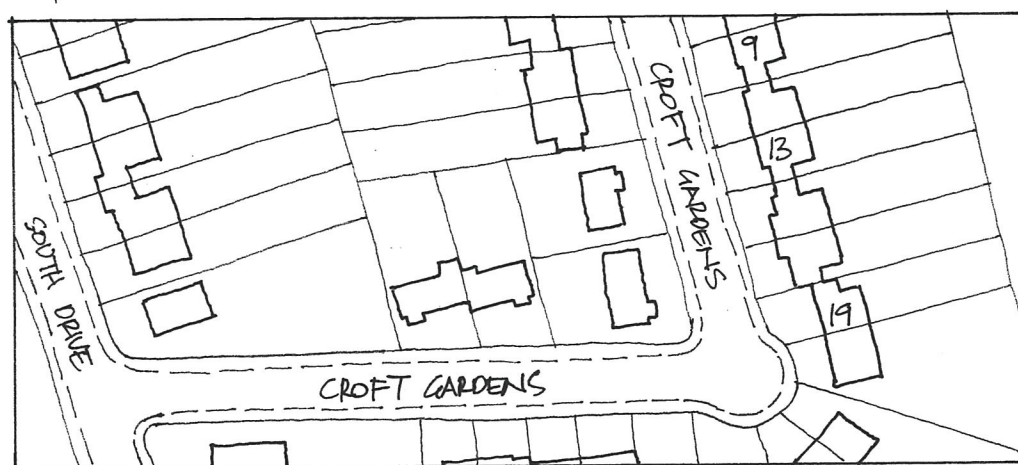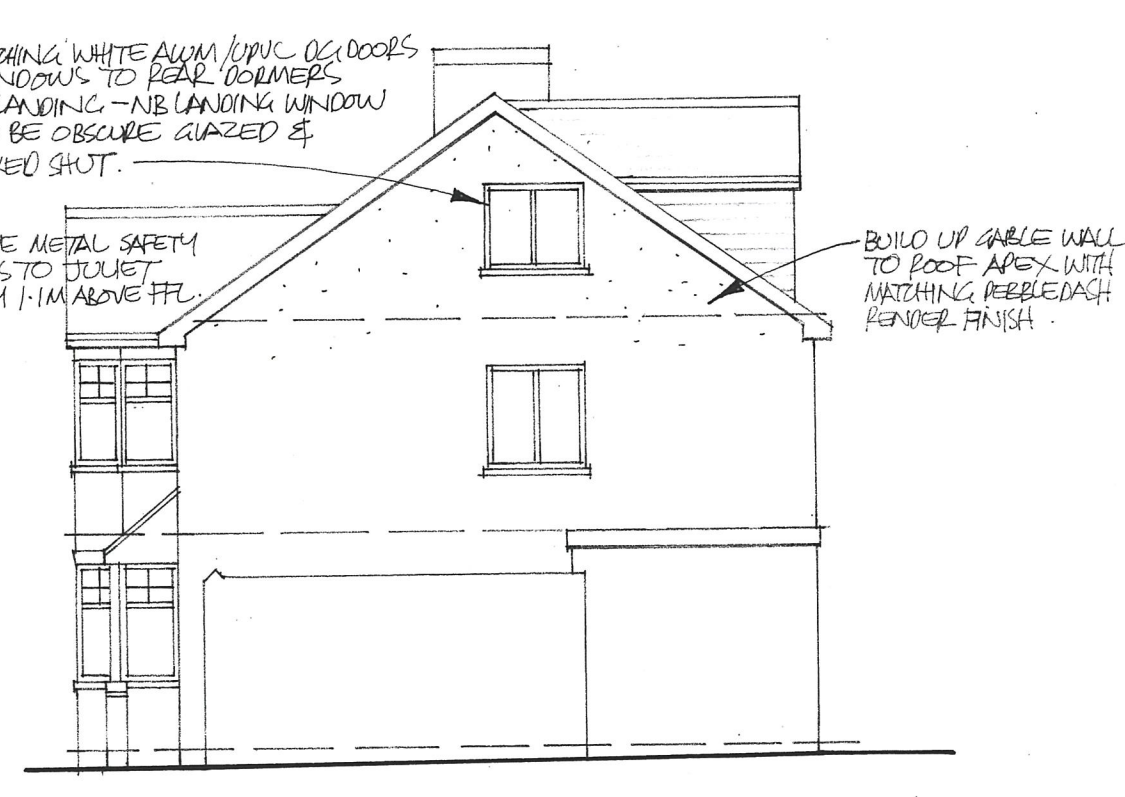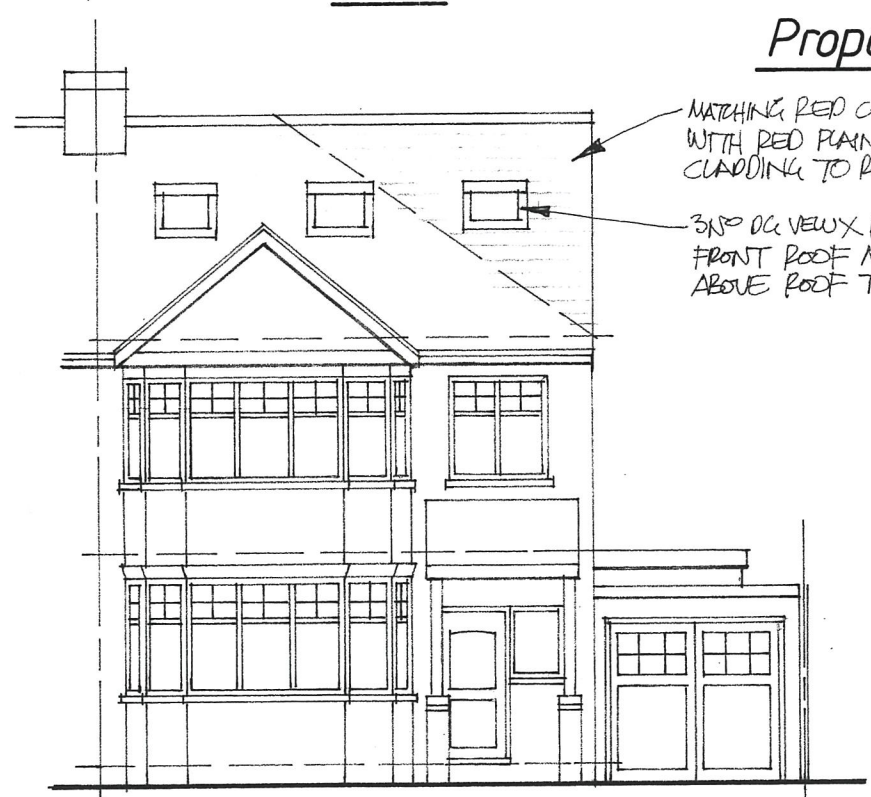

Location Plan
Scale 1:1250

PEVA (10/22) ELEVATIONS UPDATED-PS

0 1 2 3 4 5 6 7 8 9 10 11 12 1:100 SCALEBAR IN METRES

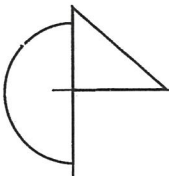 RICHARD SNEESBY ARCHITECTS Chartered Architects & Development Consultants 1 BIDEFORD CLOSE EDGWARE MIDDLESEX HA8 6DB TEL: 020 8951 0900 MOBILE: 07828 959354 EMAIL: richardsneesbyarchitects@hotmail.co.uk		Project: <i>13 Croft Gdns, Ruislip, HA4 3EY</i>	
		<i>Elevations</i>	
Scale: 1:100	Date: January 2022	Drawn: <i>RS</i>	Drwg no: 211029/06 Revision: <i>A</i>