


Existing Elevations



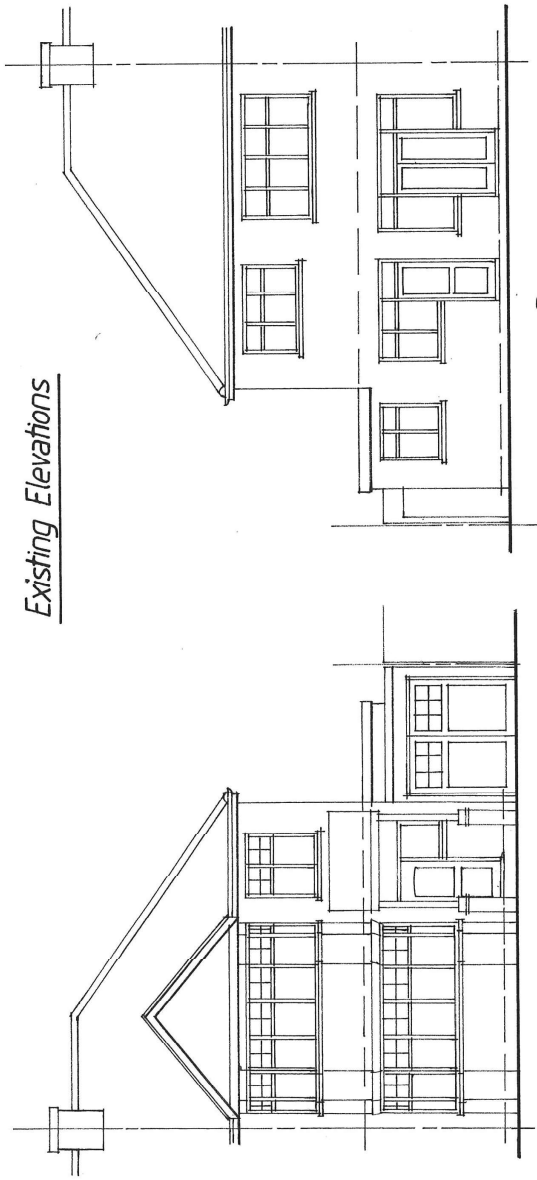


Front

Rear

Side

Proposed Elevations

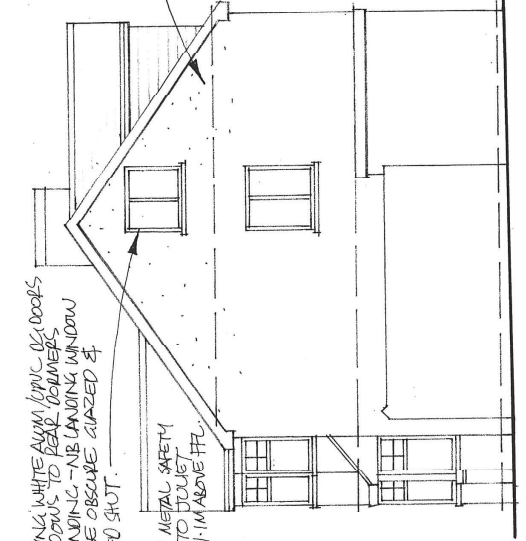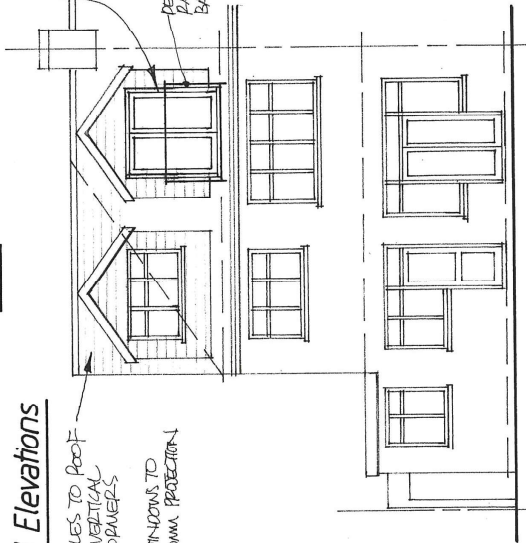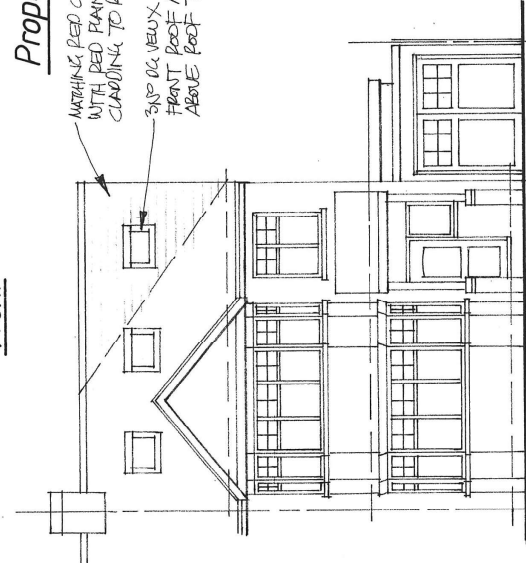

0 1 2 3 4 5 6 7 8 9 10 11 12 1:100 SCALEBAR IN METRES



Location Plan

Scale 1:1250

PLA/A (10/122) ELEVATIONS UNDATED-PS

Project 13 Croft Gdns, Ruislip, HA4 3EY Elevations RICHARD SNEESBY ARCHITECTS Chartered Architects & Development Consultants 1 BIDEFORD CLOSE EDGWARE MIDDLESEX HA8 6DB TEL: 020 8951 0900 MOBILE: 07828 959354 EMAIL: richardsneesbyarchitects@hotmail.co.uk	Drawn: PS Date: January 2022 Scale: 1:100
Drwg no: 211029/06 Revision: A	Drwg no: 211029/06 Revision: A