




Existing Ground Floor

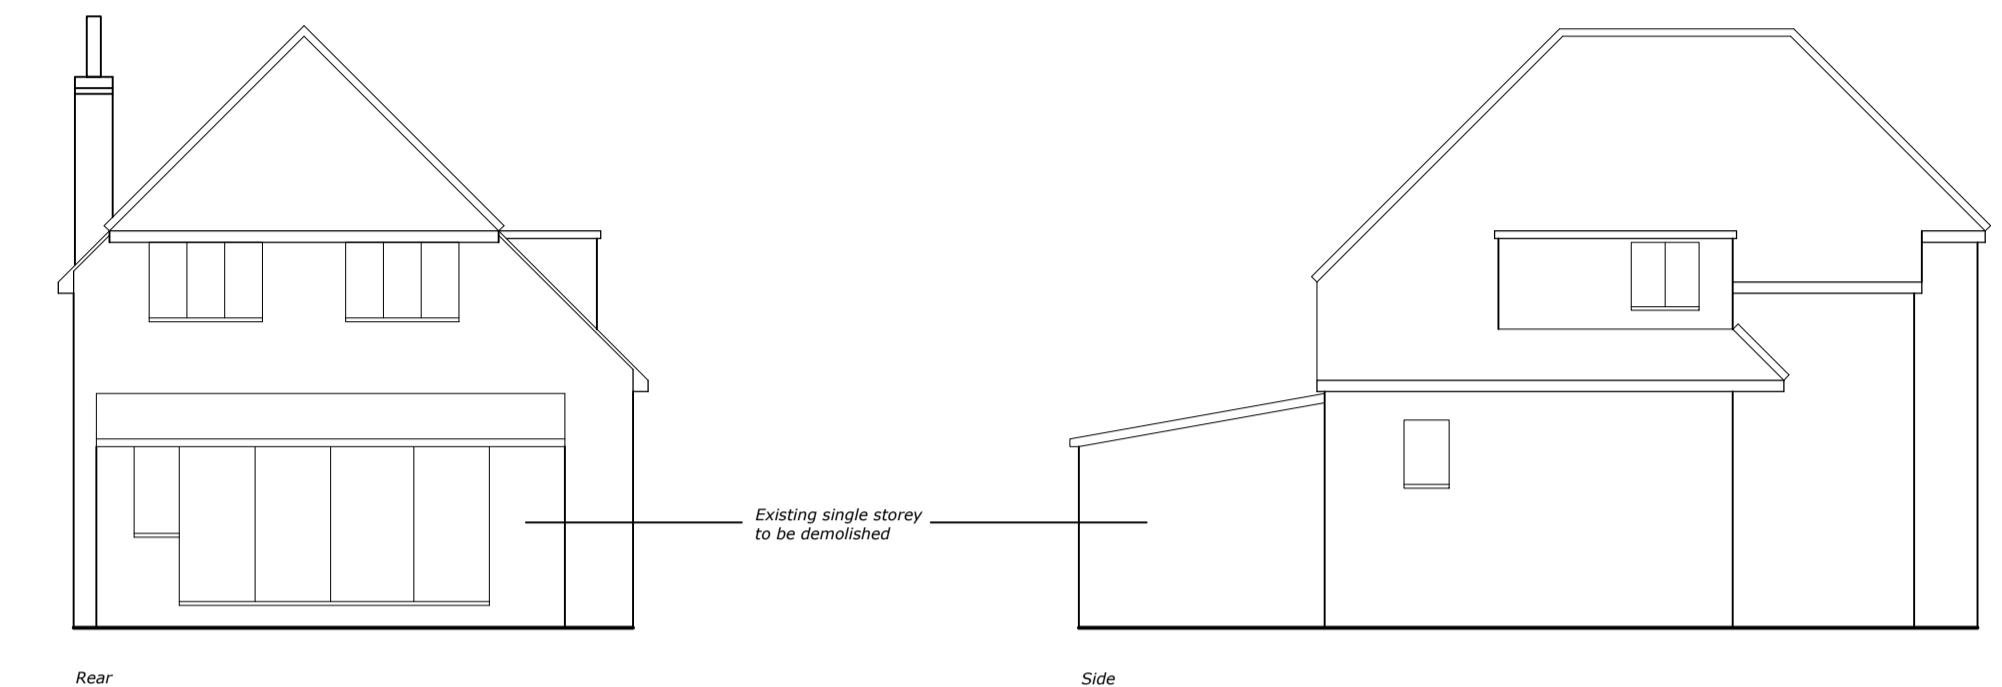


Existing Elevations

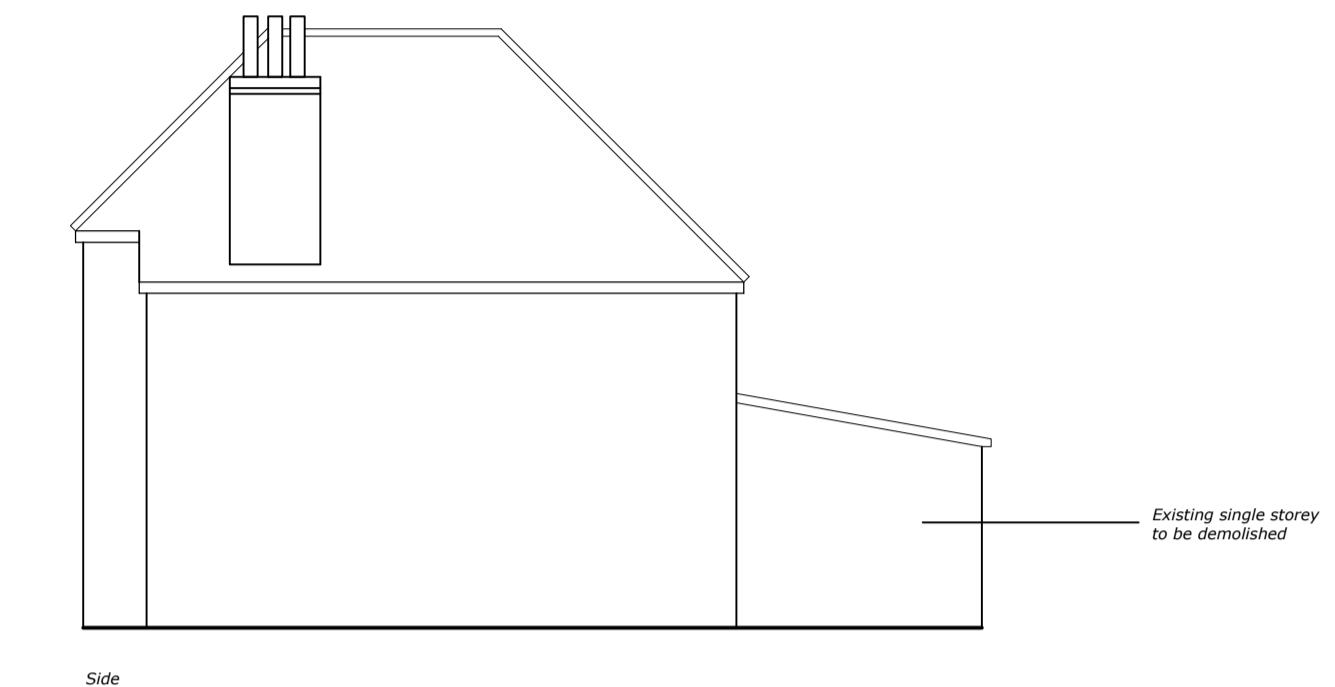



Side

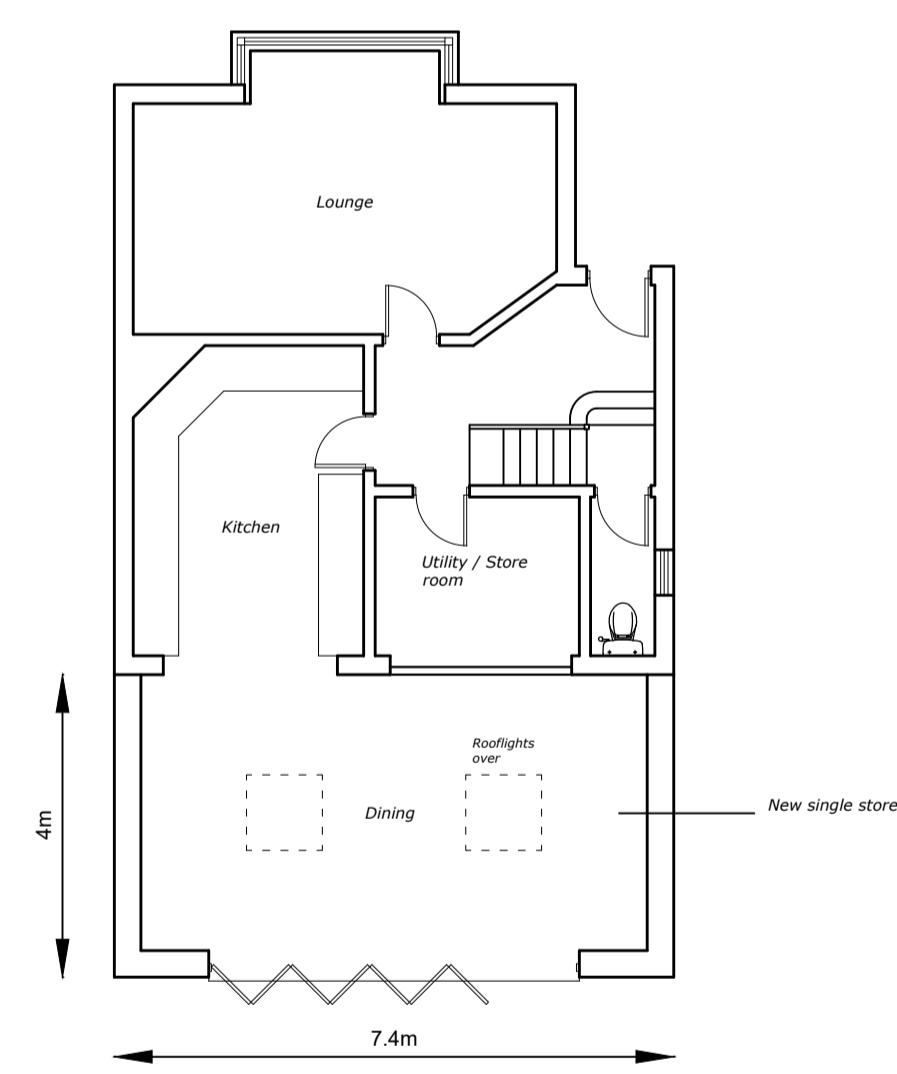

Proposed Ground Floor

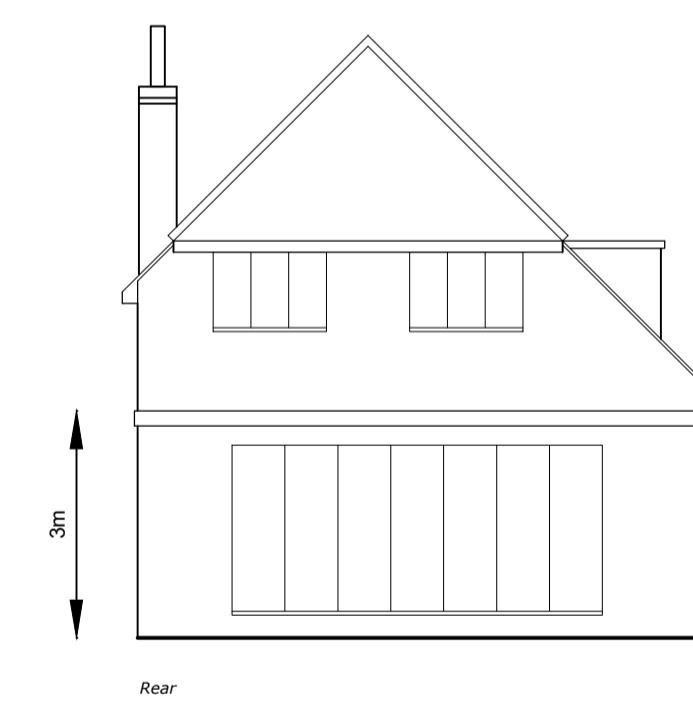

Proposed Elevation

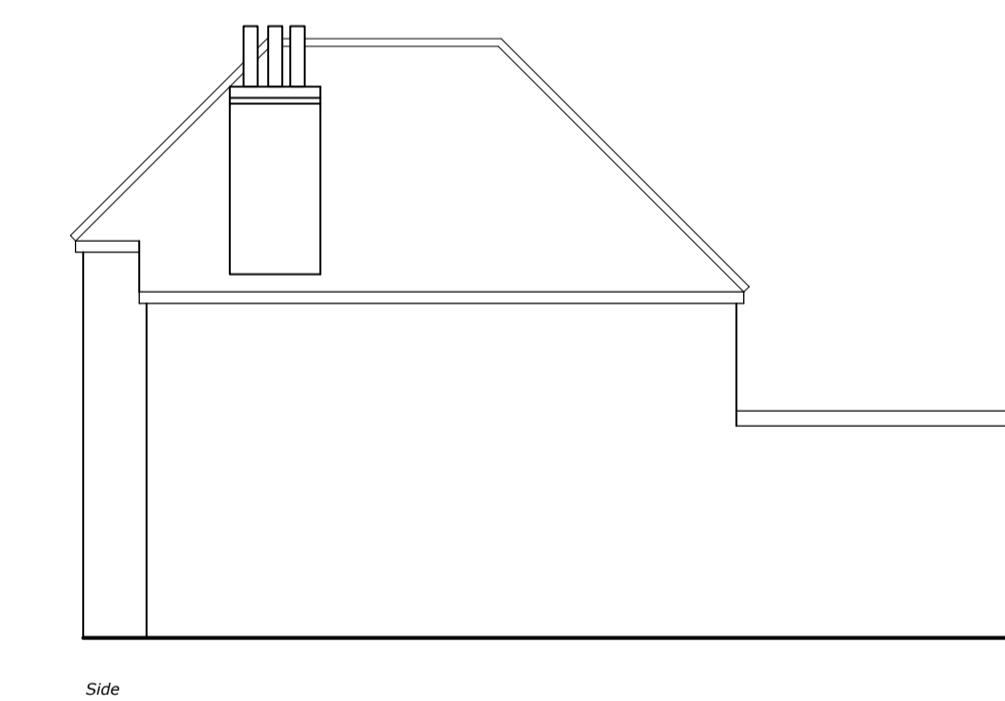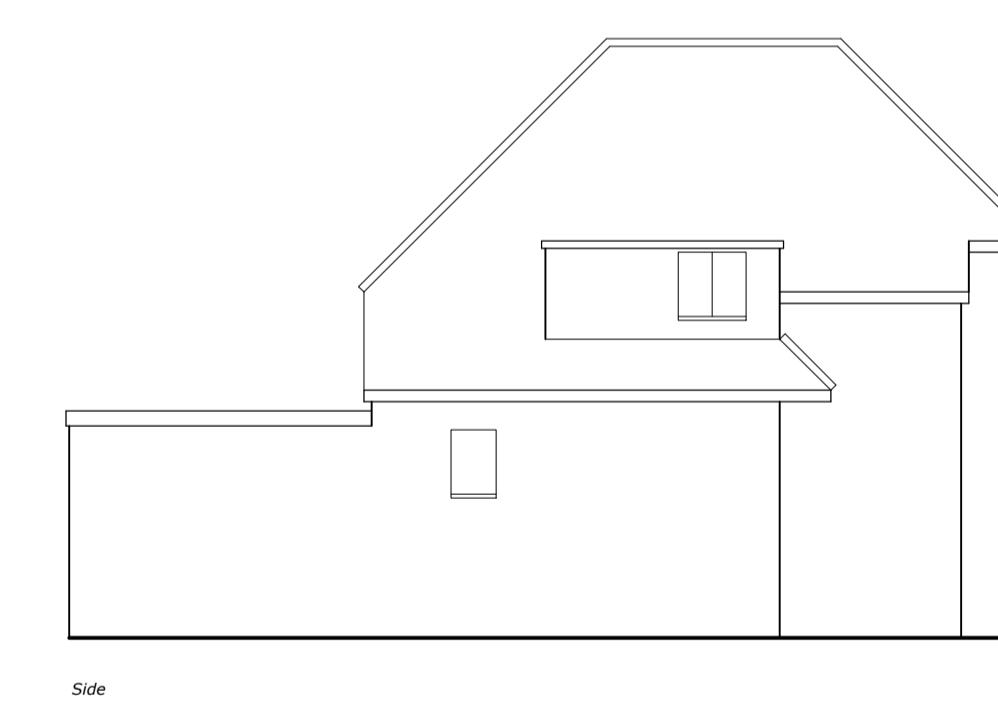

Existing & Proposed Plans and Elevations

0 5m 10m

158 The Fairway, Ruislip.

W J Macleod
ARCHITECT
70b High Street, Northwood Middlesex HA6 1BL
phone 01923 840600

Drawing Number	23 / 3533 / 2	Revision
Date	24 / 3 / 23	
Scale	1:100 @ A1	