

General Notes:

All dimensions are in millimeters unless noted otherwise.
All dimensions to be verified on site.
For any discrepancies and omissions, it is recipient's responsibility to verify the same specifically with the designer.
The copyright of this drawing is held by Statim Build. No unauthorized use or copies are permitted without our consent.



Statim Build
Edling House,
33 Hanger Lane,
London, W6 3HJ

Contact: 0207 459 4164
Email: support@statimbuild.com

Client:

Alan Rock

Project Title:

Loft Conversion

Project Address:

44 Mount Pleasant, Ruislip
HA4 9HG

Client ID:

564452143

Drawing Title

Date: 02/08/2021

Scale

1:100

A3

Drawn By: QA/SAR

Checked By: M.O


Approved By: DW

Drawing No.

SB21/WG/001

Revisions

00

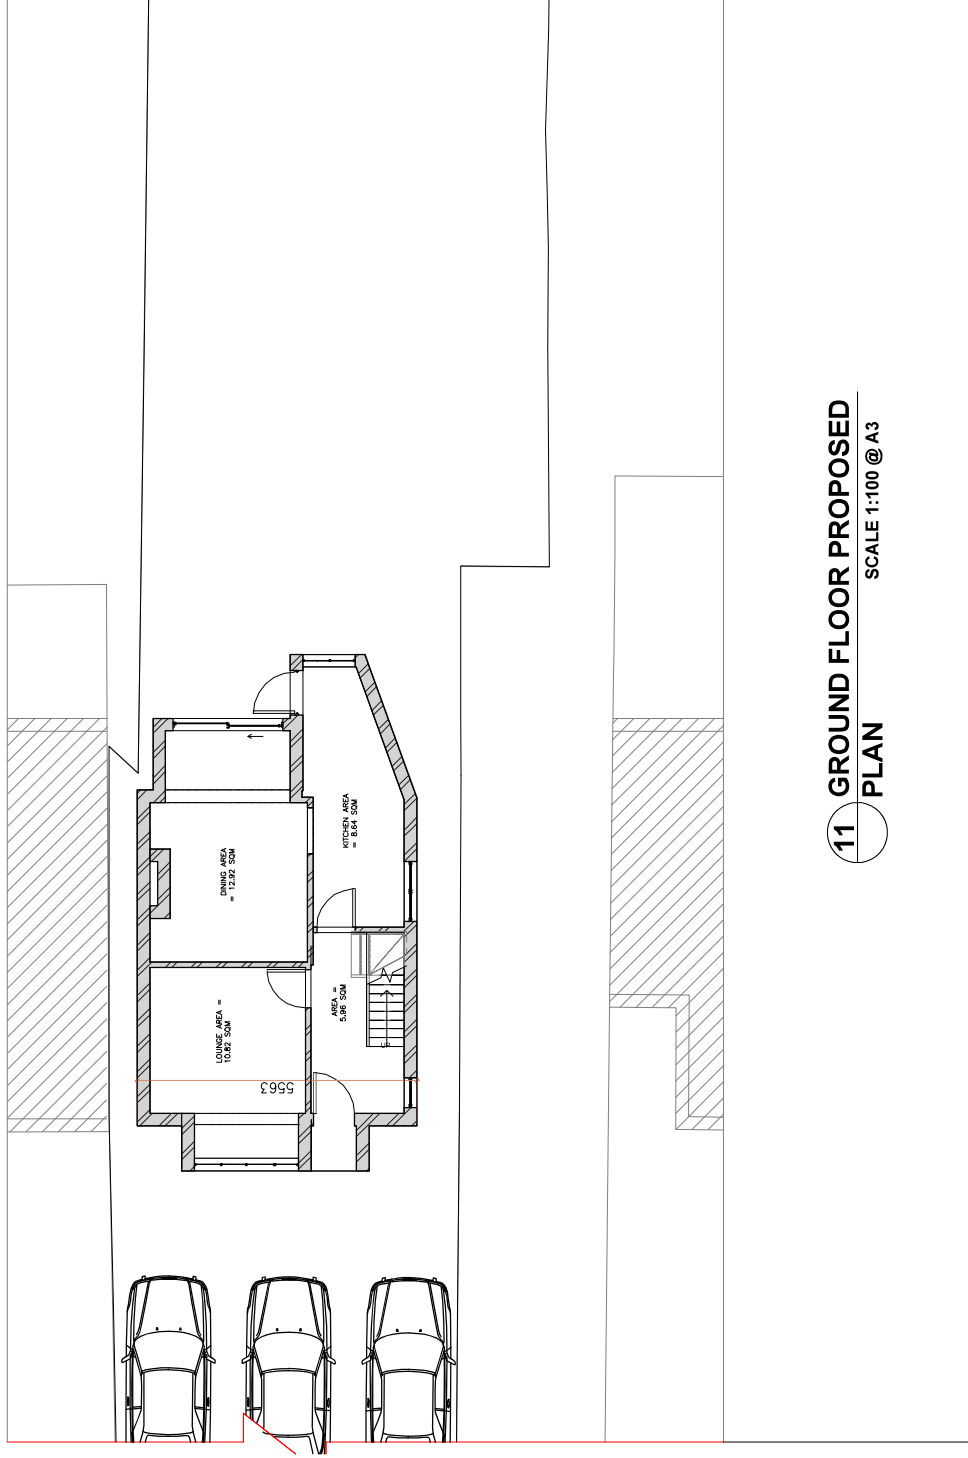

PREVIOUS APPLICATION
FOR OUTBUILDING WILL
NO LONGER GO AHEAD