

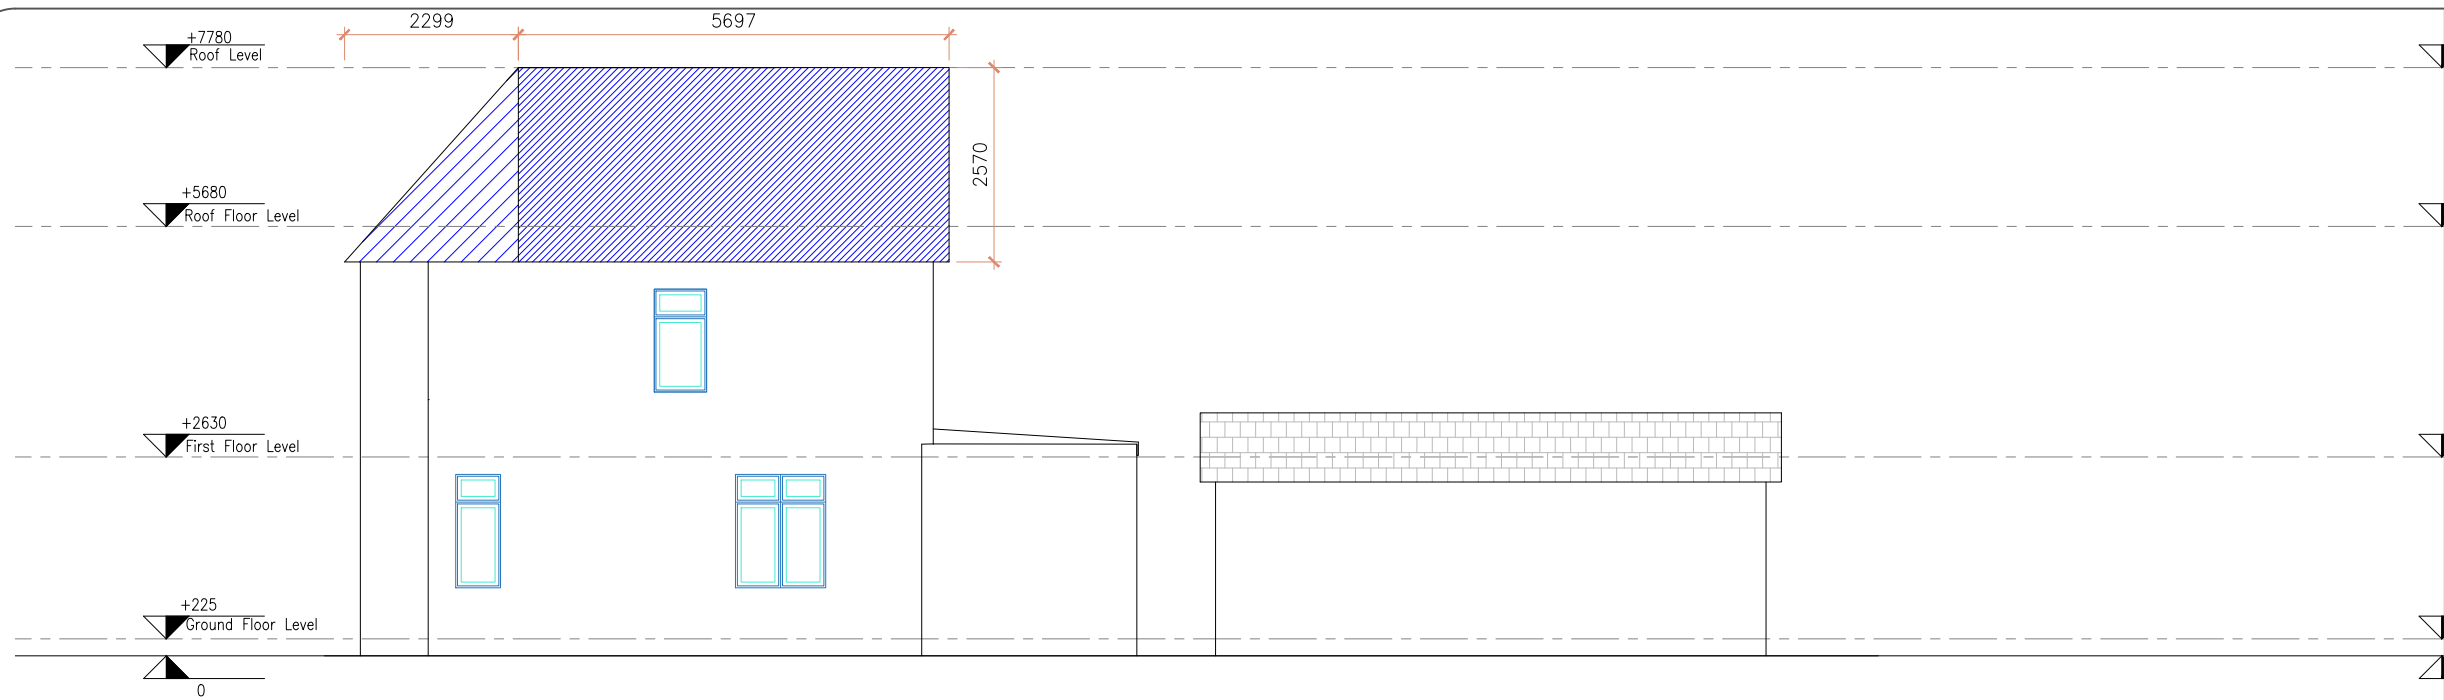


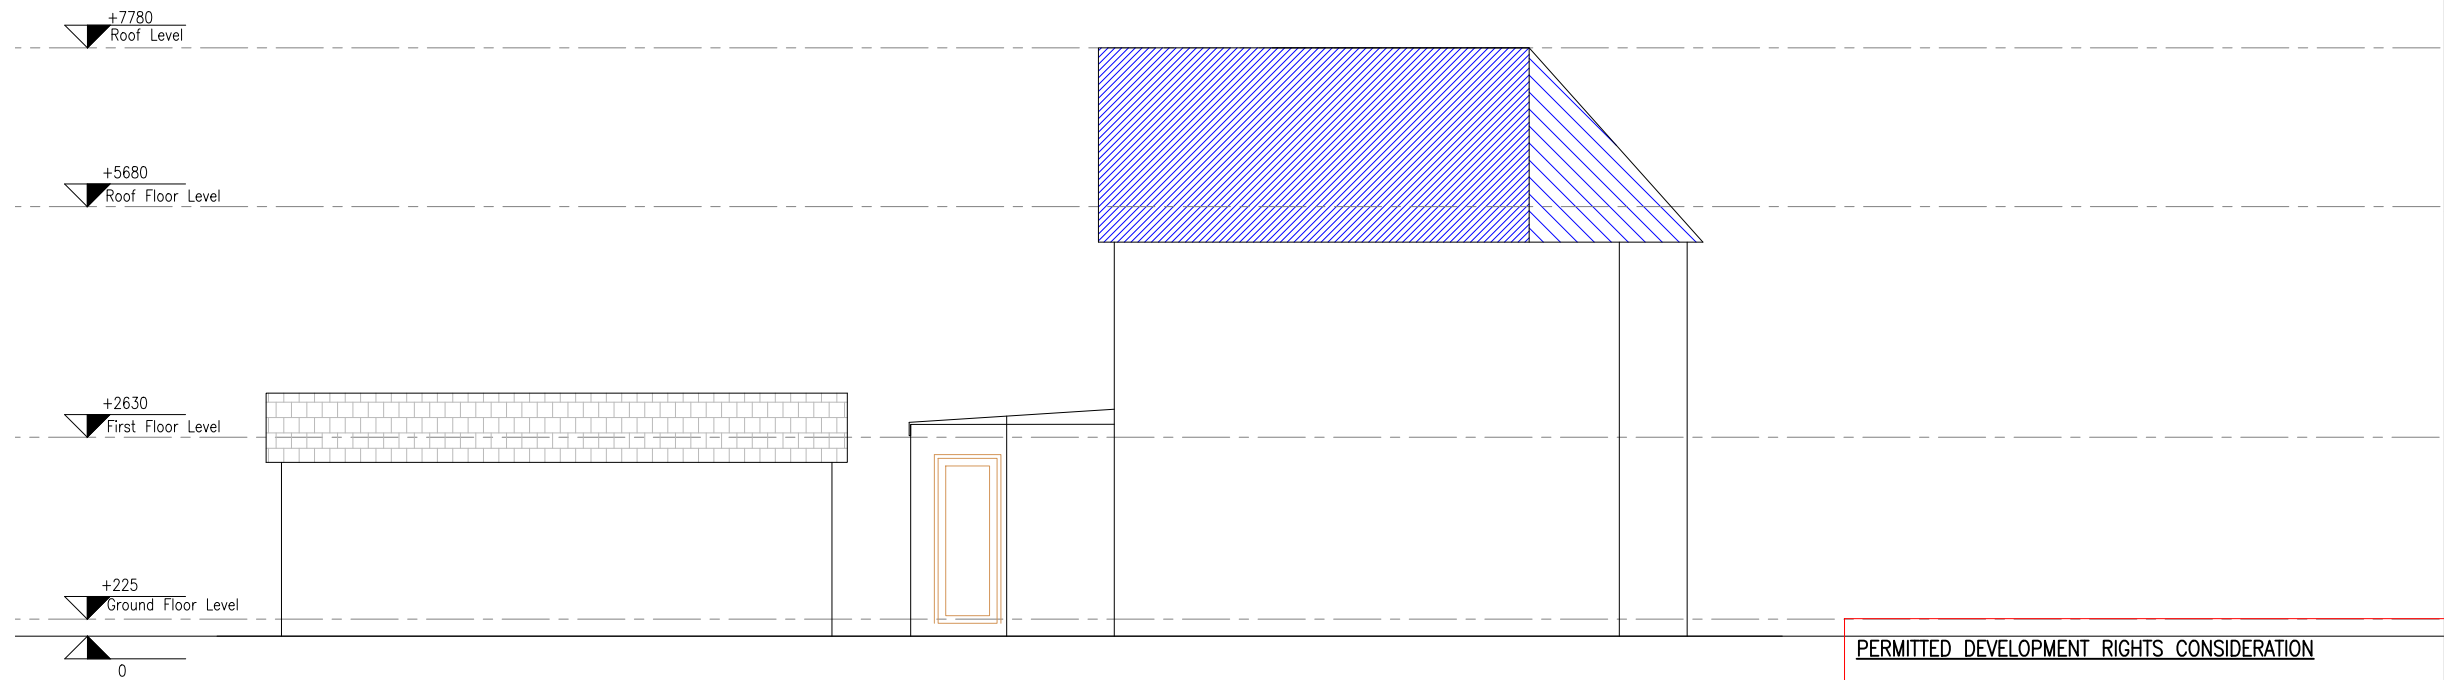

18 PROPOSED SIDE ELEVATION
SCALE 1:100 @ A3

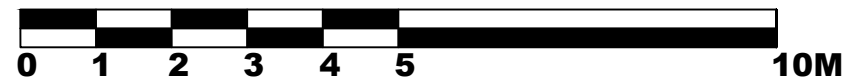

19 PROPOSED SIDE ELEVATION
SCALE 1:100 @ A3

PERMITTED DEVELOPMENT RIGHTS CONSIDERATION

Existing roof volume is 40.06m³.
Combined hip to gable detail to both sides add 5.19m³.
Total development amounts to 45.25m³ with 50m³ allowance for detached house.

- The windows inserted on the wall or roof slope forming a side elevation of the dwelling house will be obscure-glazed, and non-opening unless the parts of the window which can be opened are more than 1.7 metres above the floor of the room in which the window is installed.
- The rooflights will not protrude more than 150mm beyond the plane of the slope of the original house
- The materials used in any exterior work will be of a similar appearance to those used in the construction of the exterior of the existing dwelling house.

General Notes:
All dimensions are in millimeters unless noted otherwise.
All dimensions to be verified on site.
For any discrepancies and omissions, it is recipient's responsibility to verify the same specifically with the designer.
The copyright of this drawing is held by Statim Build. No unauthorized use or copies are permitted without our consent.



Statim Build
Ealing House,
33 Hanger Lane,
London, W5 3HJ
Contact: 0207 459 4194
Email: support@statimbuild.com

Client:
Alan Rock
Project Title:
Loft conversion
Project Address:
44 Mount Pleasant,
Ruislip HA4 9HG, UK
Client ID:
564452143

Drawing Title	Date: 19.08.2022
Proposed Side Elevations	
Scale 1:100	A3
Drawn By: DP	Checked By: ZA
Approved By: AR	Revisions 01
Drawing No. SB22/AR/011	