



2 BLOCK PLAN EXISTING
SCALE 1:500 @ A3

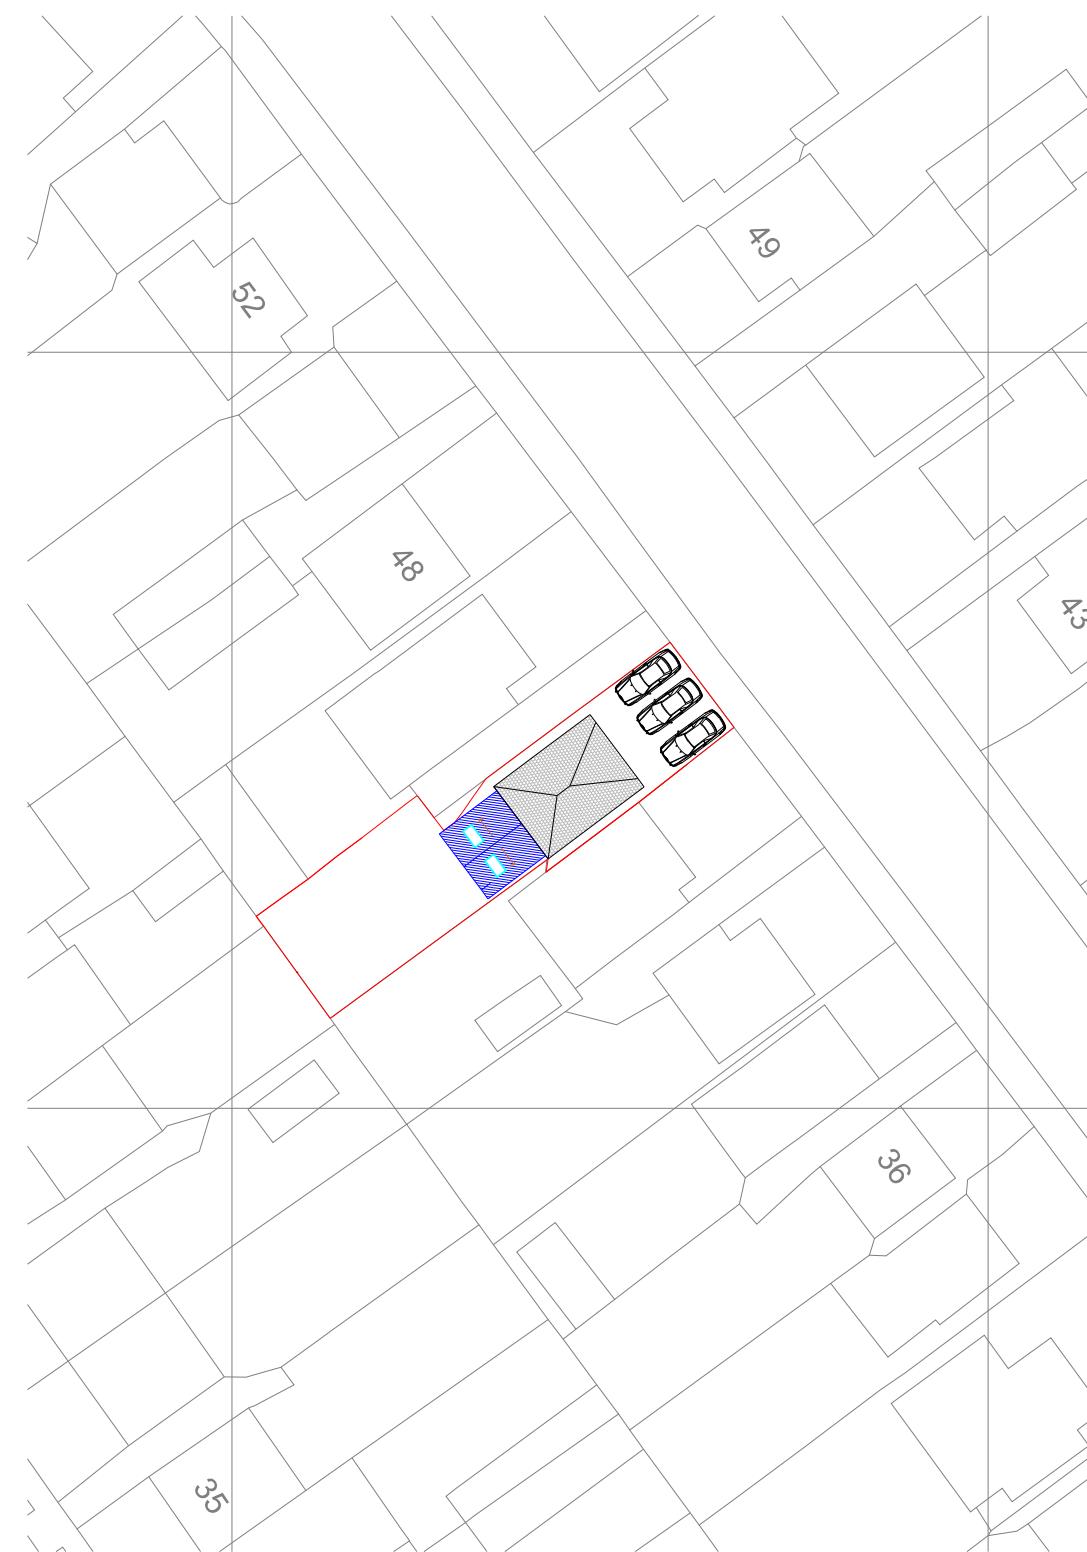

3 BLOCK PLAN PROPOSED
SCALE 1:500 @ A3

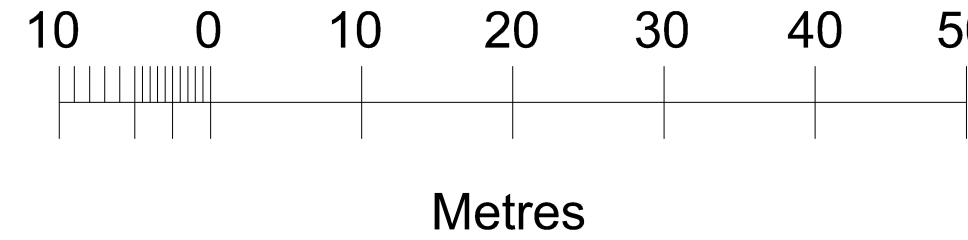

General Notes:
All dimensions are in millimetres unless noted otherwise.
All dimensions to be verified on site.
For any discrepancies and omissions, it is recipient's responsibility to verify the same specifically with the designer.
The copyright of this drawing is held by Statim Build. No unauthorized use or copies are permitted without our consent.



Statim Build
Ealing House,
33 Hanger Lane,
London, W5 3HJ

Contact: 0207 459 4194
Email: support@statimbuild.com

Client:
Alan Rock
Project Title:
Double Rear Extension
Project Address:
44 Mount Pleasant, Ruislip
HA4 9HG
Client ID:
564452143

Drawing Title Date: 01.09.2022
Block Plans
Scale 1:500 A3
Drawn By: ZA Checked By: HM Approved By: MA
Drawing No. SB21/AR/002 Revisions 04