

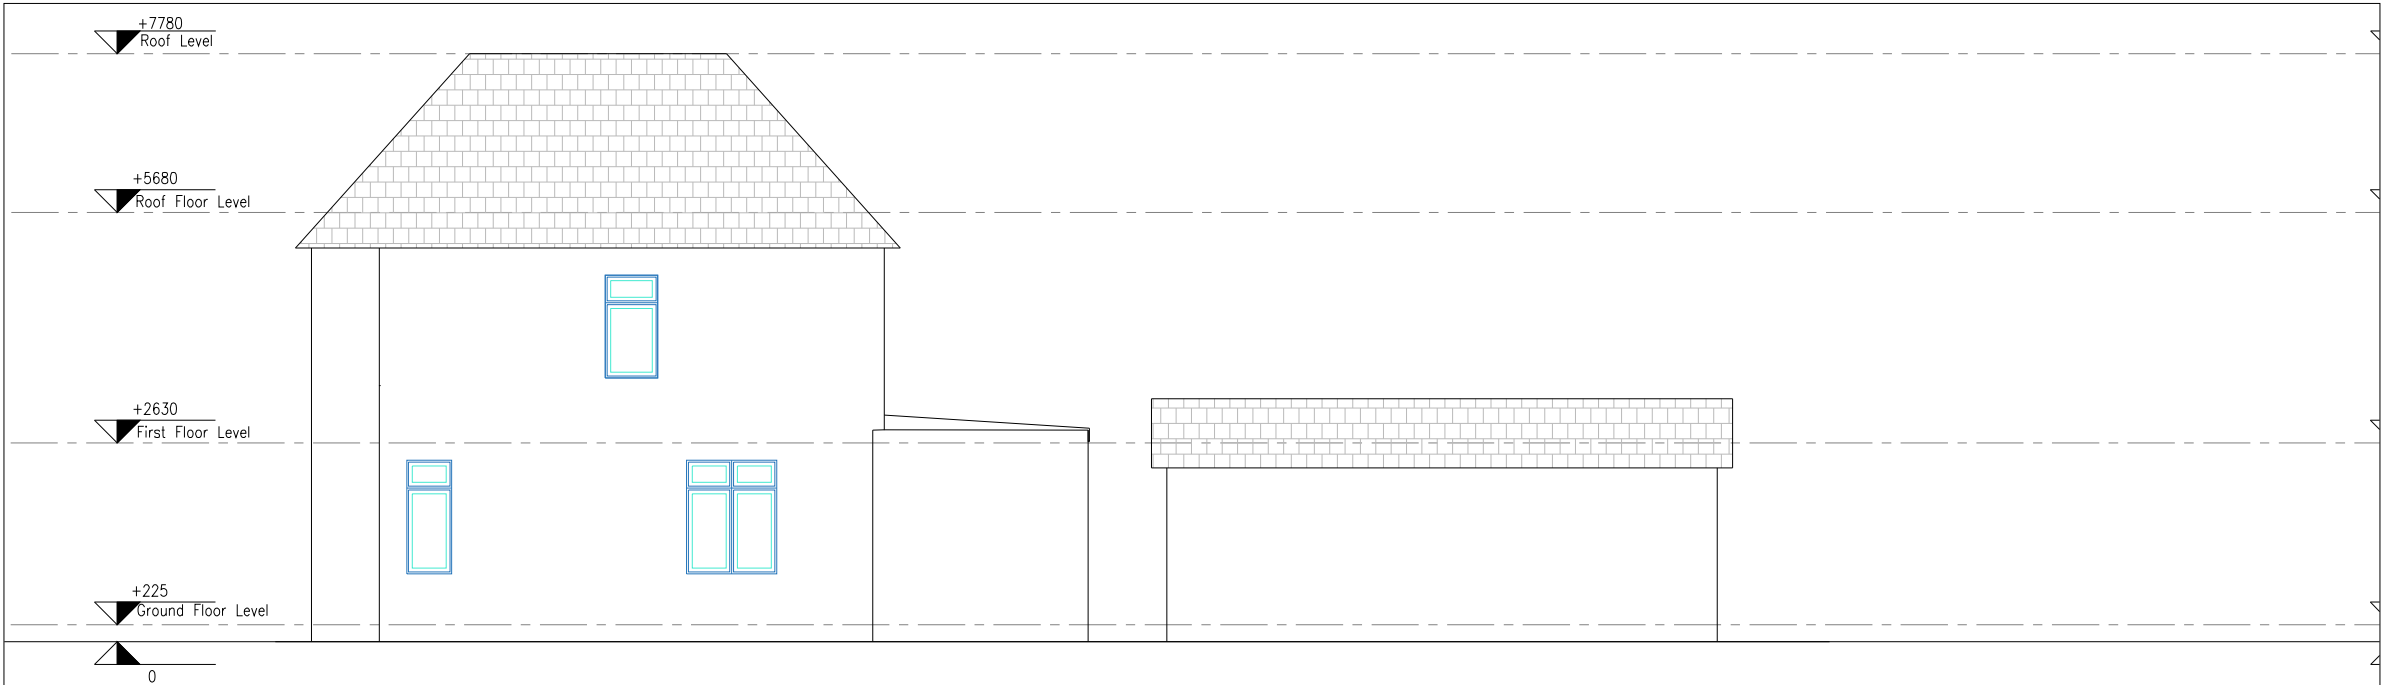


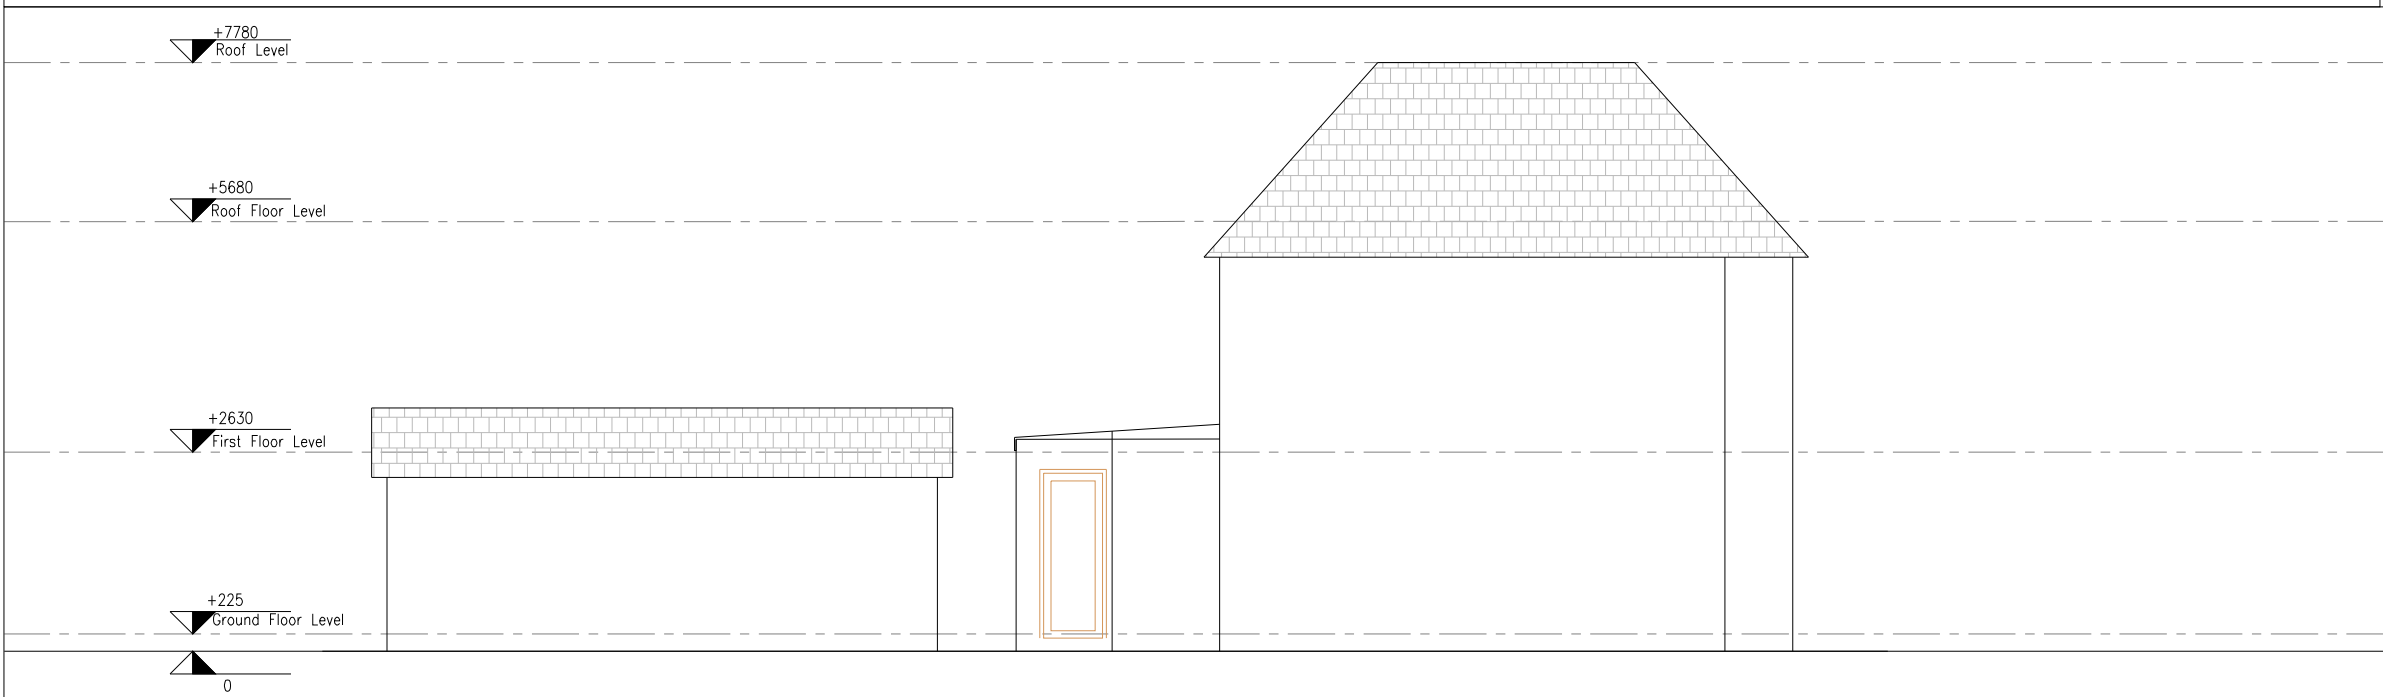

10 EXISTING SIDE ELEVATION
SCALE 1:100 @ A3

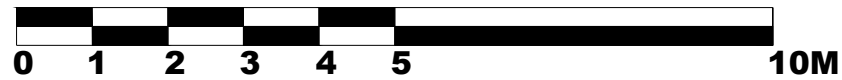

11 EXISTING SIDE ELEVATION
SCALE 1:100 @ A3

General Notes:
All dimensions are in millimeters unless noted otherwise.
All dimensions to be verified on site.
For any discrepancies and omissions, it is recipient's responsibility to verify the same specifically with the designer.
The copyright of this drawing is held by Statim Build. No unauthorized use or copies are permitted without our consent.



Statim Build
Ealing House,
33 Hanger Lane,
London, W5 3HJ
Contact: 0207 459 4194
Email: support@statimbuild.com

Client:
Alan Rock
Project Title:
Double Rear Extension
Project Address:
44 Mount Pleasant,
Ruislip HA4 9HG, UK
Client ID:
564452143

Drawing Title	Date: 01.09.2022	
Existing elevations		
Scale	A3	
1:100		
Drawn By:	Checked By:	Approved By:
ZA	DP	AR
Drawing No.	Revisions	
SB22/AR/006	01	