




1 Block Plan

Scale 1:500

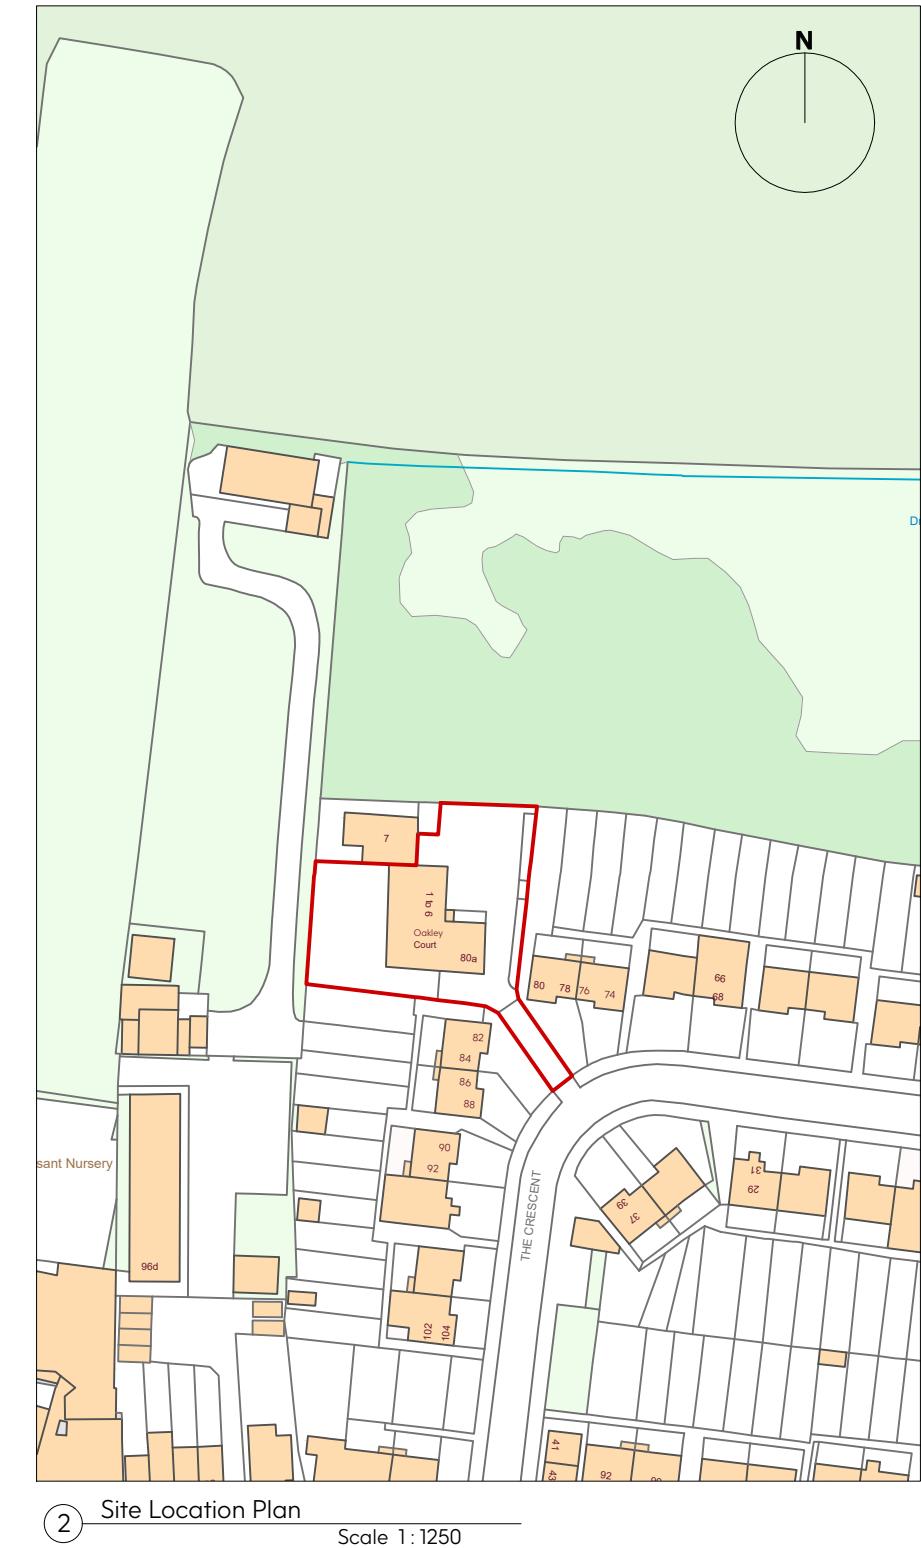

2 Site Location Plan

Scale 1:1250

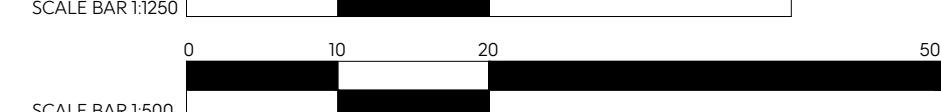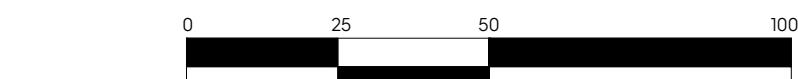

Notes:							
1. Drawing must be used solely for the status indicated only							
2. All dimensions and setting out shall be checked and confirmed and any discrepancies to be reported to the Architect prior to commencement of any work.							
3. This is a CAD Drawing. Under no circumstances shall manual alterations be made. Figured dimensions take preference to scale.							
4. All work and materials to be in accordance with current statutory legislation, relevant codes of practice and British Standards.							
5. Drawing to be read in accordance with relevant consultants and sub-contractors drawings and specifications.							
Disclaimer:							
The hard copy accompanying the electronic data is the legal. Copyright is Reserved.							
<p>N</p>							
Copyright is Reserved.							
© Copying or reproduction of this drawing or any electronic data without the written permission of 'Seesaw Studios' is not permitted. All rights reserved.							
<table border="1"> <thead> <tr> <th>Rev:</th> <th>Description:</th> <th>Date:</th> </tr> </thead> <tbody> <tr> <td>A</td> <td>Revised proposal & submission</td> <td>21/06/23</td> </tr> </tbody> </table>		Rev:	Description:	Date:	A	Revised proposal & submission	21/06/23
Rev:	Description:	Date:					
A	Revised proposal & submission	21/06/23					
<p>N</p>							
Seesaw Studios							
Albert House, 256-260 Old Street, London, EC1V 9NN, United Kingdom							
+44 (0) 20 7254 5671 seesaw-studios.com info@seesaw-studios.com							
Client:							
Rouhi Marwan Al Khateeb							
Project:							
Oakley Court, 80A The Crescent, Harlington, UB3 5NS							
Drawing Title:							
Block Plan & Site Location Plan							
Date:	Drawing Status:						
May 2021	Planning						
Drawing Number:	Revision						
SE 1607 - 01/P1	A						
Scale:	Drawn By:						
1:500 @ A3 1:1250 @ A3	TK						