

NOTES

CONTRACTORS MUST VERIFY ALL DIMENSIONS ON SITE BEFORE  
COMMENCING ANY WORK ON SHOP DRAWINGS

DO NOT SCALE FROM THIS DRAWING


RS ATRA COPYRIGHT

Notes:

1. Do not scale this drawing

2. All dimensions to be verified on site and any discrepancy reported to the client

3. This drawing to be read in conjunction with all relevant drawings

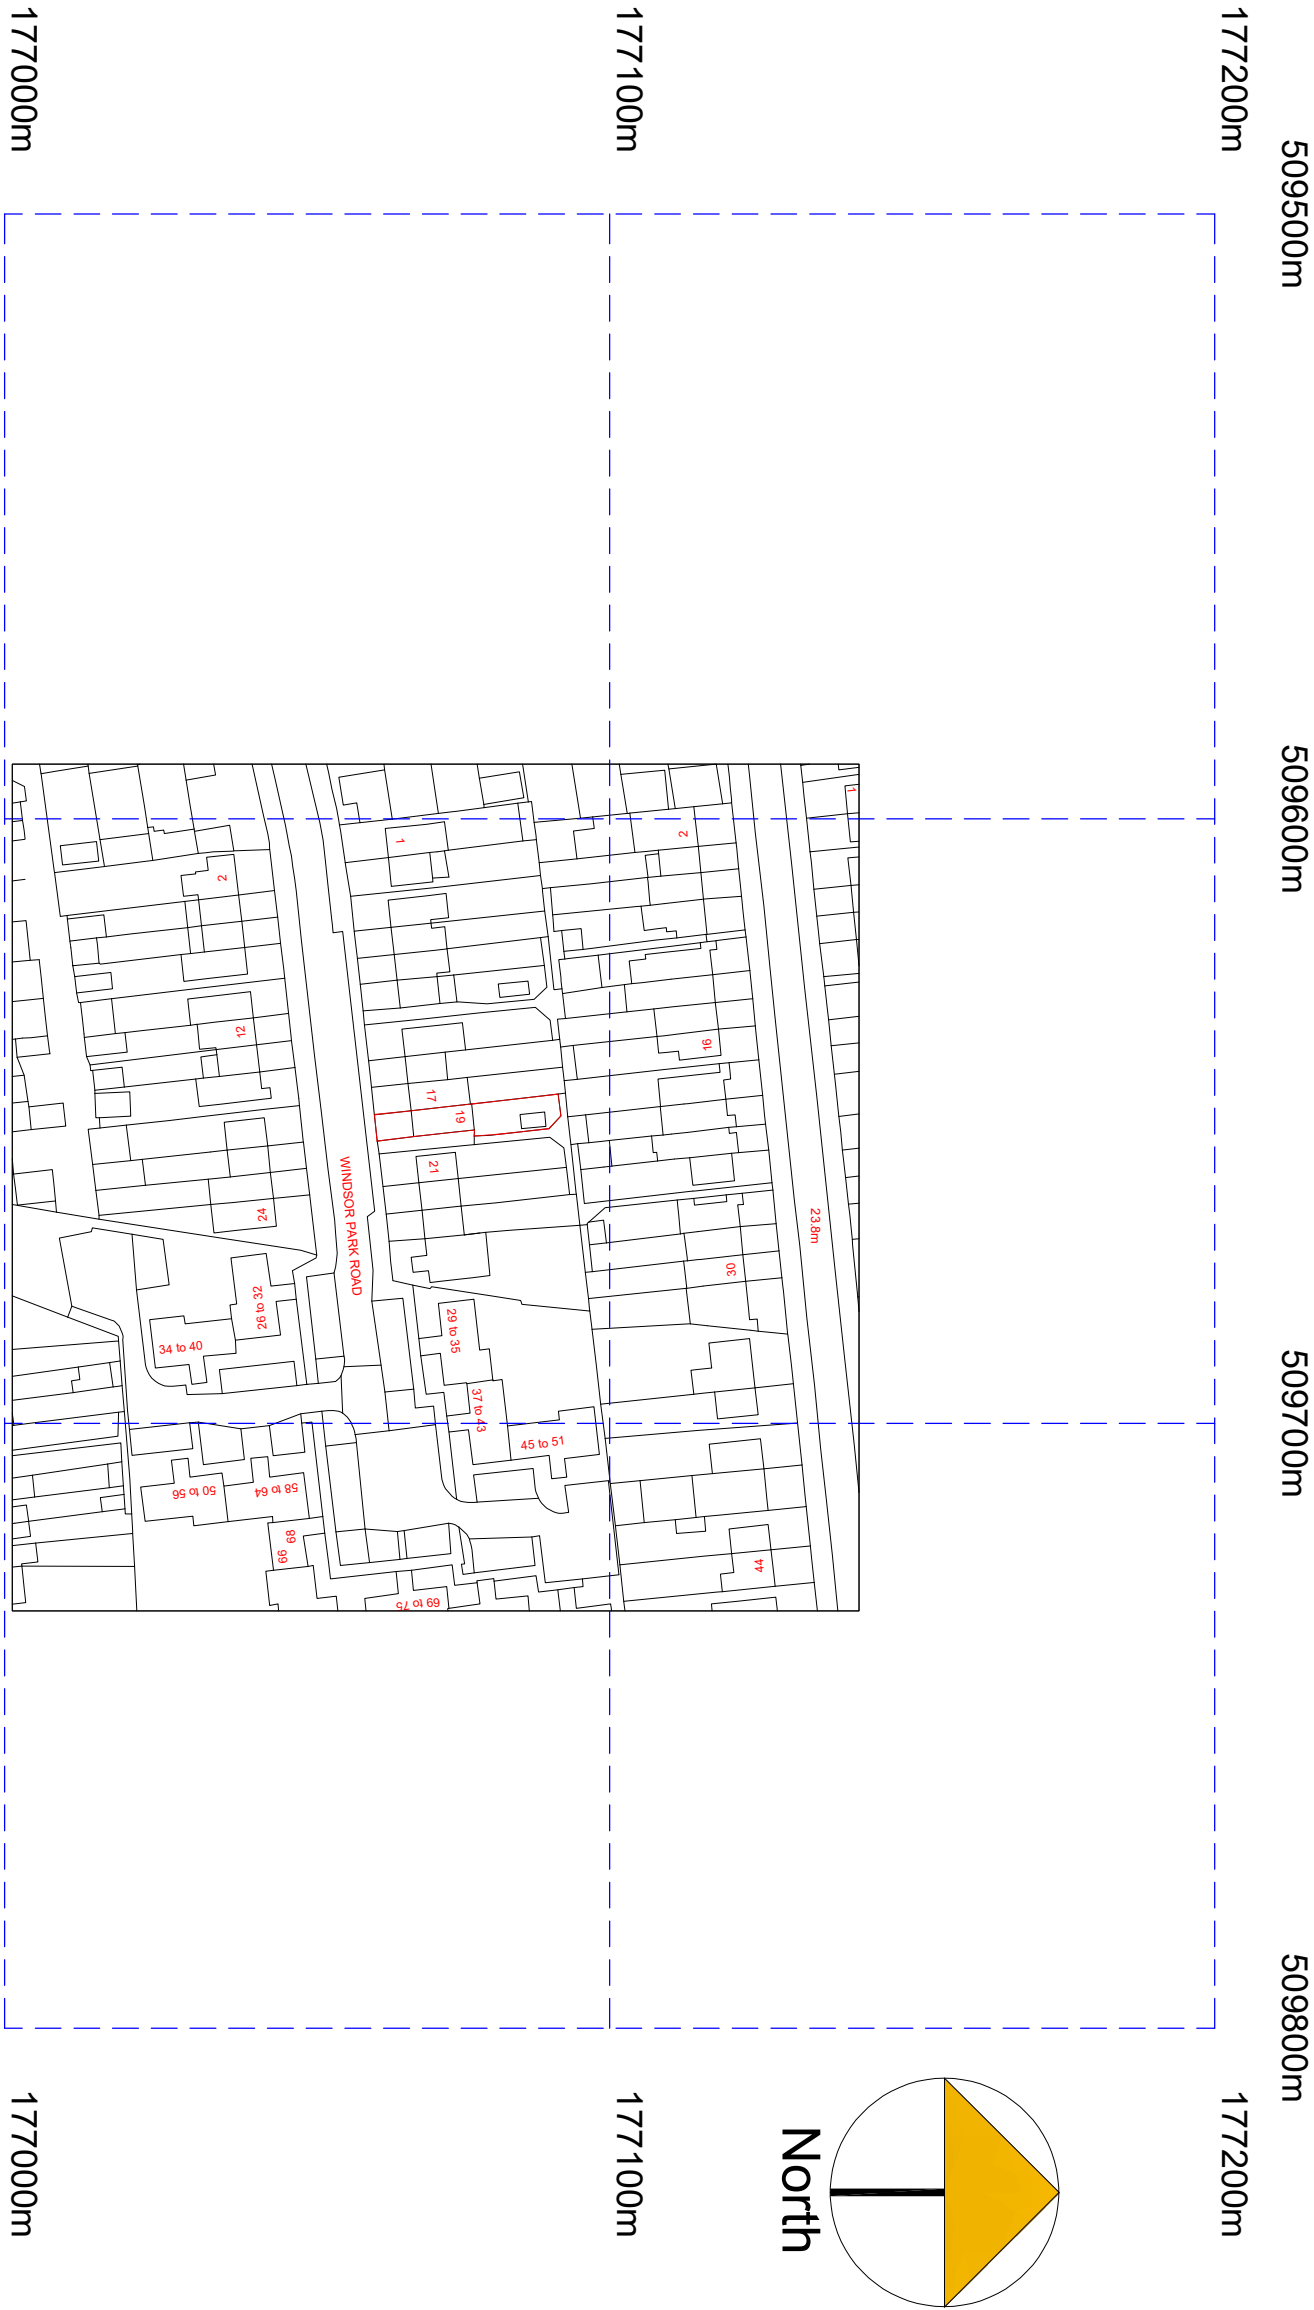

A	Planning Issue	15.04.24	RS
REV	AMENDMENT	DATE	CHKD

CLIENT	Mamthir Singh Budwal
PROJECT	19 Windsor Park Road Hayes - Middlesex UB3 5HZ
DRAWING TITLE	Existing Location Plan Sheet 2

Crown Copyright and database rights 2018 OS 100019980

DRAWING STATUS

Planning Issue

SCALE	DRAWN BY	CHECKED	DATE
1:625 @ A1	RS	RS	15.04.24
1:1250 @ A3			
DRAWING NUMBER			REVISION
2024 - 46 - 02			A