
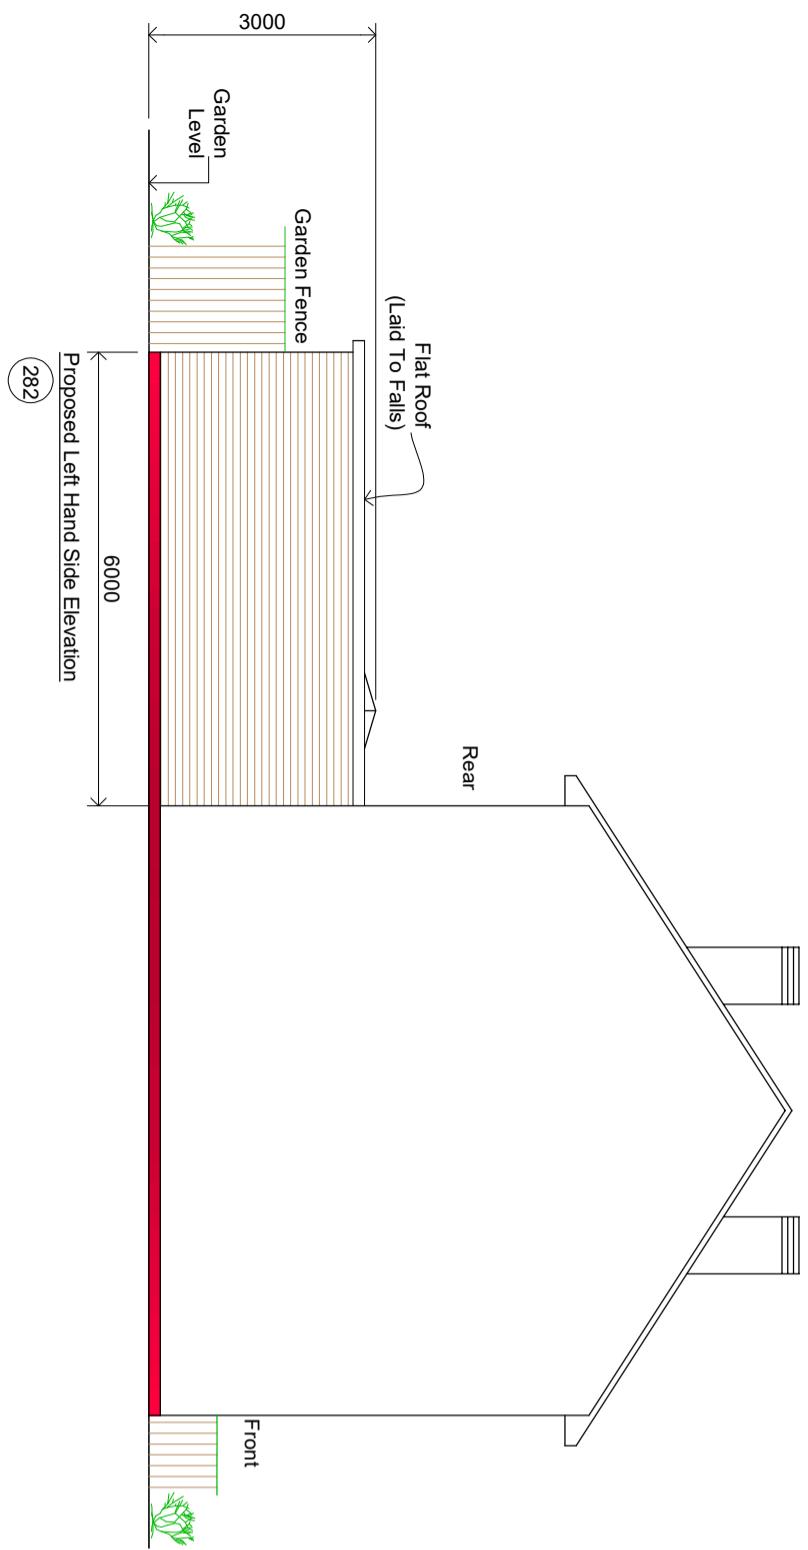


C. Line  
Party Wall

NOTES  
CONTRACTORS MUST VERIFY ALL DIMENSIONS ON SITE BEFORE  
COMMENCING ANY WORK OR SHOP DRAWINGS  
DO NOT SCALE FROM THIS DRAWING  
RE ATRA COPYRIGHT

1. Do not scale this drawing  
2. All dimensions to be verified on site  
and any discrepancy reported to the  
client  
3. This drawing to be read in conjunction  
with all relevant drawings  
Prior To Commencement Of Any Works,  
Agree With Adjoining Neighbours  
Client/Builder To Obtain All  
Planning Permission Approvals  
From The Relevant Authority.  
Commencement Of Building Works  
Prior To The Planning &  
Building Control Approvals  
Is To Client/Builders Own Risk  
Client/Builder To Liasse With  
Local Water Board For Any New Works  
On Or Within The Public Sewer Or Drain Runs  
And Obtain Approval From The Local Authority  
Prior To Commencement Of Any Works

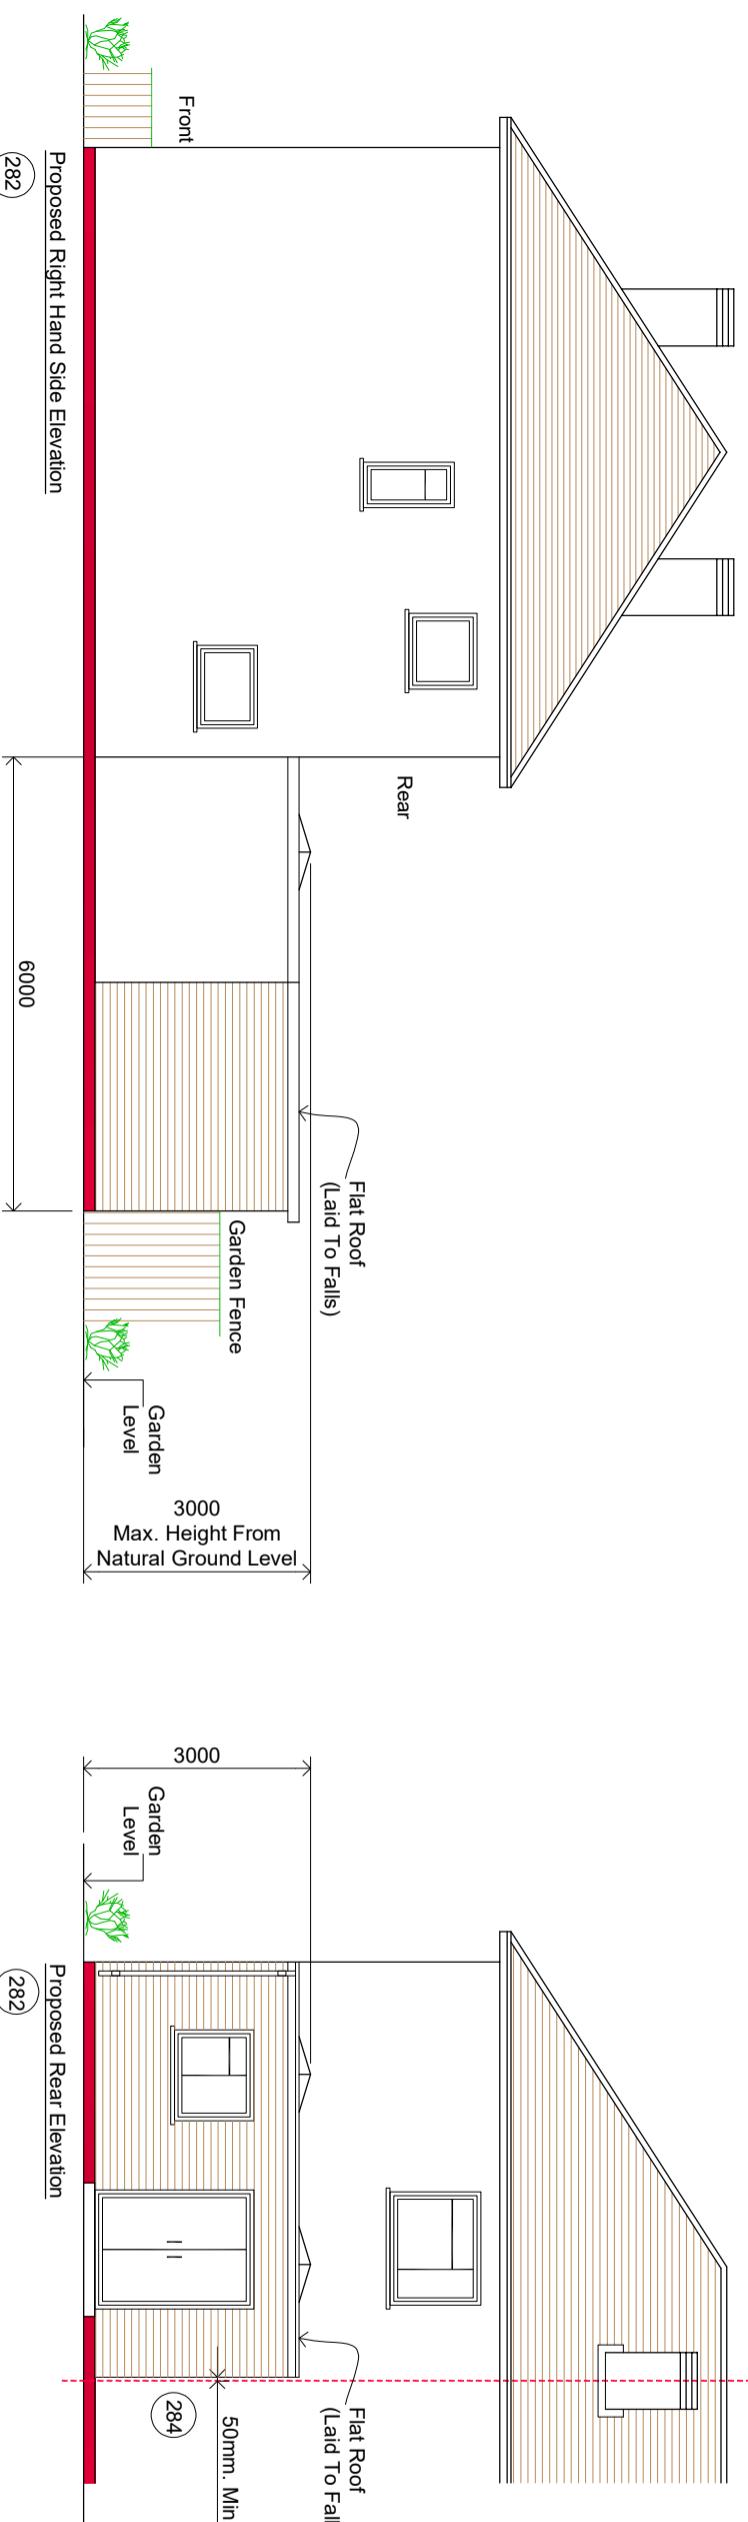

Single Storey Rear Extension:

A	Planning Issue	29.04.25	RS
REV	AMENDMENT	DATE	CHKO



CLIENT  
Savilla Sharma

PROJECT  
282 Lansbury Drive

Hayes - Middlesex

UB4 8SN

DRAWING TITLE  
Proposed Single Storey Rear Extension  
Proposed Elevations  
Sheet 5

DRAWING STATUS  
Planning Issue

SCALE 1:50 @ A1  
DRAWN BY RS  
CHECKED RS  
DATE 29.04.25

DRAWING NUMBER 2025 - 43 - 05  
REVISION A