


NOTES

CONTRACTORS MUST VERIFY ALL DIMENSIONS ON SITE BEFORE COMMENCING ANY WORK ON SHOP DRAWINGS
DO NOT SCALE FROM THIS DRAWING
RS ATPA COPYRIGHT

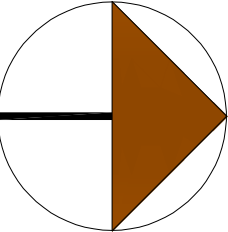

Denotes Existing
Garage To Be
Demolished

- Notes:
- Do not scale this drawing
 - All dimensions to be verified on site and any discrepancy reported to the client
 - This drawing to be read in conjunction with all relevant drawings

REV	A	Planning Issue	12.07.26	RS
AMENDMENT			DATE	CHKD




Scale Bar

CLIENT
Savita Sharma

PROJECT
282 Lansbury Drive
Hayes - Middlesex
UB4 8SN

DRAWING TITLE
Proposed Block Plan
Sheet 2

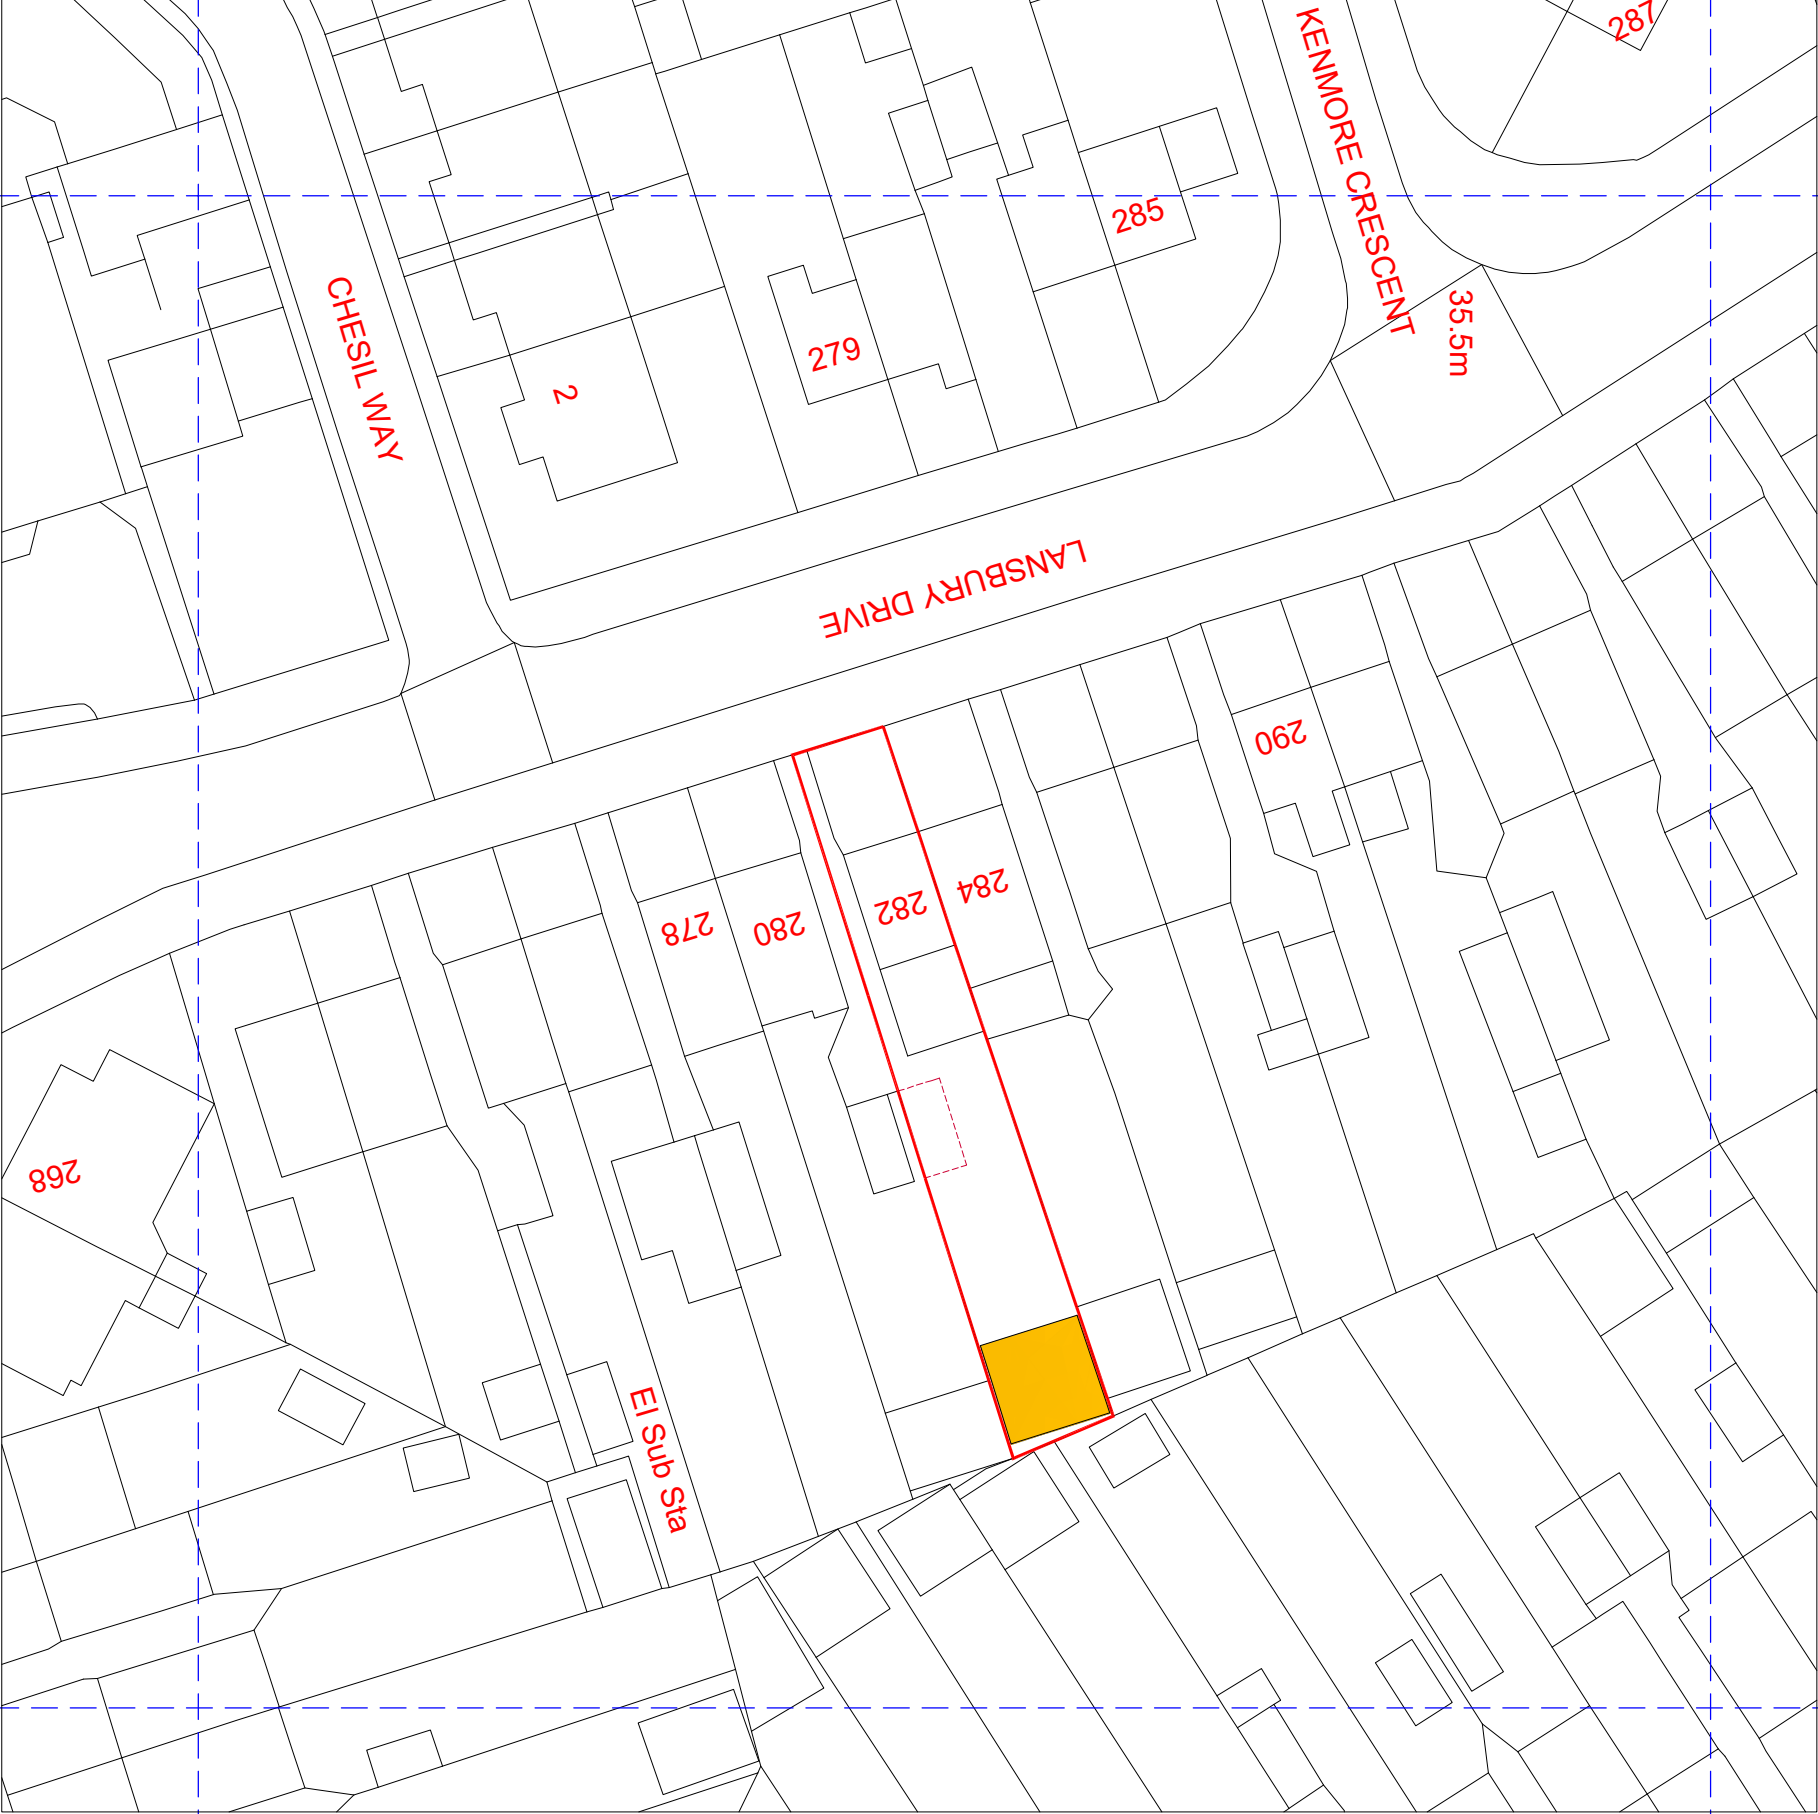

DRAWING STATUS

Planning Issue

SCALE	DRAWN BY	CHECKED	DATE
1:250 @ A1	RS	RS	12.07.26
1:500 @ A3			
DRAWING NUMBER	2026 - 82 - 02	REVISION	A