


NOTES

CONTRACTORS MUST VERIFY ALL DIMENSIONS ON SITE BEFORE COMMENCING ANY WORK ON SHOP DRAWINGS



DO NOT SCALE FROM THIS DRAWING

RS ATTRA COPYRIGHT


- Notes:
1. Do not scale this drawing
 2. All dimensions to be verified on site and any discrepancy reported to the client
 3. This drawing to be read in conjunction with all relevant drawings

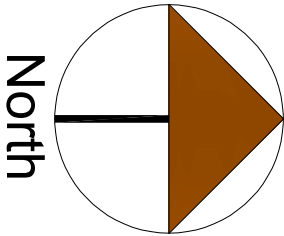

Denotes Existing Garage To Be Demolished

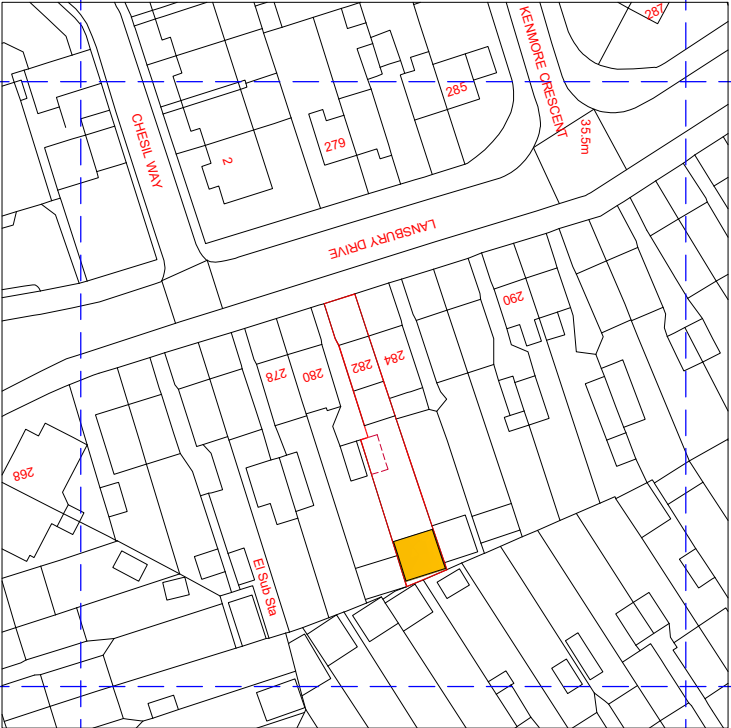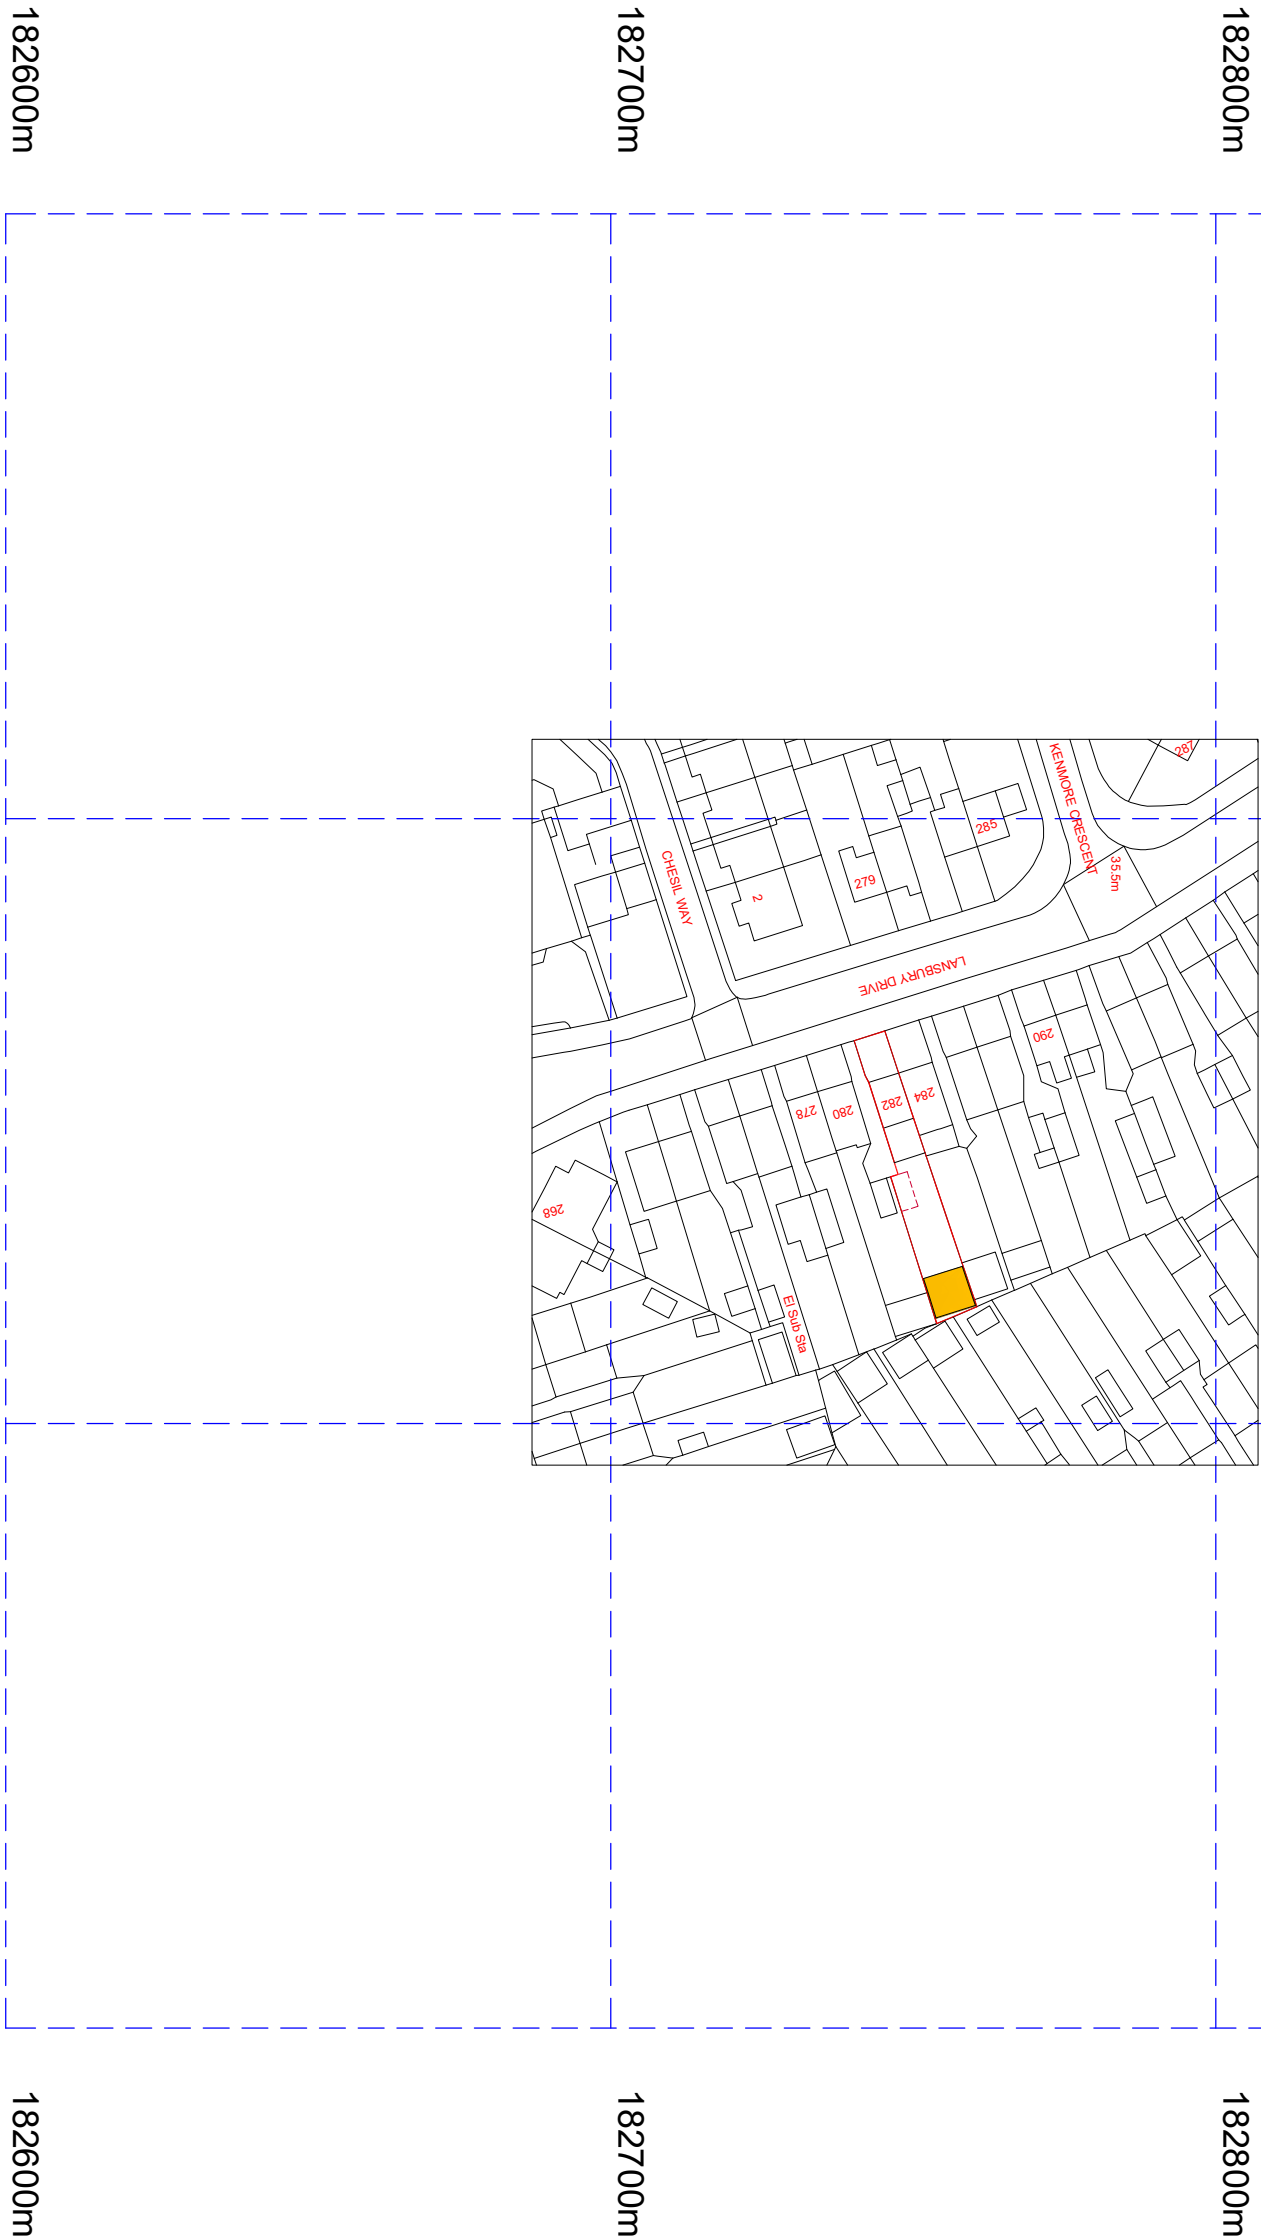

A	Planning Issue	12.07.26	RS
REV	AMENDMENT	DATE	CHD

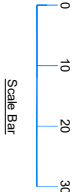

CLIENT	Savita Sharma
PROJECT	282 Lansbury Drive Hayes - Middlesex UB4 8SN
DRAWING TITLE	Proposed Location Plan Sheet 3

SCALE

1:625 @ A1

1:1250 @ A3

DRAWN BY

RS

CHECKED

RS

DATE

12.07.26

DRAWING NUMBER

2026 - 82 - 03

REVISION

A

©Crown Copyright and database rights 2025 OS Licence no. AC0000805567