
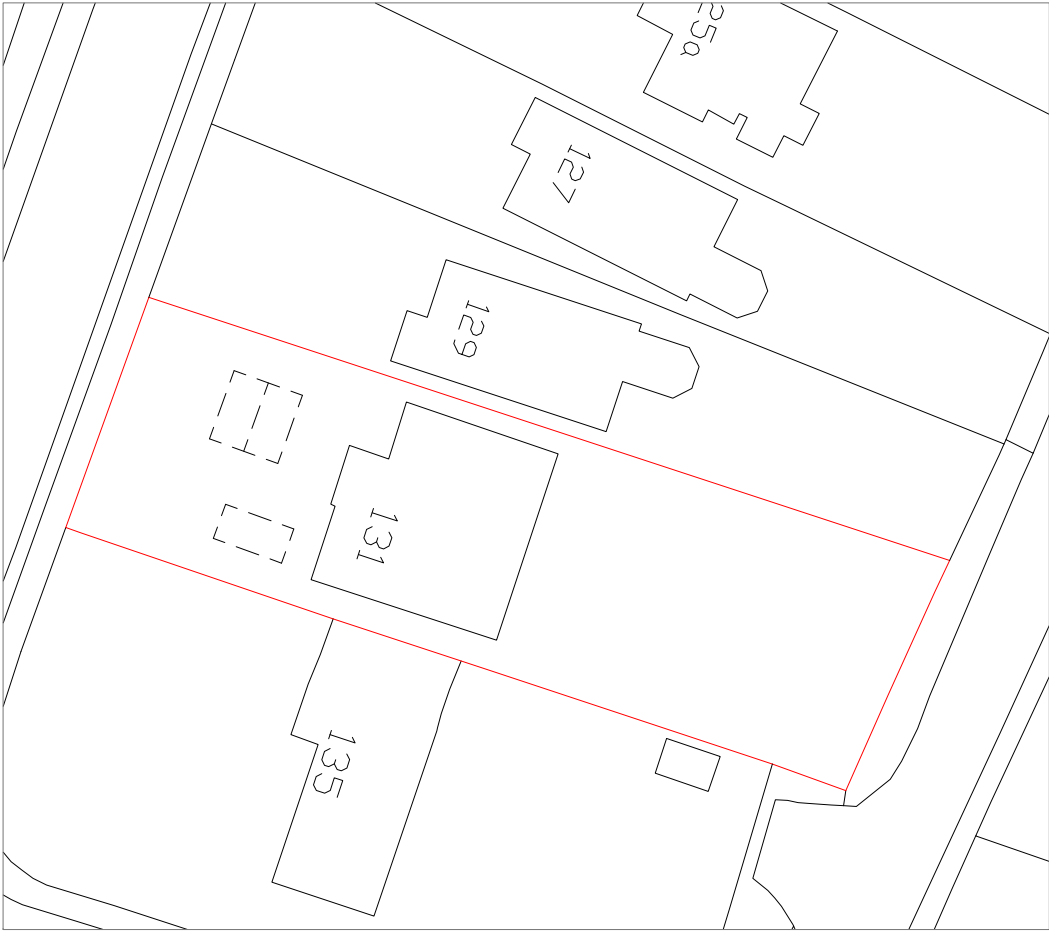


All work to comply with
current building regulations
and codes of practice

Do not scale from drawings
all dimensions to be checked
on site before the start of
any work


All Proposed External Materials to Match
Existing External Materials

Any Proposed Windows to Flank wall to be
Obscure Glazed and Non-Opening below
1.7m from FFL

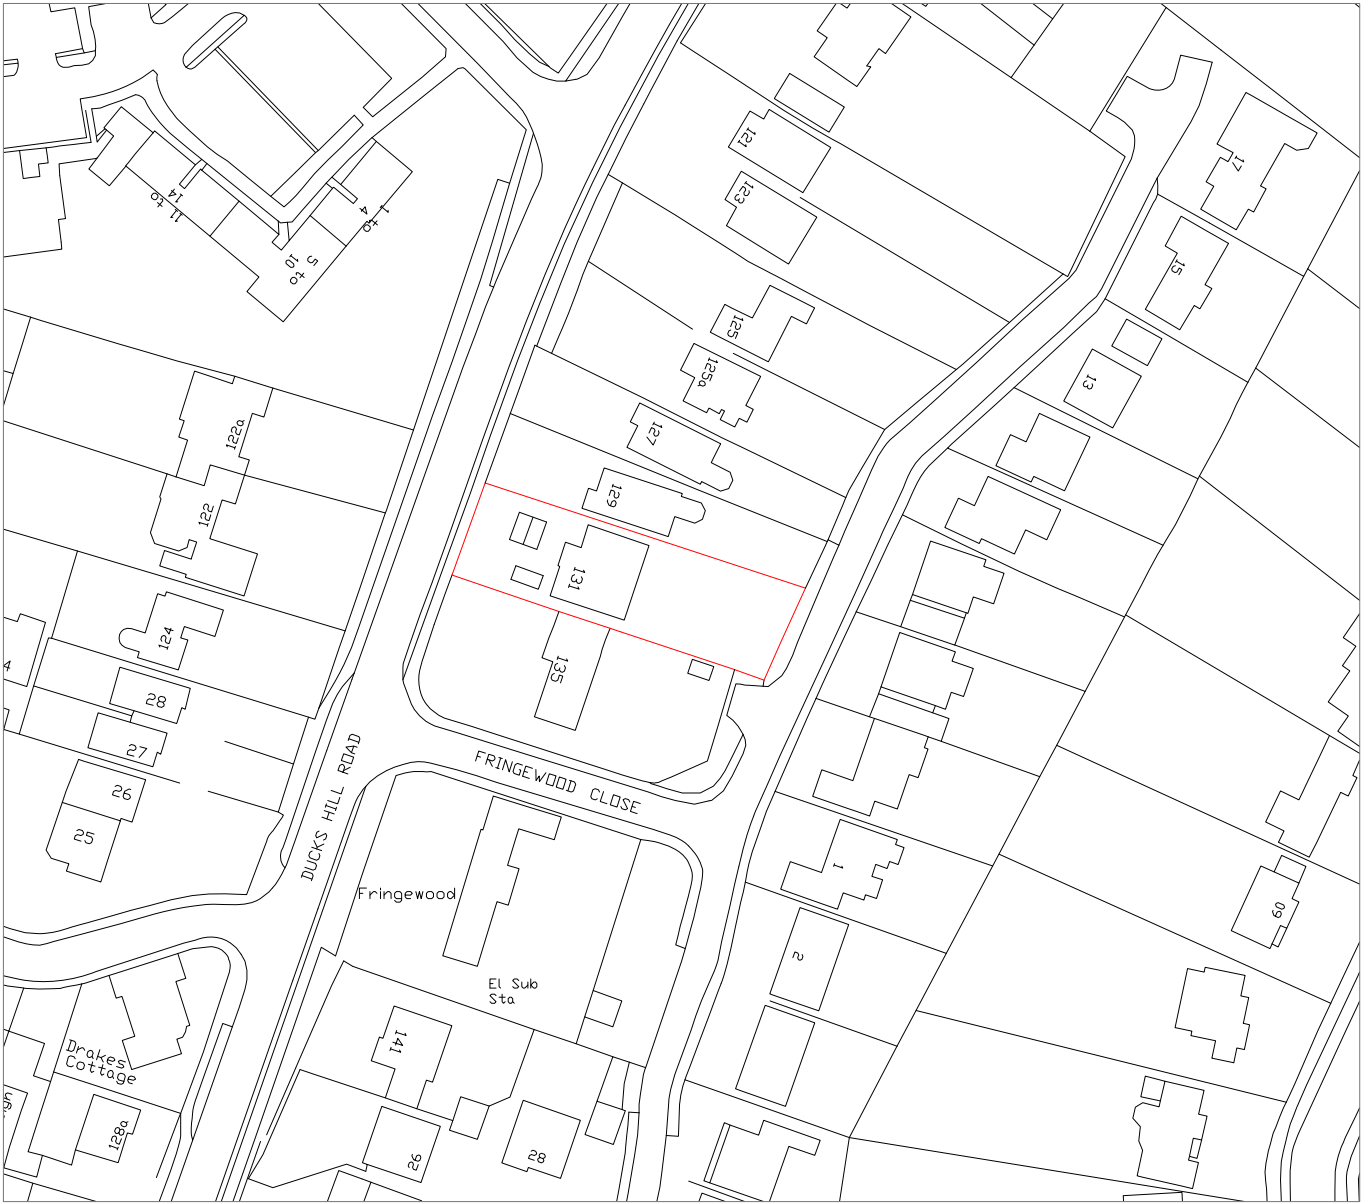

Block Plan Scale 1:500

Location Plan Scale 1:1250

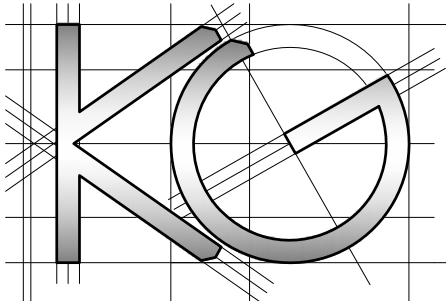

<u>Site Address:</u>	<u>Drawing Content:</u>	<u>Drawings No:</u>	<u>Date Drawn:</u>	Planning Issue						
131 Ducks Hill Road Northwood Middlesex HA6 2SQ	Location Plan	131duckshillroad/2022/05	17th October 2022	7						
1	2	Block Plan	<u>Drawings Scale:</u>	<u>Drawn By:</u>	<u>Revision:</u>					
			1:1250/500 @ A3	KG						8