


Location Plan

Site Address: The Market Design & Build, 320, High Street, Harlington, Hayes, UB3 5DU

Date Produced: 07-Jul-2023

Scale: 1:1250 @A4

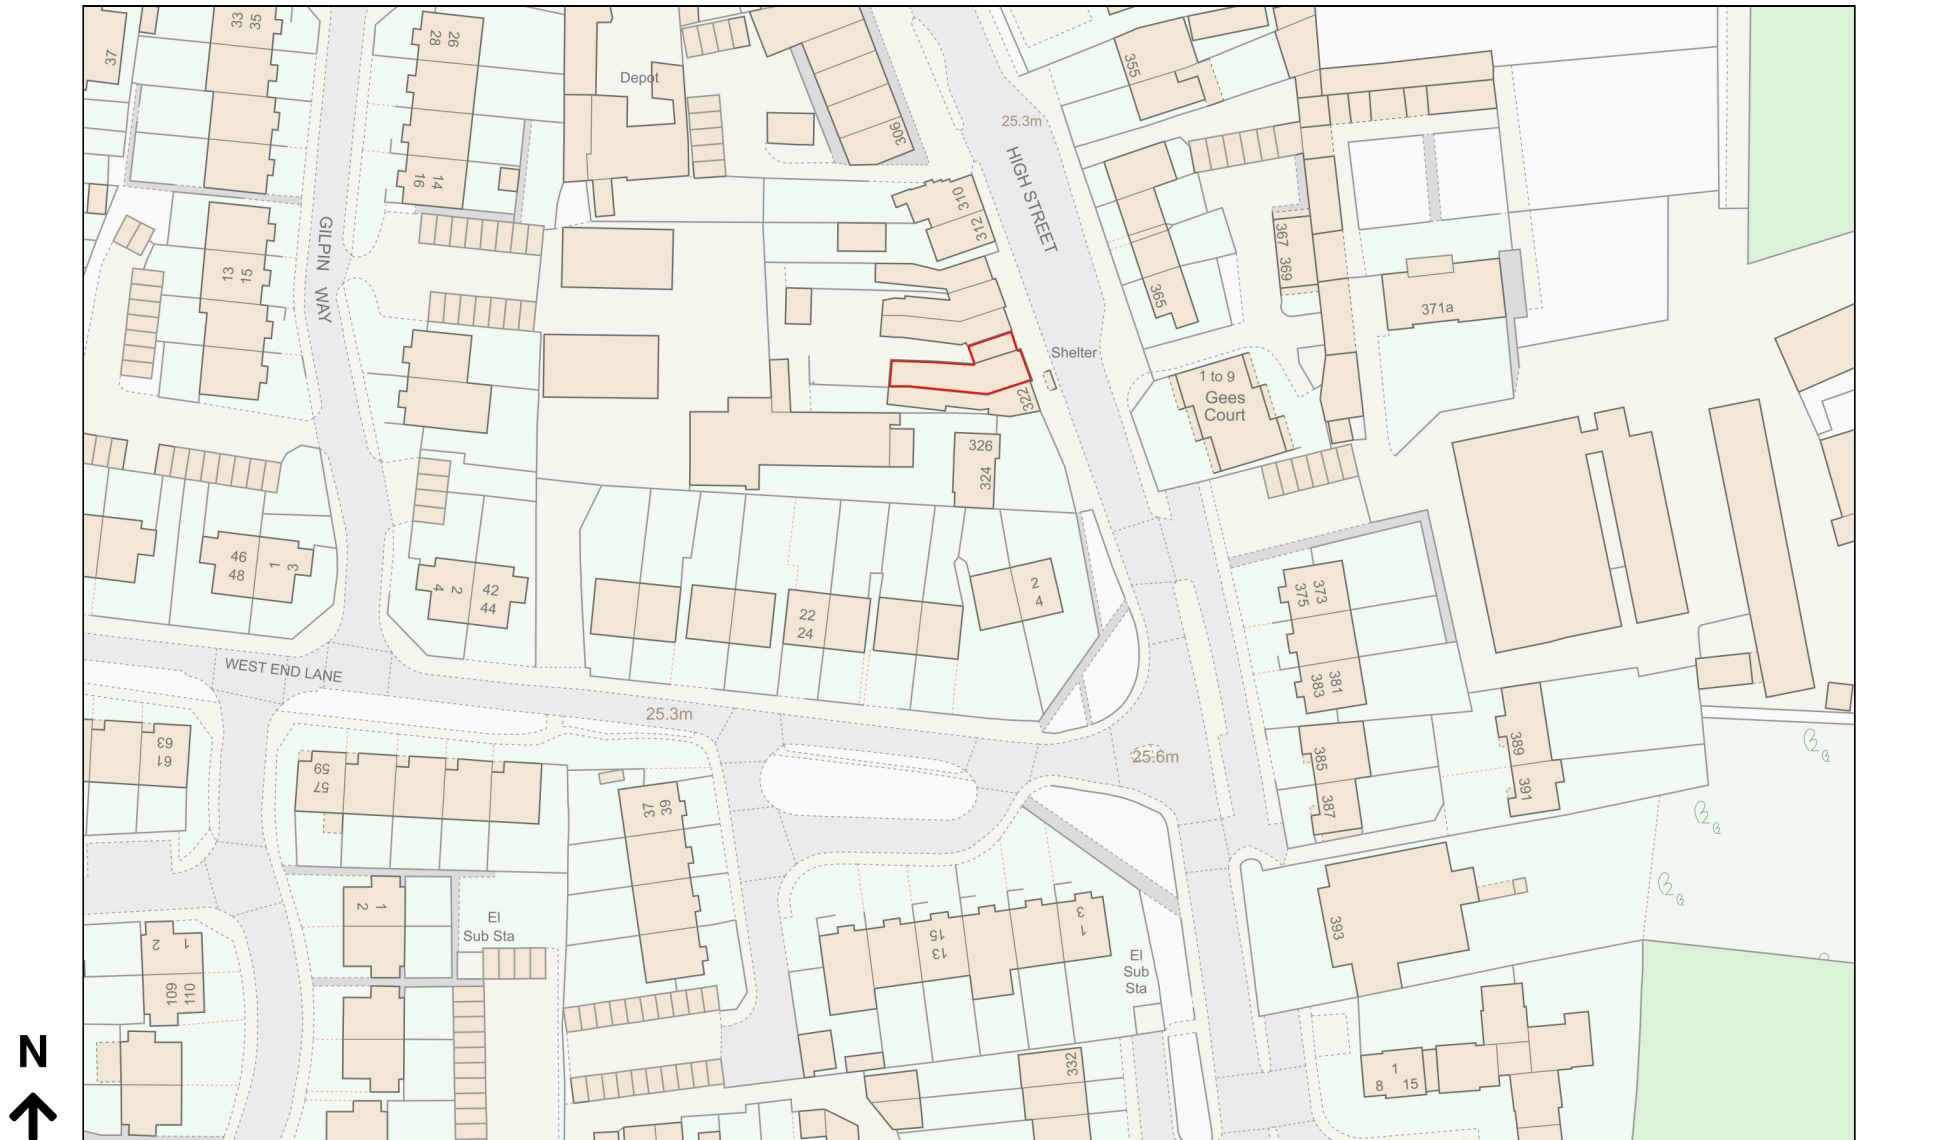

Planning Portal Reference: PP-12298365v1