
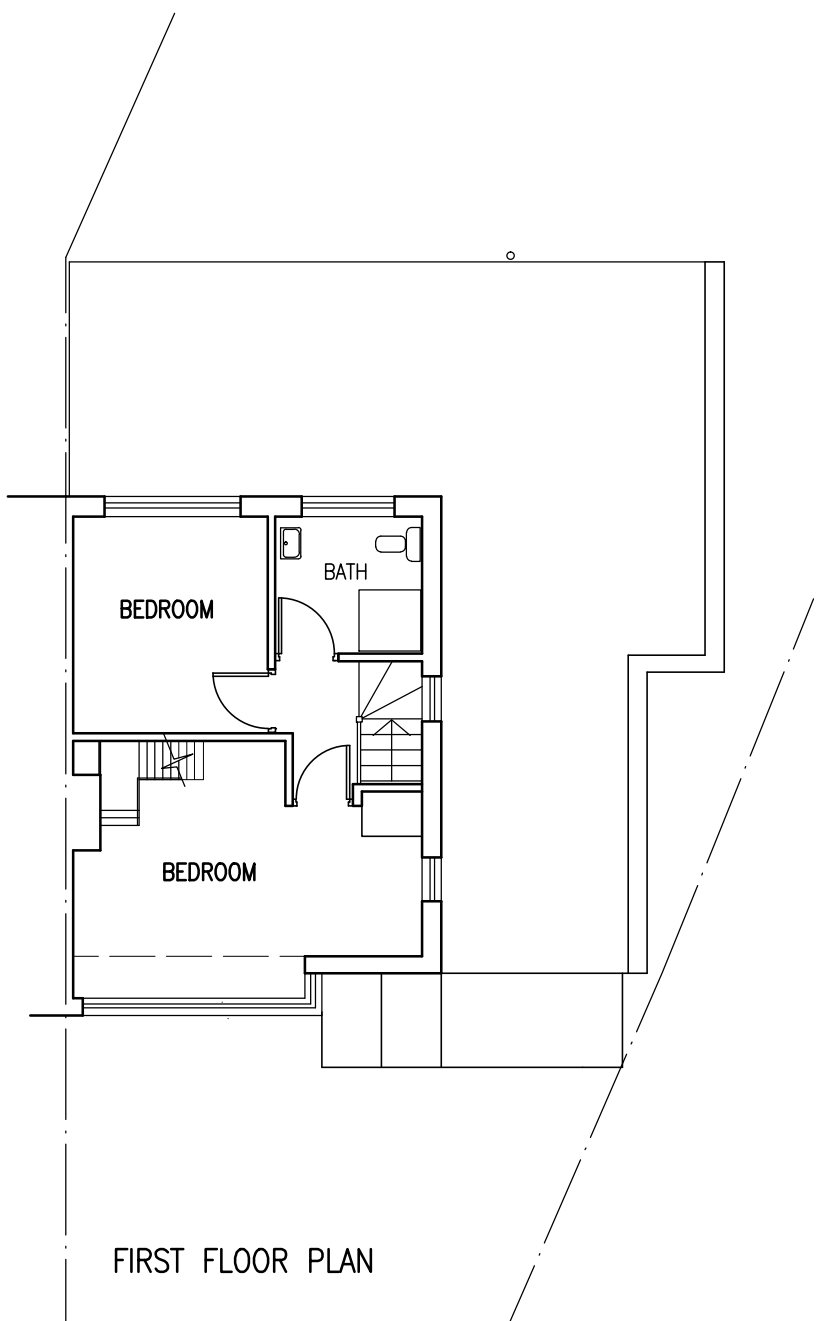
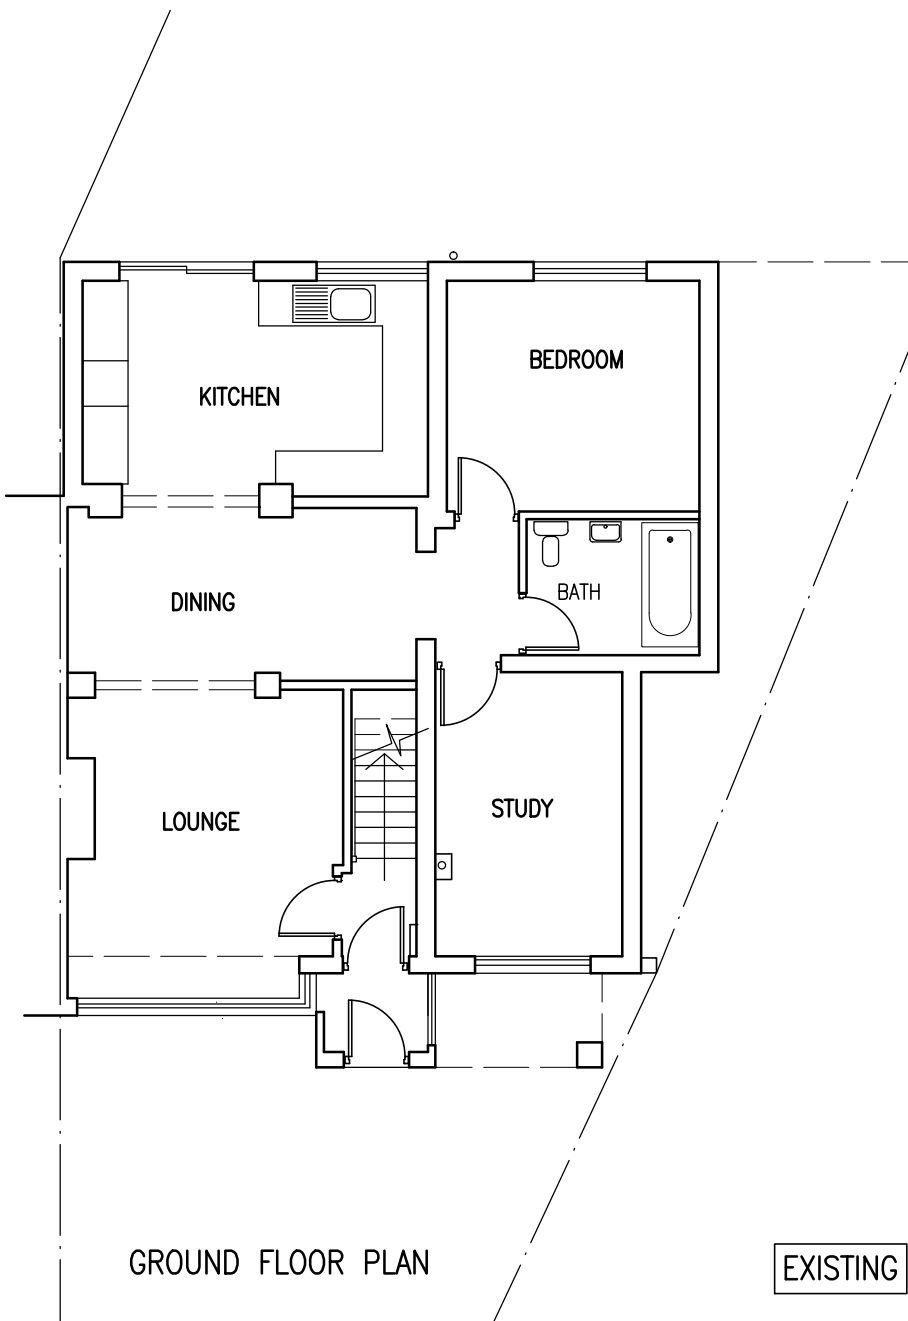
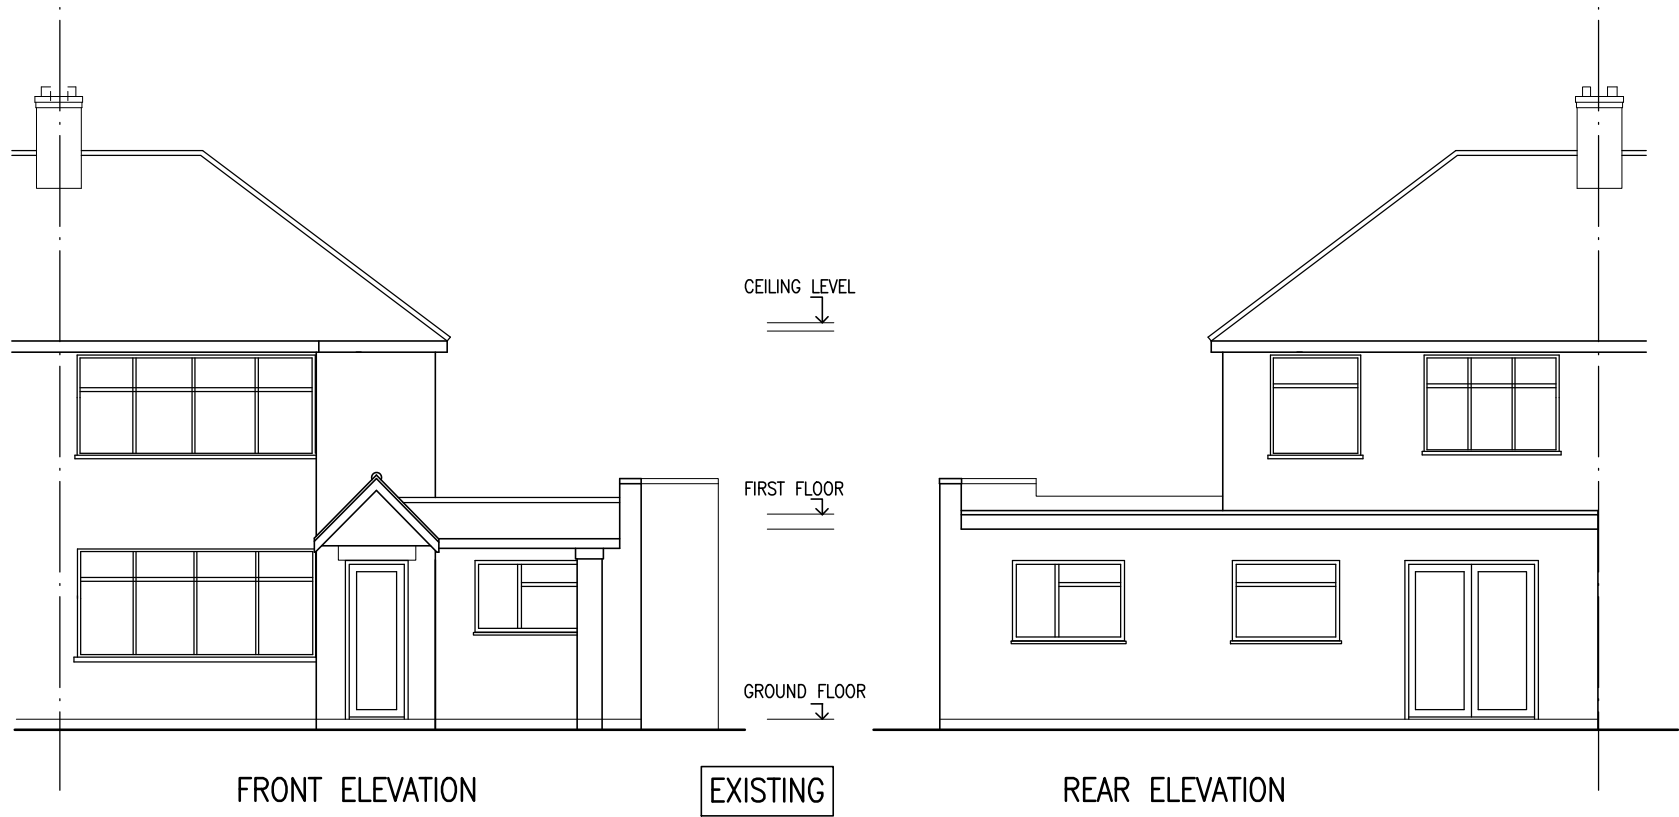


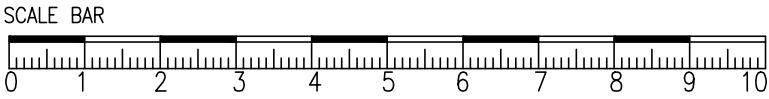

Project
PROPOSED PART SIDE GROUND FLOOR EXTENSION &
FIRST FLOOR SIDE EXTENSION
AT 14 FLORISTON AVENUE UXBRIDGE UB10 9DZ

Drawing
PLANS, ELEVATIONS

Scale
1/100 @ A3

Date JULY 2022
Drawn

Drawing No.
A/636/03